




J SNID
001 M=1:5

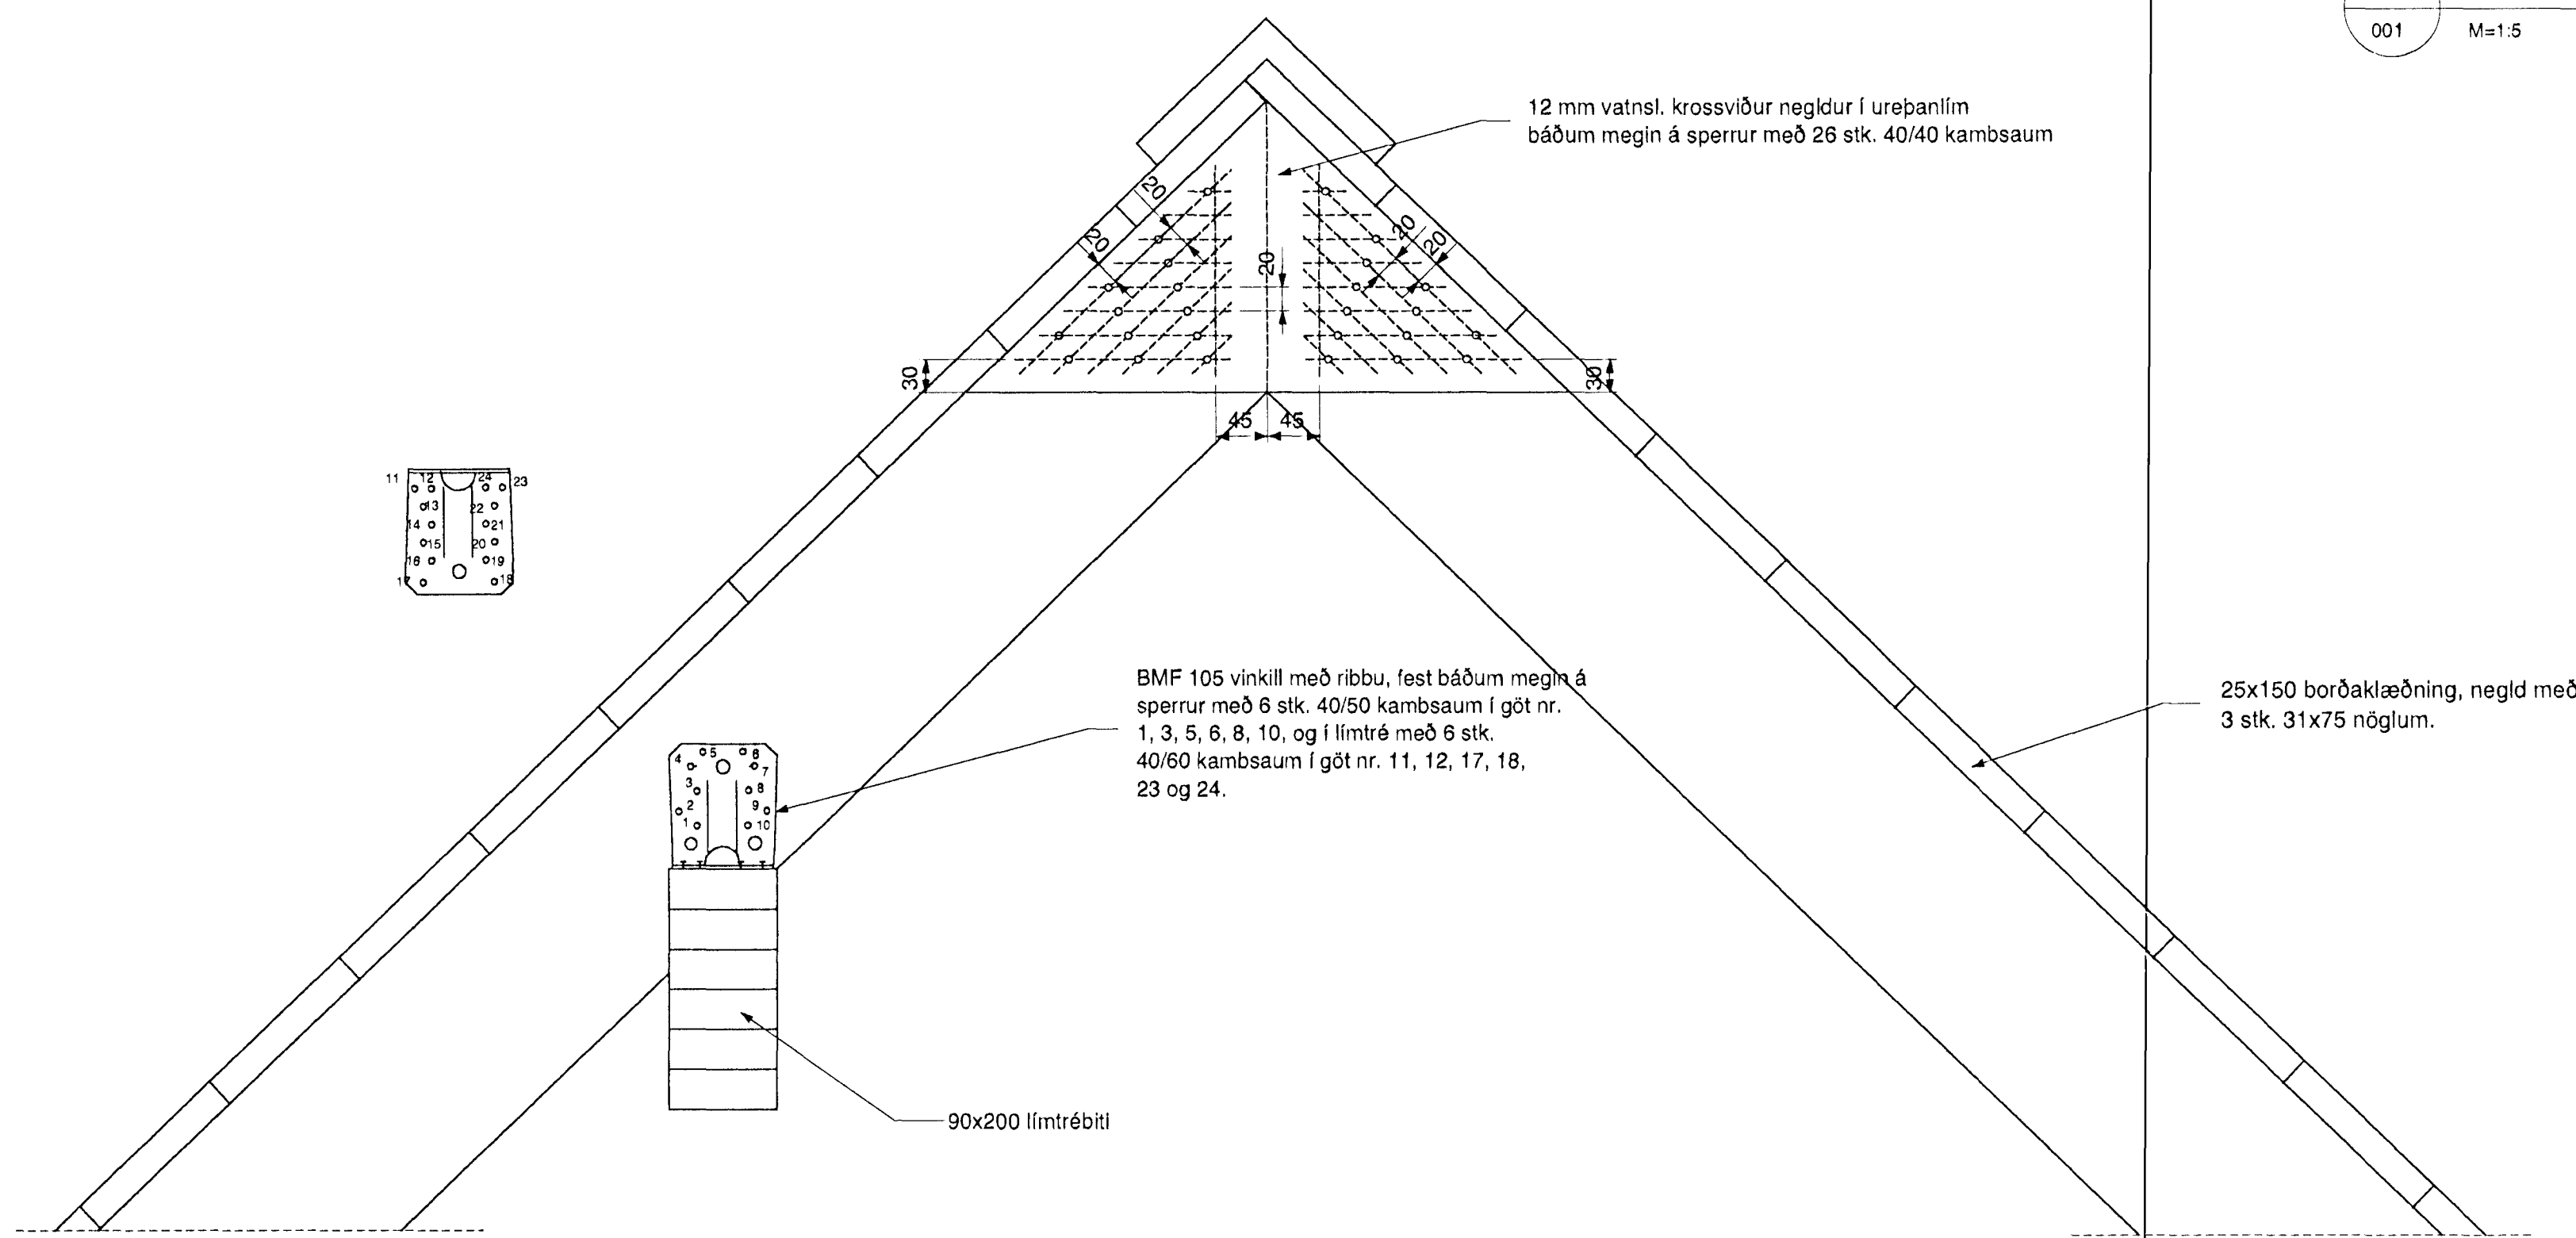

L SNID
001 M=1:5

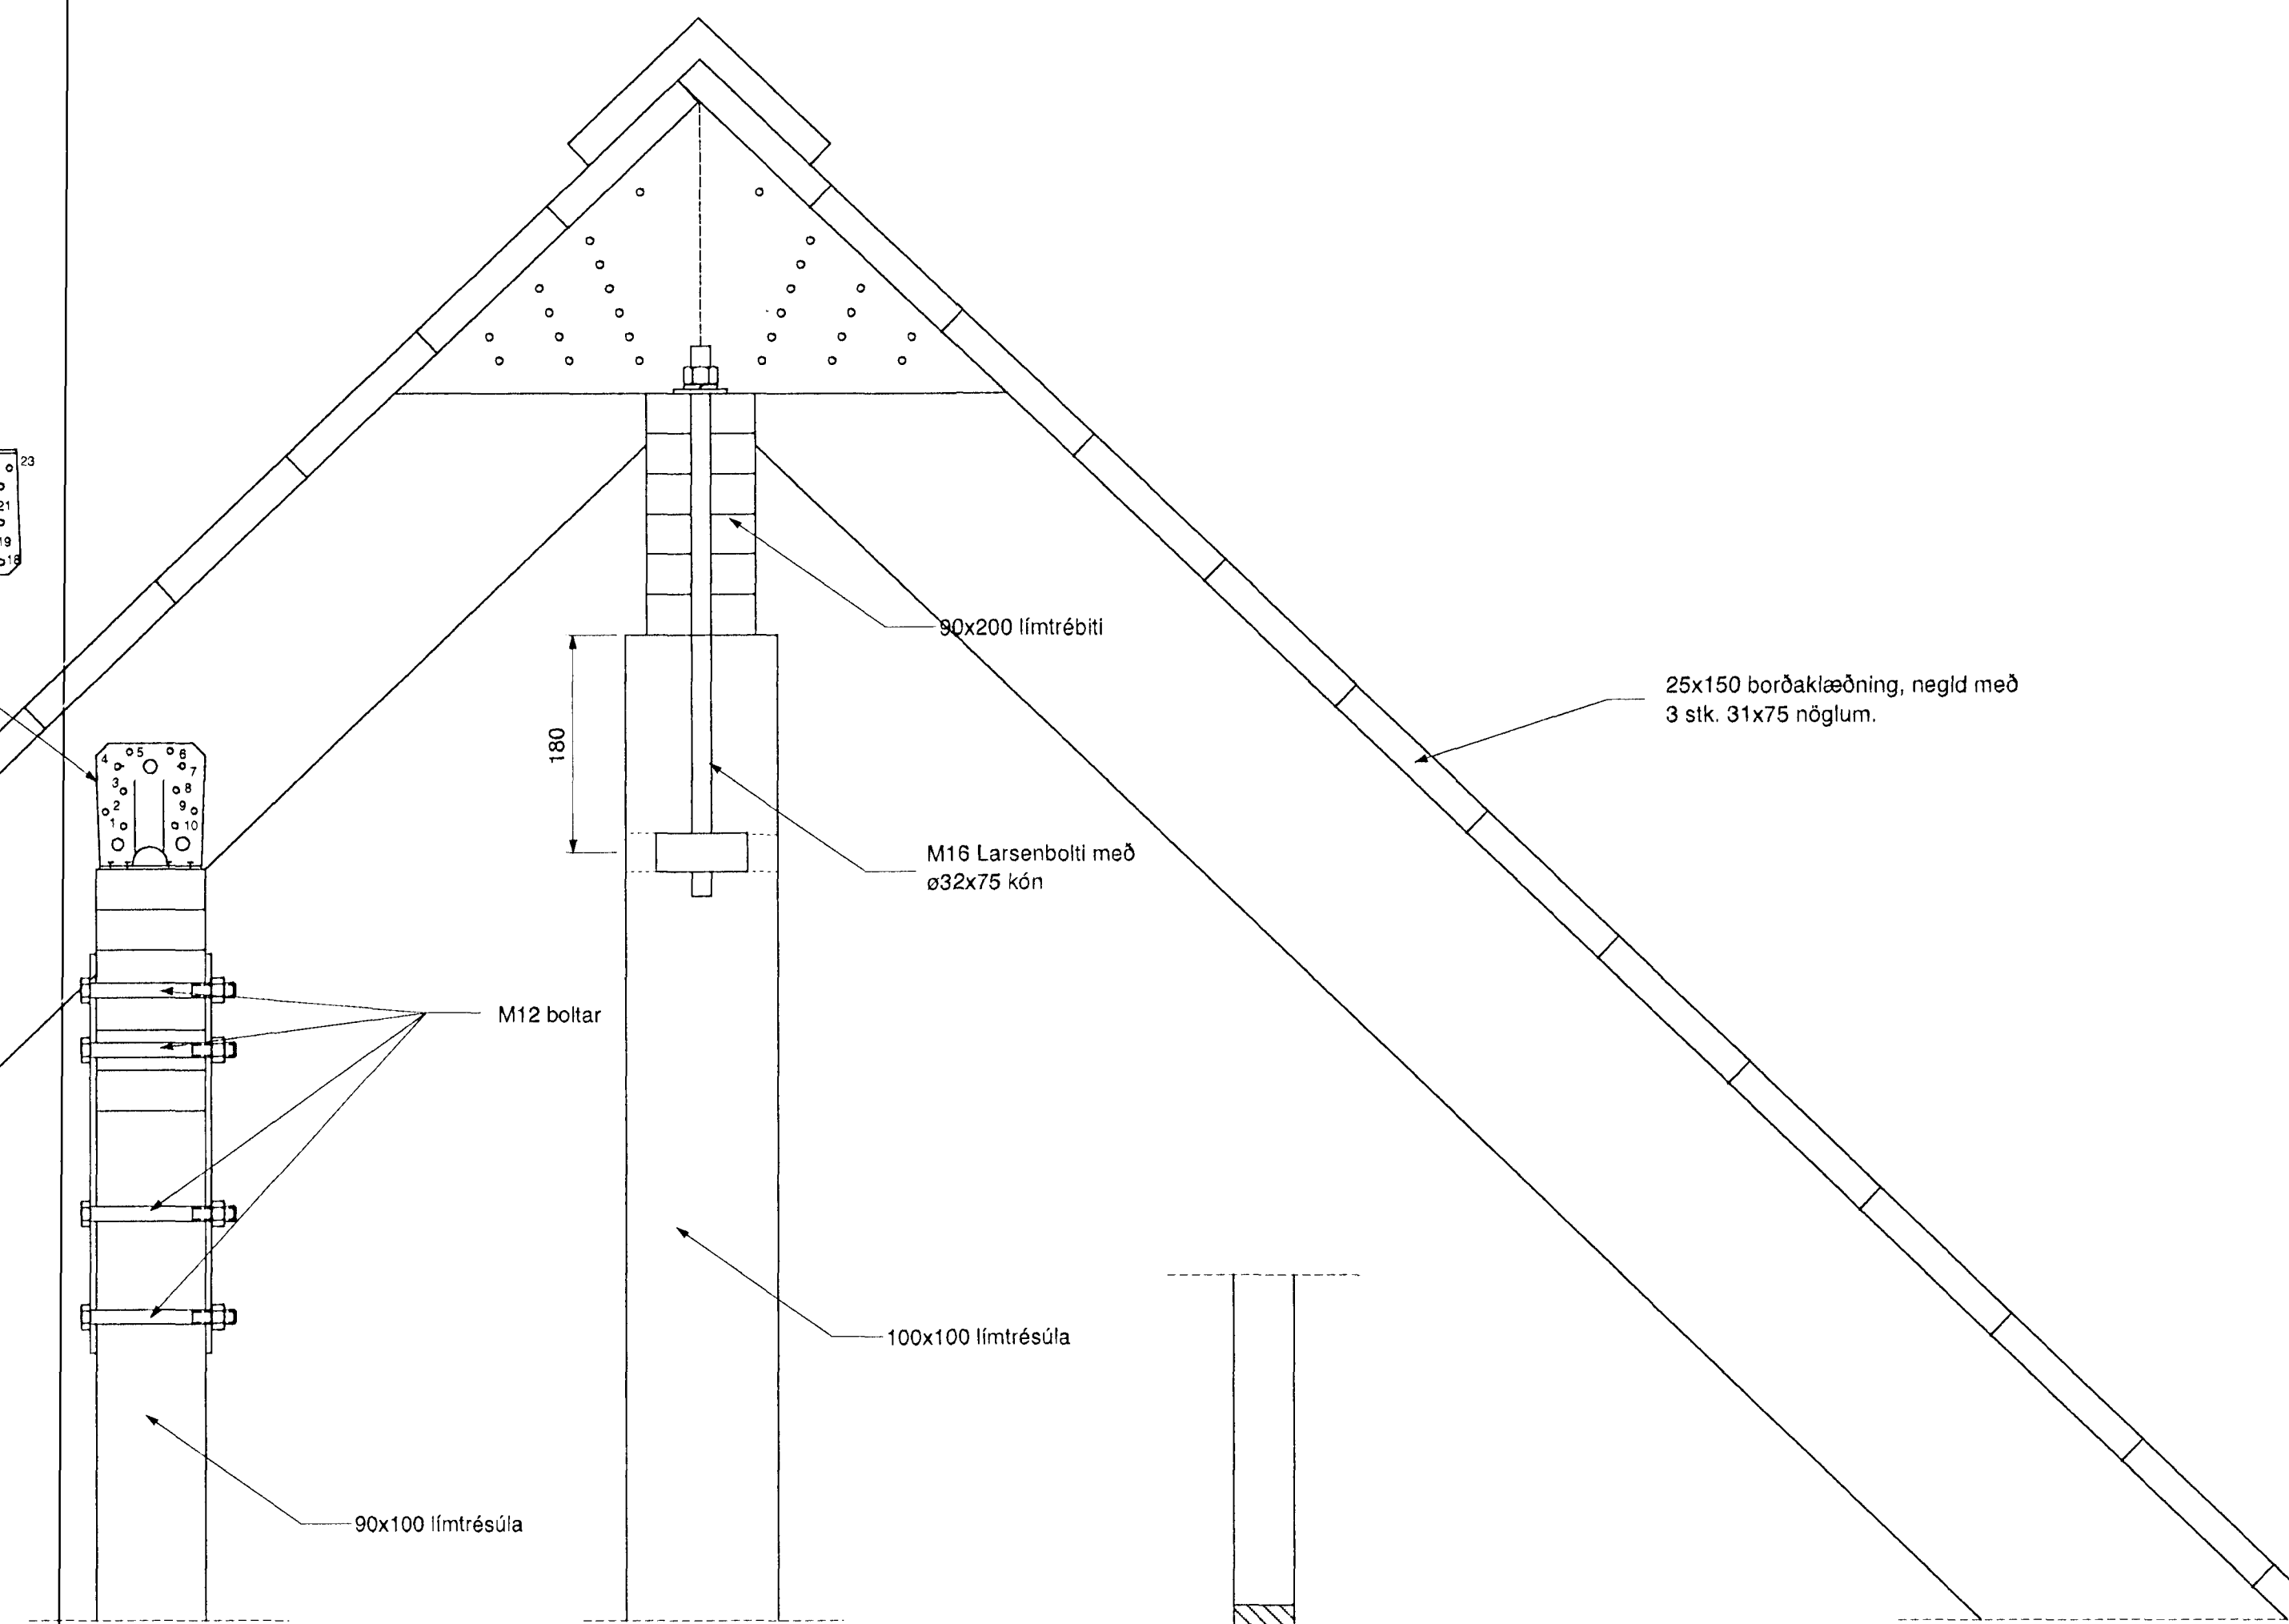

K SNID
001 M=1:5

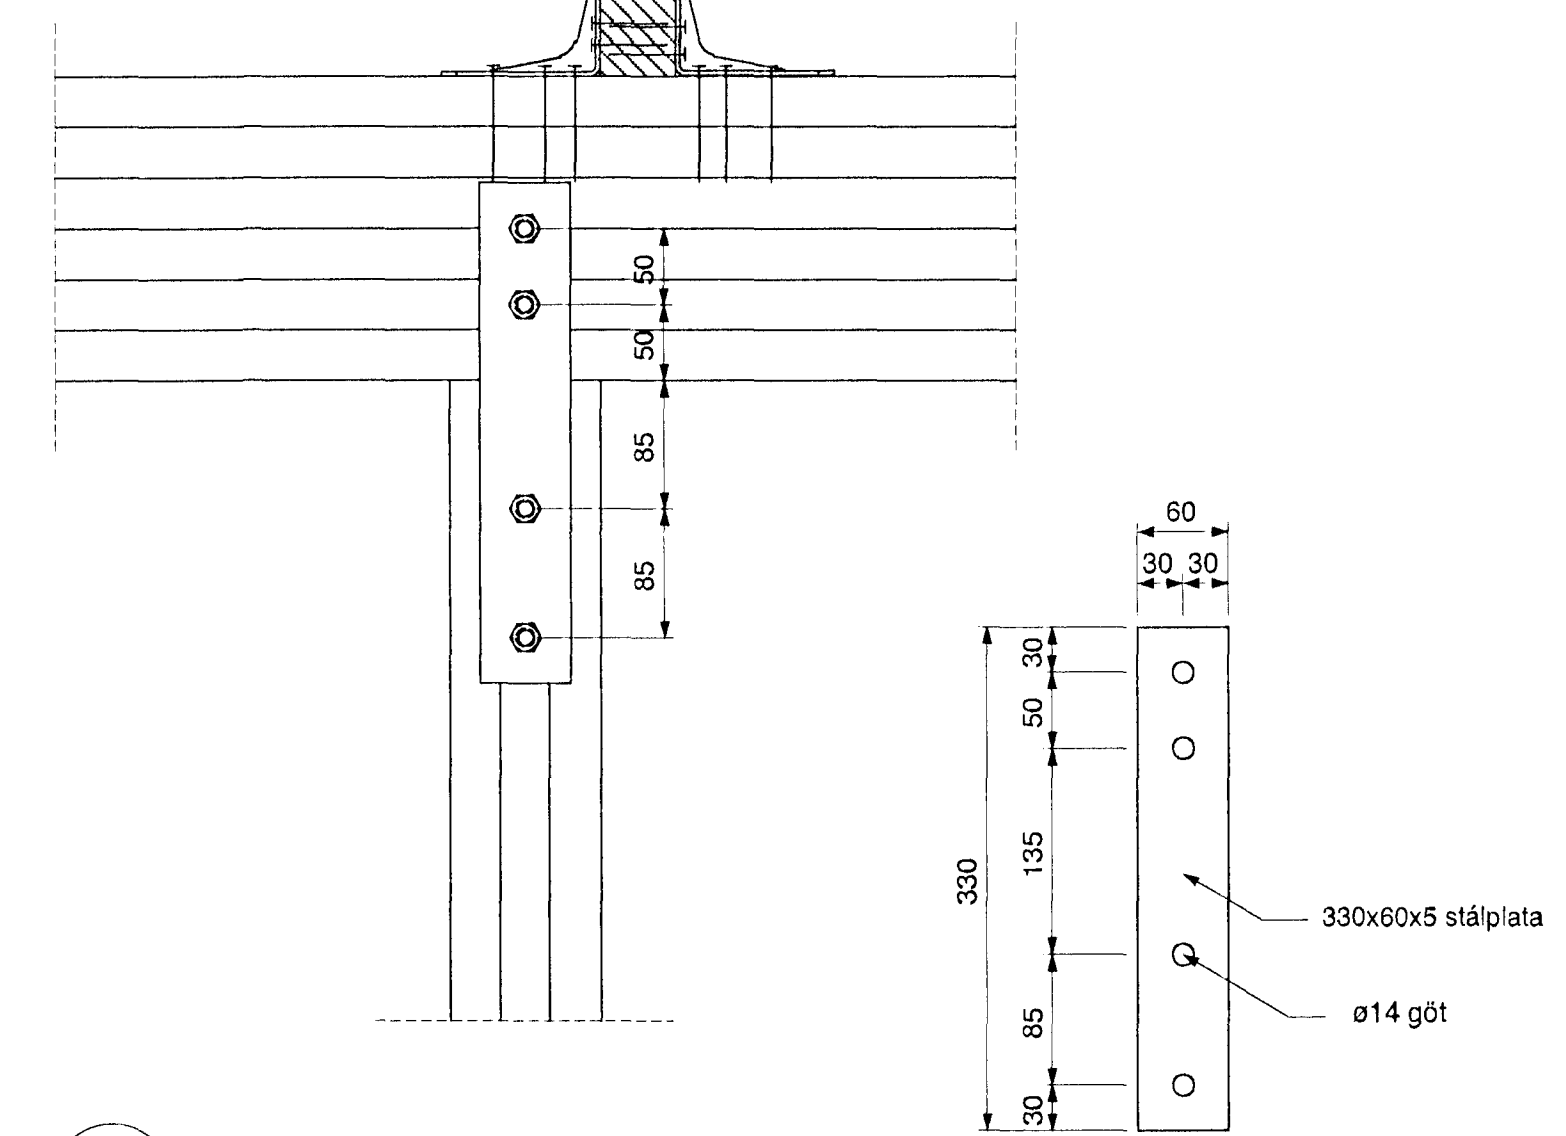

a SNID
M=1:5

Byggingarfræðingur
Alfreð Þórní
25
Sigurbjartur Halldórsson

LANGEYRARVEGUR 16 HAFNARFIRÐI		
VIBBYGGING BURÐARVIRKI SÉRMYNDIR		
HANNAÐ H.U.	TEIKNAD H.U.	VAF
DAGS 09.10.99	KVARDI 1:5	NR. 0199 -007

LANG007