


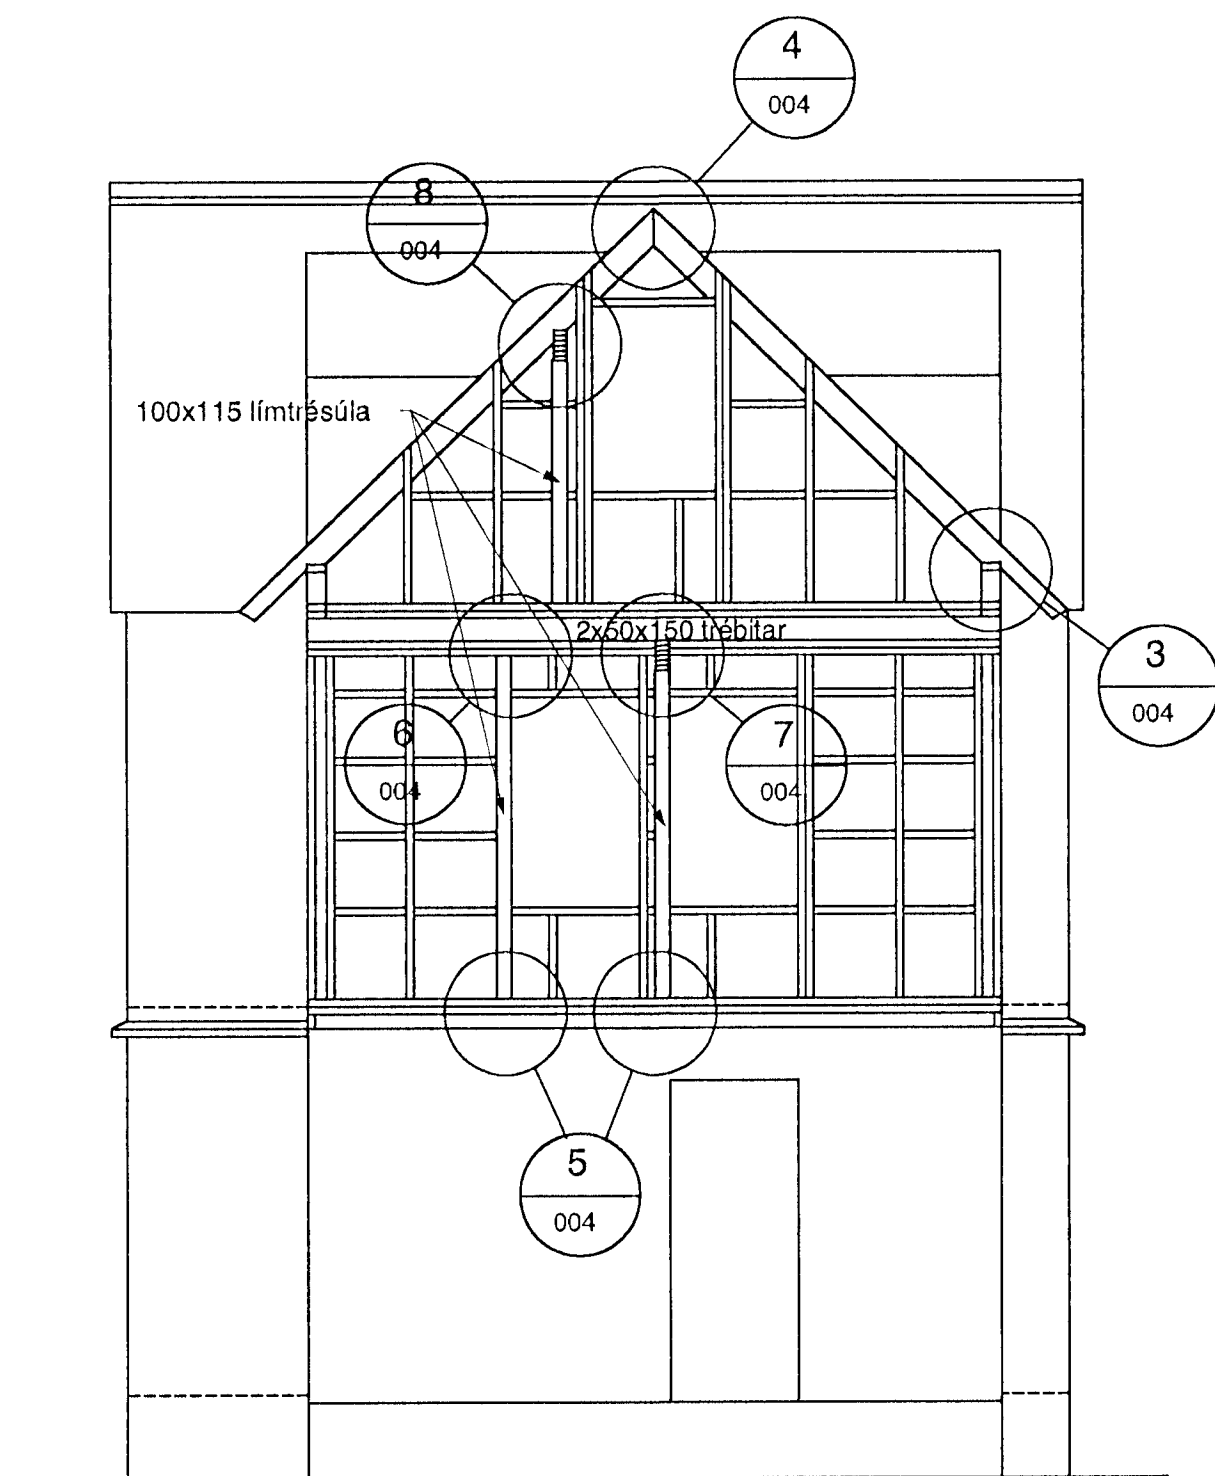

A SNID
001 M=1:50



B SNID
001 M=1:50




C SNID
001 M=1:50

SKÝRINGAR SJÁ TEIKN. NR. 001

Timburgrind viðbyggingar:

Stoðir og reimar: 50x125
Gólfbitar: 50x150
Þaksperrur: 50x175

Utan á timburgrind neglist 12 mm vatnsl. krossviður c/c 100 til afstífging.

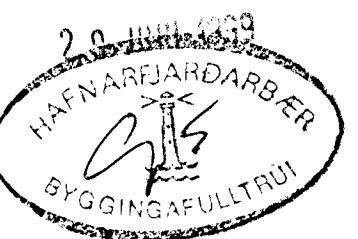

LANGEYRARVEGUR 16 HAFNARFIRÐI		VERKFRÆÐISTOFA SUBURNESJA EHF HAFNARGÖTU 58 230 KEFLAVÍK Símar: 421 5035 & 421 4766 Fax: 421 1660	
HANNAÐ HJU	TEIKNAD HJU	VEF 	DAGS 06.06.99
KVARDI 1:50		NR. 0199 -003	

LANG003