




KVERKLISTI VID LOFT 2. HAD

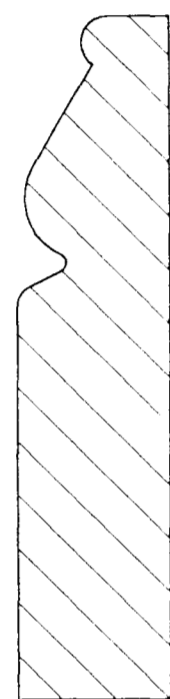


GOLFLISTAR OG GLUGGAFALDAR UTANHUSS

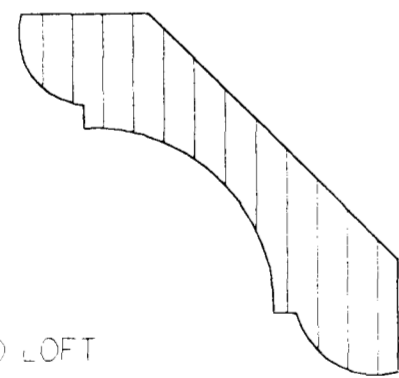


KVERKLISTI VID LOFT

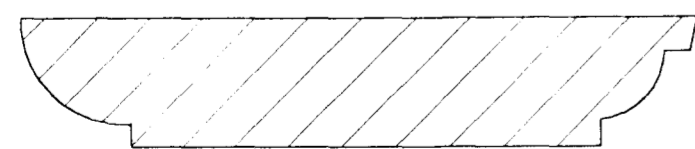

GLUGGA-DYRAFALDAR

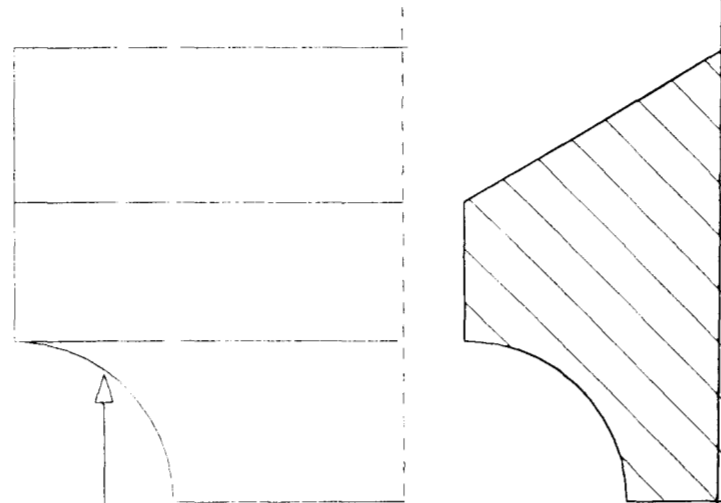


LISTI UNDIR VATNSBRETTI UTANHUSS
endi kildur með sama þversniði

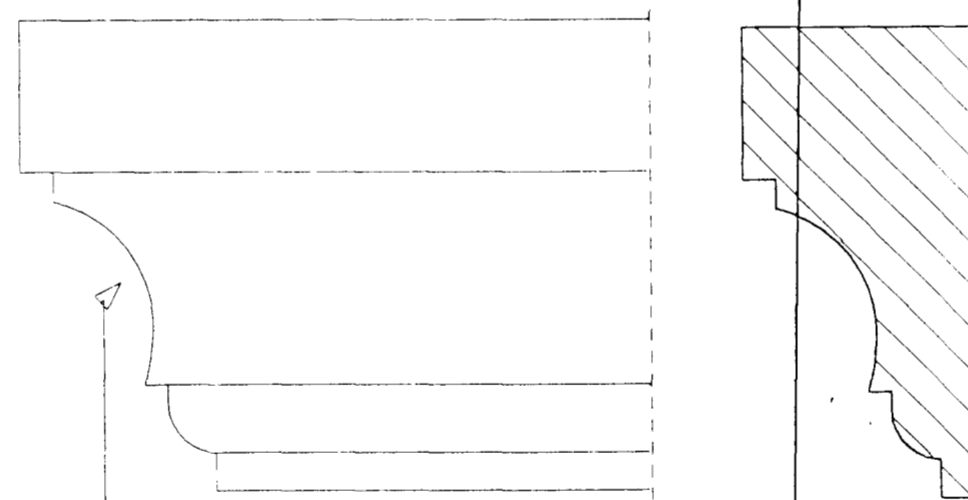


LISTI INNAN VID SOLBEKK
endi kildur með sama þversniði

KLÆDNINGARBORD UNDIR SPERRUR VID ÞAKSKEGG
stodlud framleidda

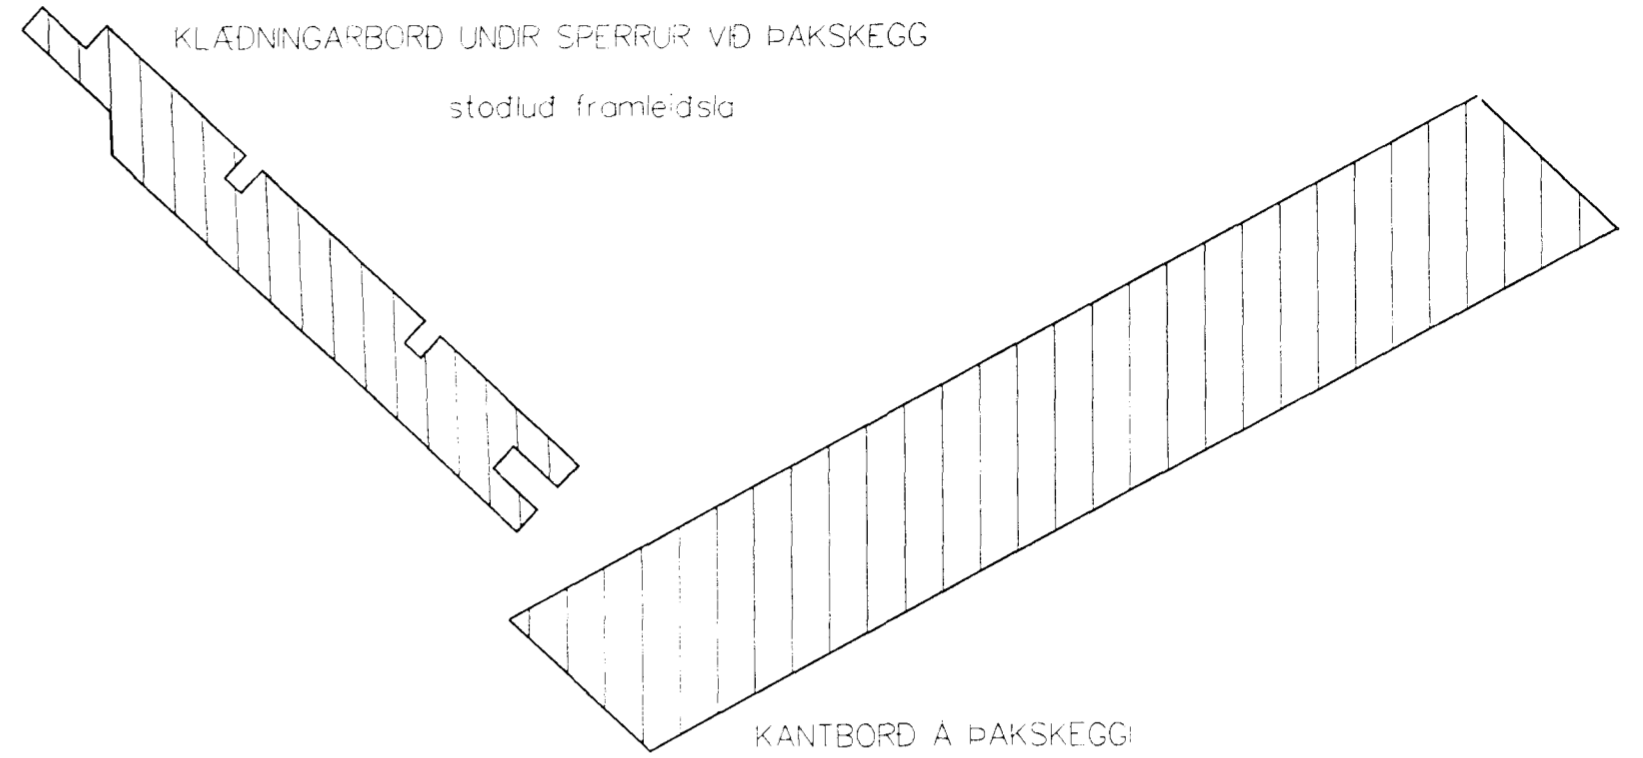

KANTBORD A ÞAKSKEGGI

VATNSBRETTI YFIR GLUGGUM

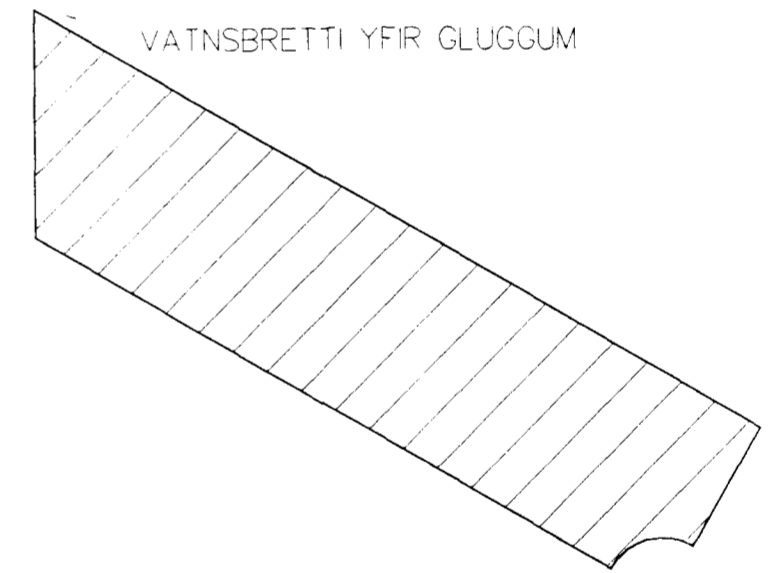

LANGEYRARVEGUR 16

Verkefningar

Tillaga að listum og bordum mkv. 1:1

20. 05. 1999

Teknistofan Skoavardustig 28 sf., 101 Reykjavík
t. 552 1760 fax 562 687 net 1281@pin.is

2.05