



GÓLFHITALAGNIR KJALLARA 1:50

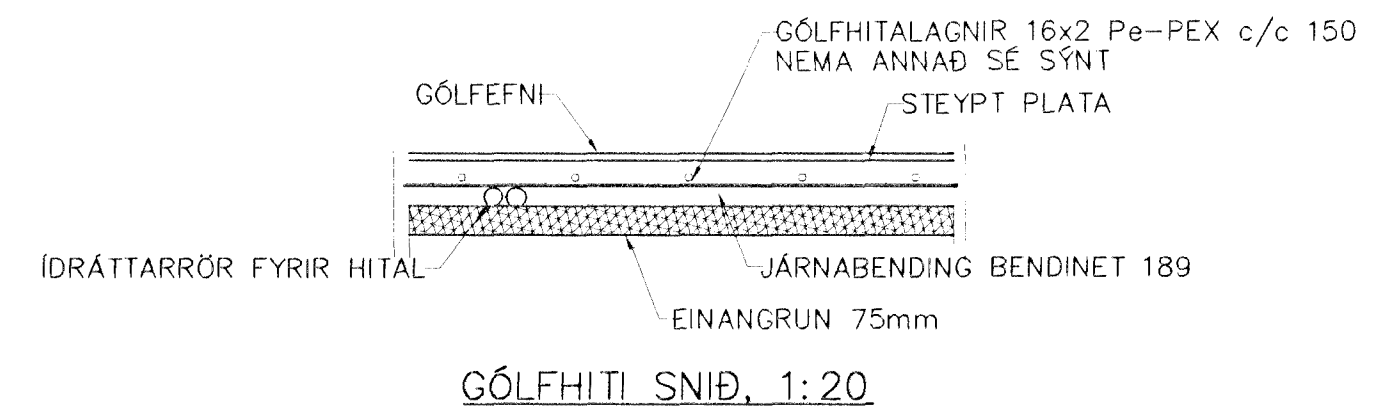

SKÝRINGAR

INNSTEYPTAR GÓLFHITALAGNIR ERU 16x2  
Pe-PEX 0,6 MPa, 60°C.  
STEYPUHULA YFIR LÖGNUM MIN 30 MM

GÓLFHITALAGNIR  
Ø 16PEX c/c  
150 NEMA ANNAD  
SÉ SÝNT

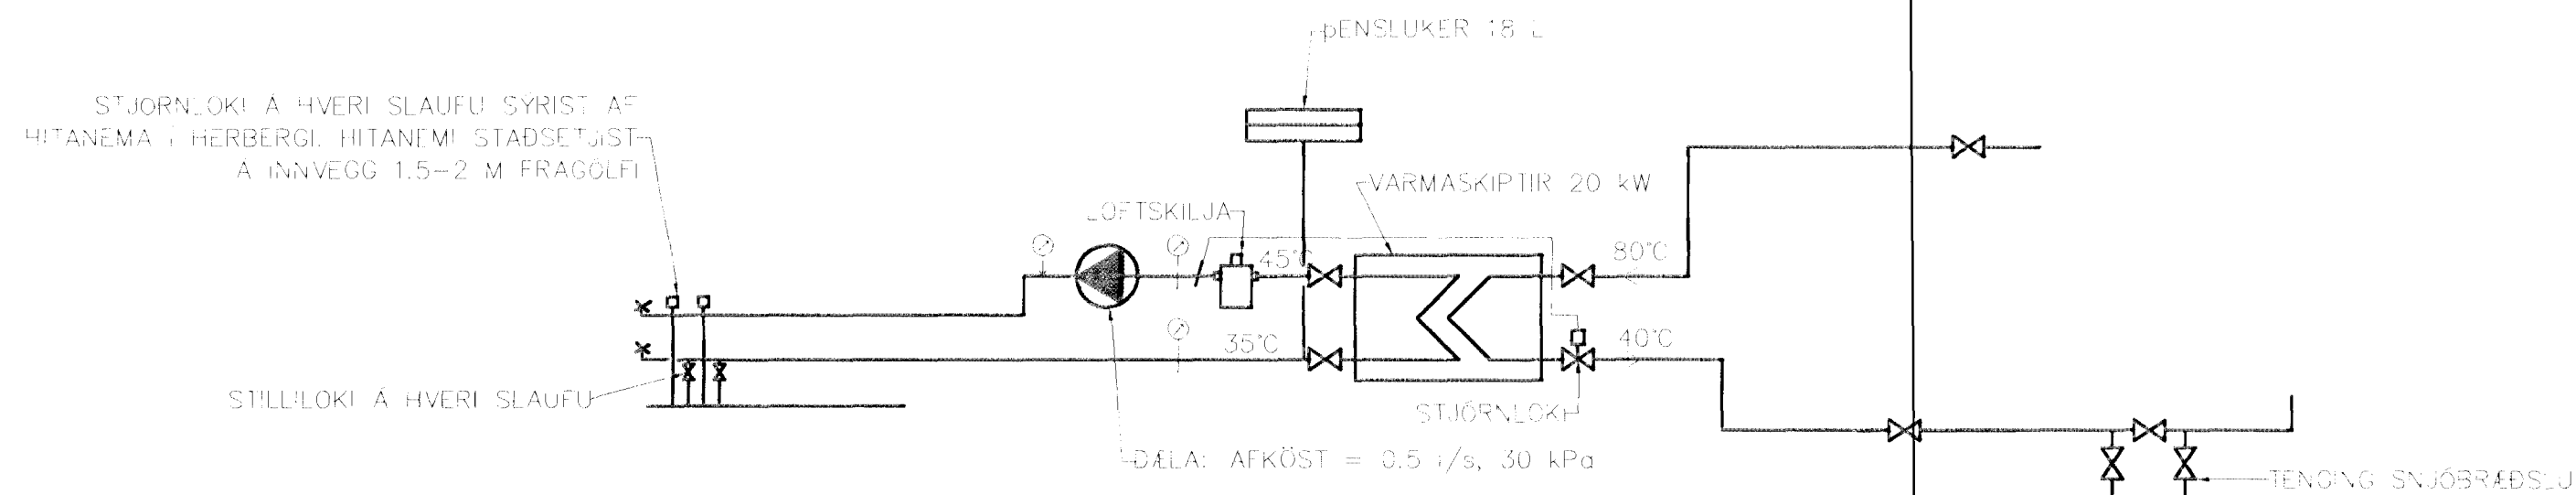

STJÓRNLOKI Á HVERI SLAUFU SYRIST AF  
HITANEMA Í HERBERGI. HITANEMI STAÐSETT  
Á INNVEGG 1.5-2 M FRAGÖLFI

STILLILOKI Á HVERI SLAUFU

01	APR. 00	GÓLFHITALÖGNUM BR	G.H.
Br.	Dags.	Eðli breytinga	Sign
<b>LANGEYRARVEGUR 9 HAFNARFIRÐI</b>			
GÓLFHITALAGNIR KJALLARA <i>80 má</i>			
MKV 1:50			
DAGS. SEPT.99			
VERK NR. 9956			
TEIKN. NR. 2-02			
HANNAD SIG. ÞORLEIFSS. KT. 241148-3009			
TEIKNAD G.H.			
YFIRFARÐ <i>[Signature]</i>			
<b>TÆKNIPJÓNUSTA SIGURDAR ÞORLEIFSSONAR ehf</b> STRANDGÖTU 11 220 HAFNARFIRÐI Sími 555-4255 FAX 565-2875 E-mail taeknihjonusta@islandia.is			