

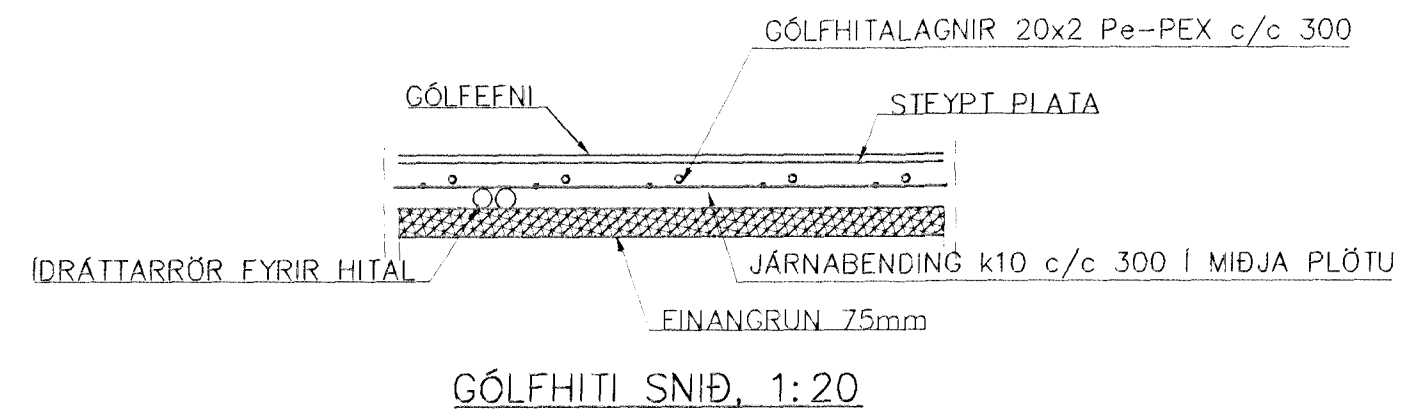


GÓLFHITALAGNIR KJALLARA 1:50

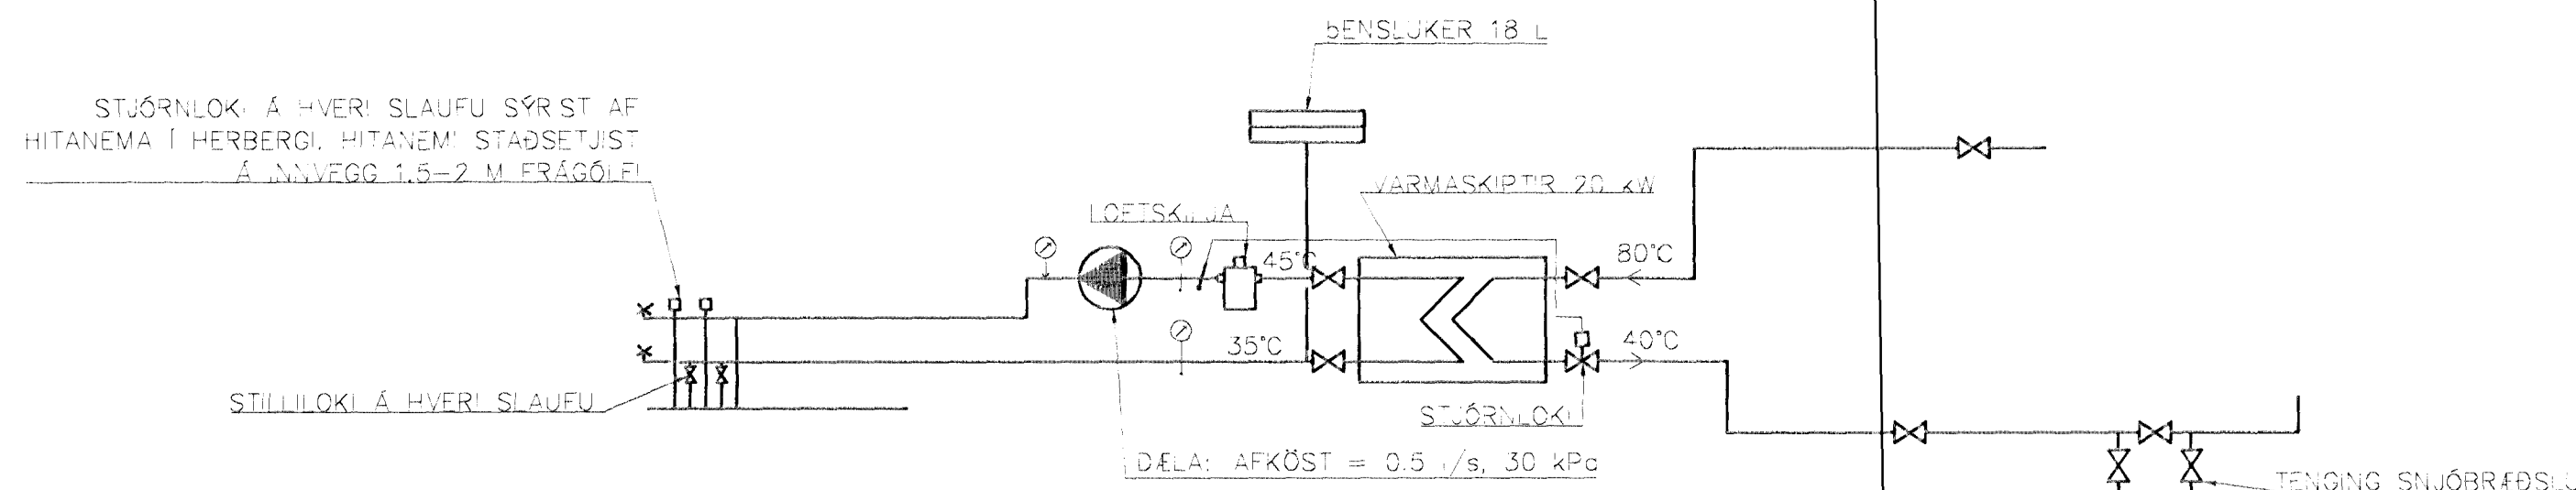

SKÝRINGAR

INNSTEYPTAR GÓLFHITALAGNIR ERU 20x2 Pe-PEX 0,6 MPa, 60°C. STEYPUHULA YFIR LÖGNUM MIN 30 MM

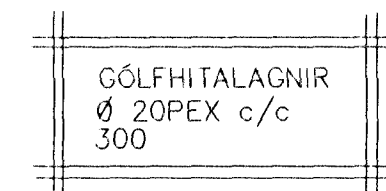

STJÓRNLOKI Á HVERI SLAUFU SÝR ST AF HITANEMA Í HERBERGI. HITANEM STADSETUJST Á NNVEGG 1,5-2 M FRÁ GÓLF

STILLILOKI Á HVERI SLAUFU

BR.	DAGS.	EDL. BREITN. GA.	SIGN.
<p>LANGEYRARVEGUR 9 HAFNARFIRÐI</p> <p>GÓLFHITALAGNIR KJALLARA</p>			
MKV 1:50			
DAGS. SEPT.99			
VERK NR. 9956			
TEIKN. NR. 2-02			
HANNAÐ SIG. ÞORLEIFSS. KT. 241148-3009			
TEIKNAD G.H.			
YFIRFARID			
<p>TÆKNIÞJÓNUSTA SIGURDAR ÞORLEIFSSONAR ehf STRANDGÖTU 11 220 HAFNARFIRÐI Sími 555-4255 FAX 565-2875 E-mail taekniþjonusta@istandia.is</p>			