




NORÐUR

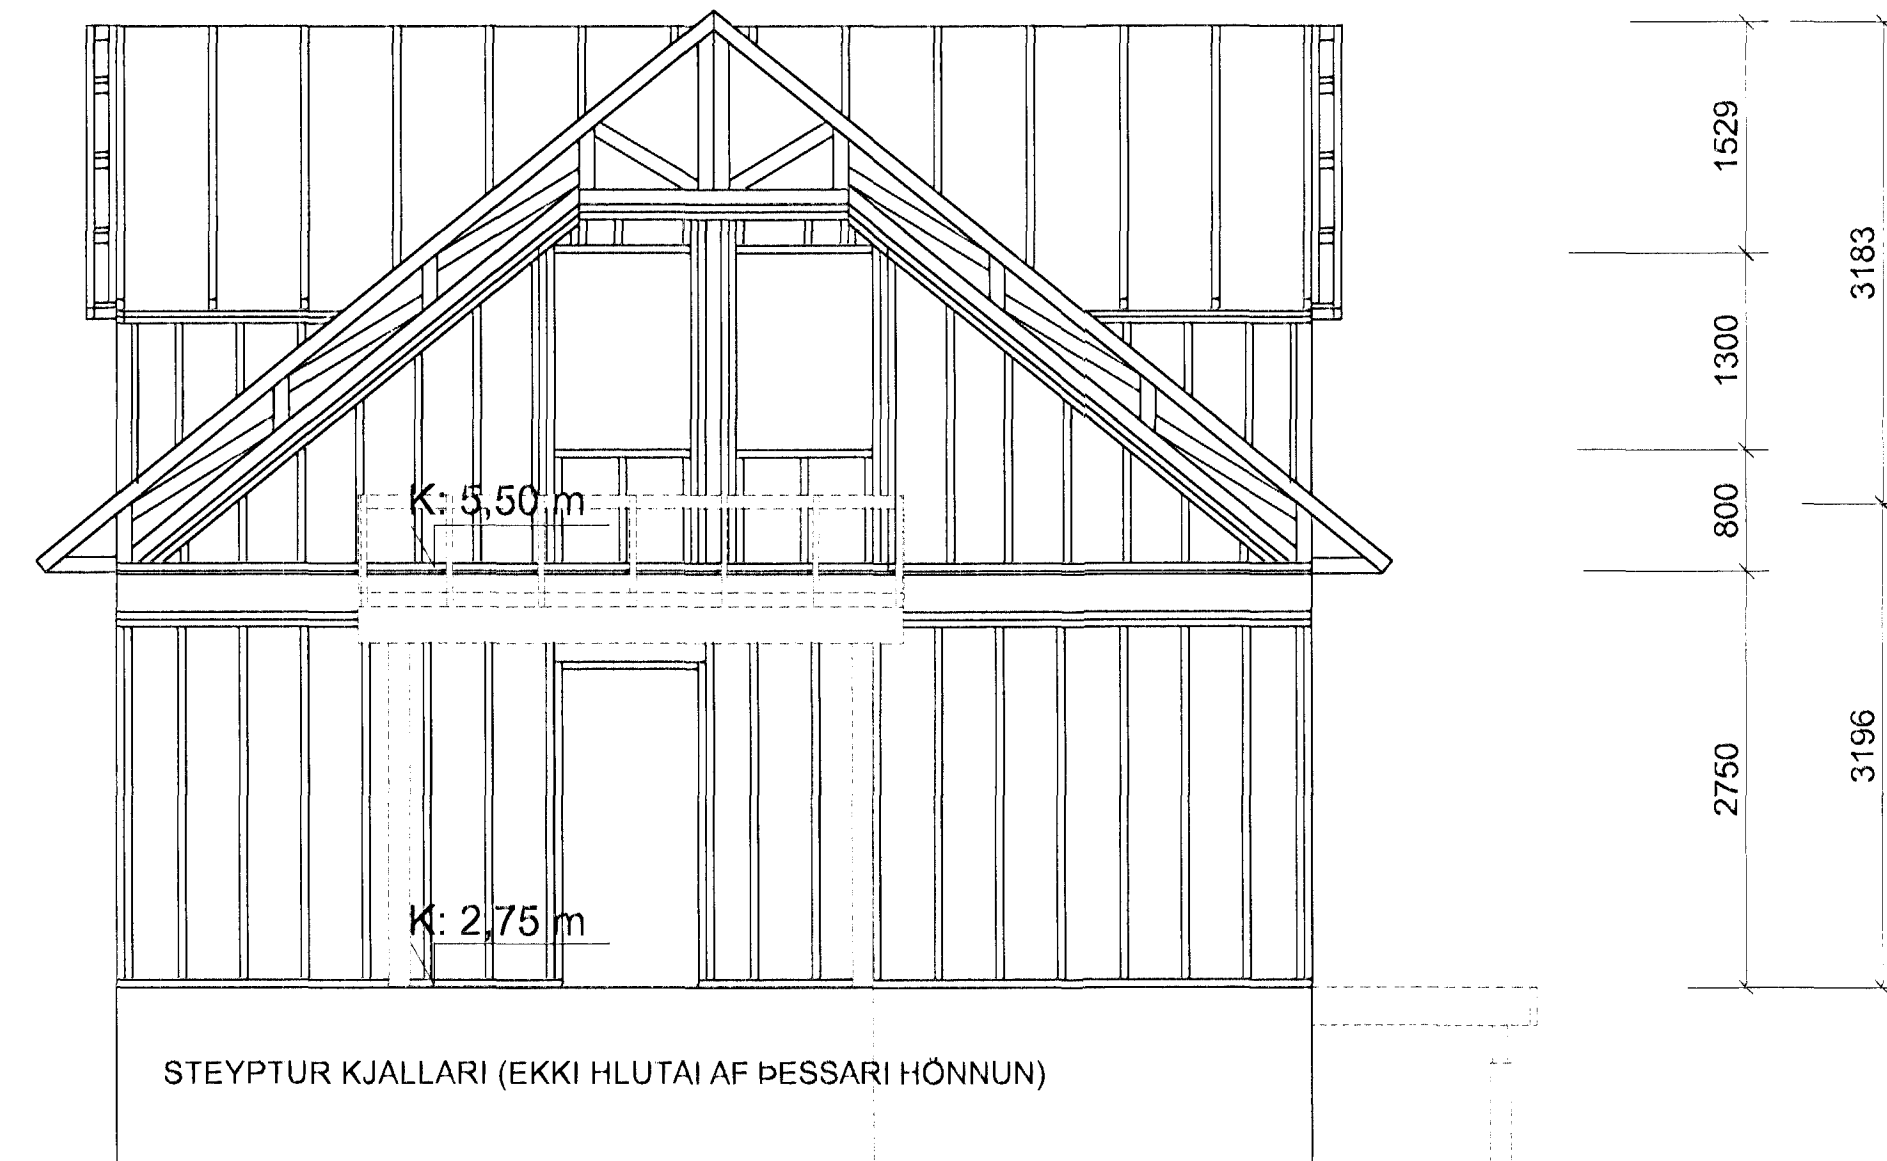


VESTUR

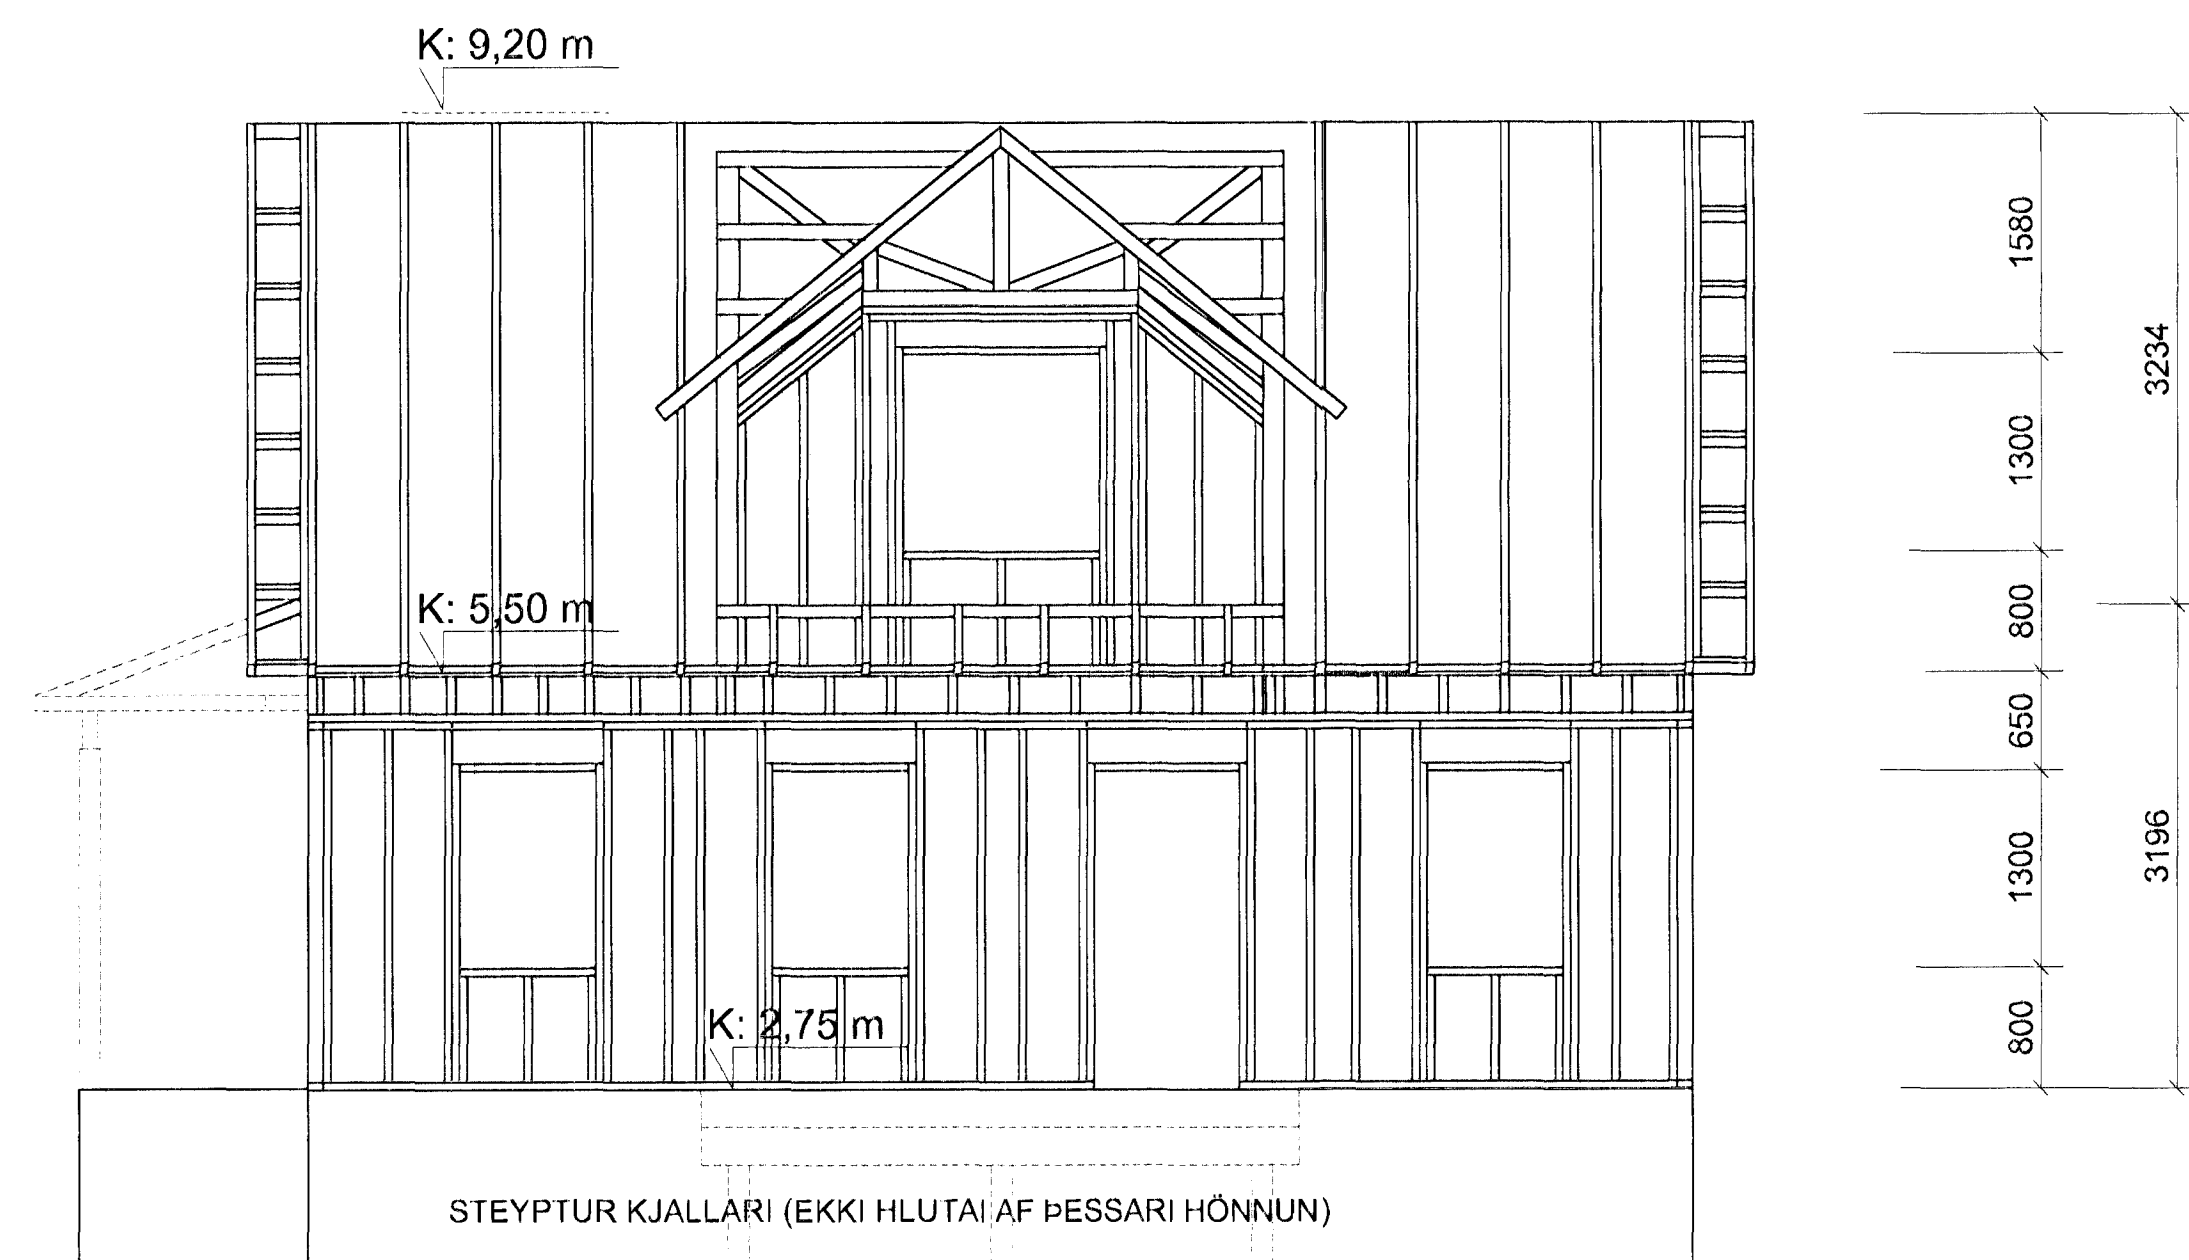

SUÐUR

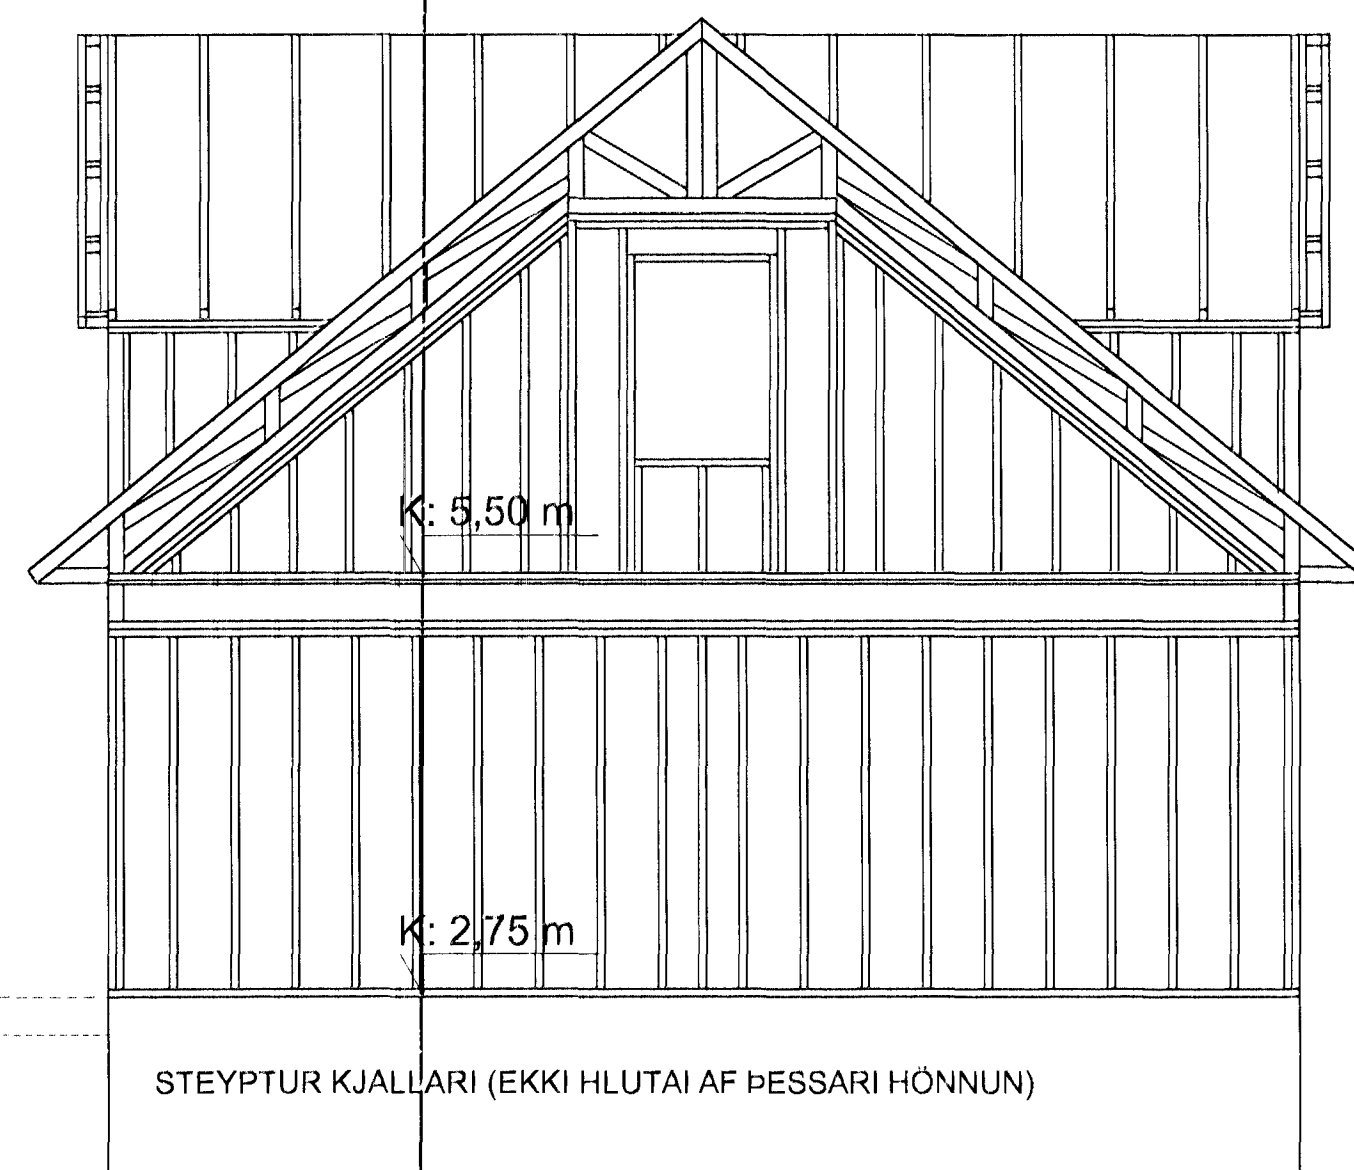

AUSTUR

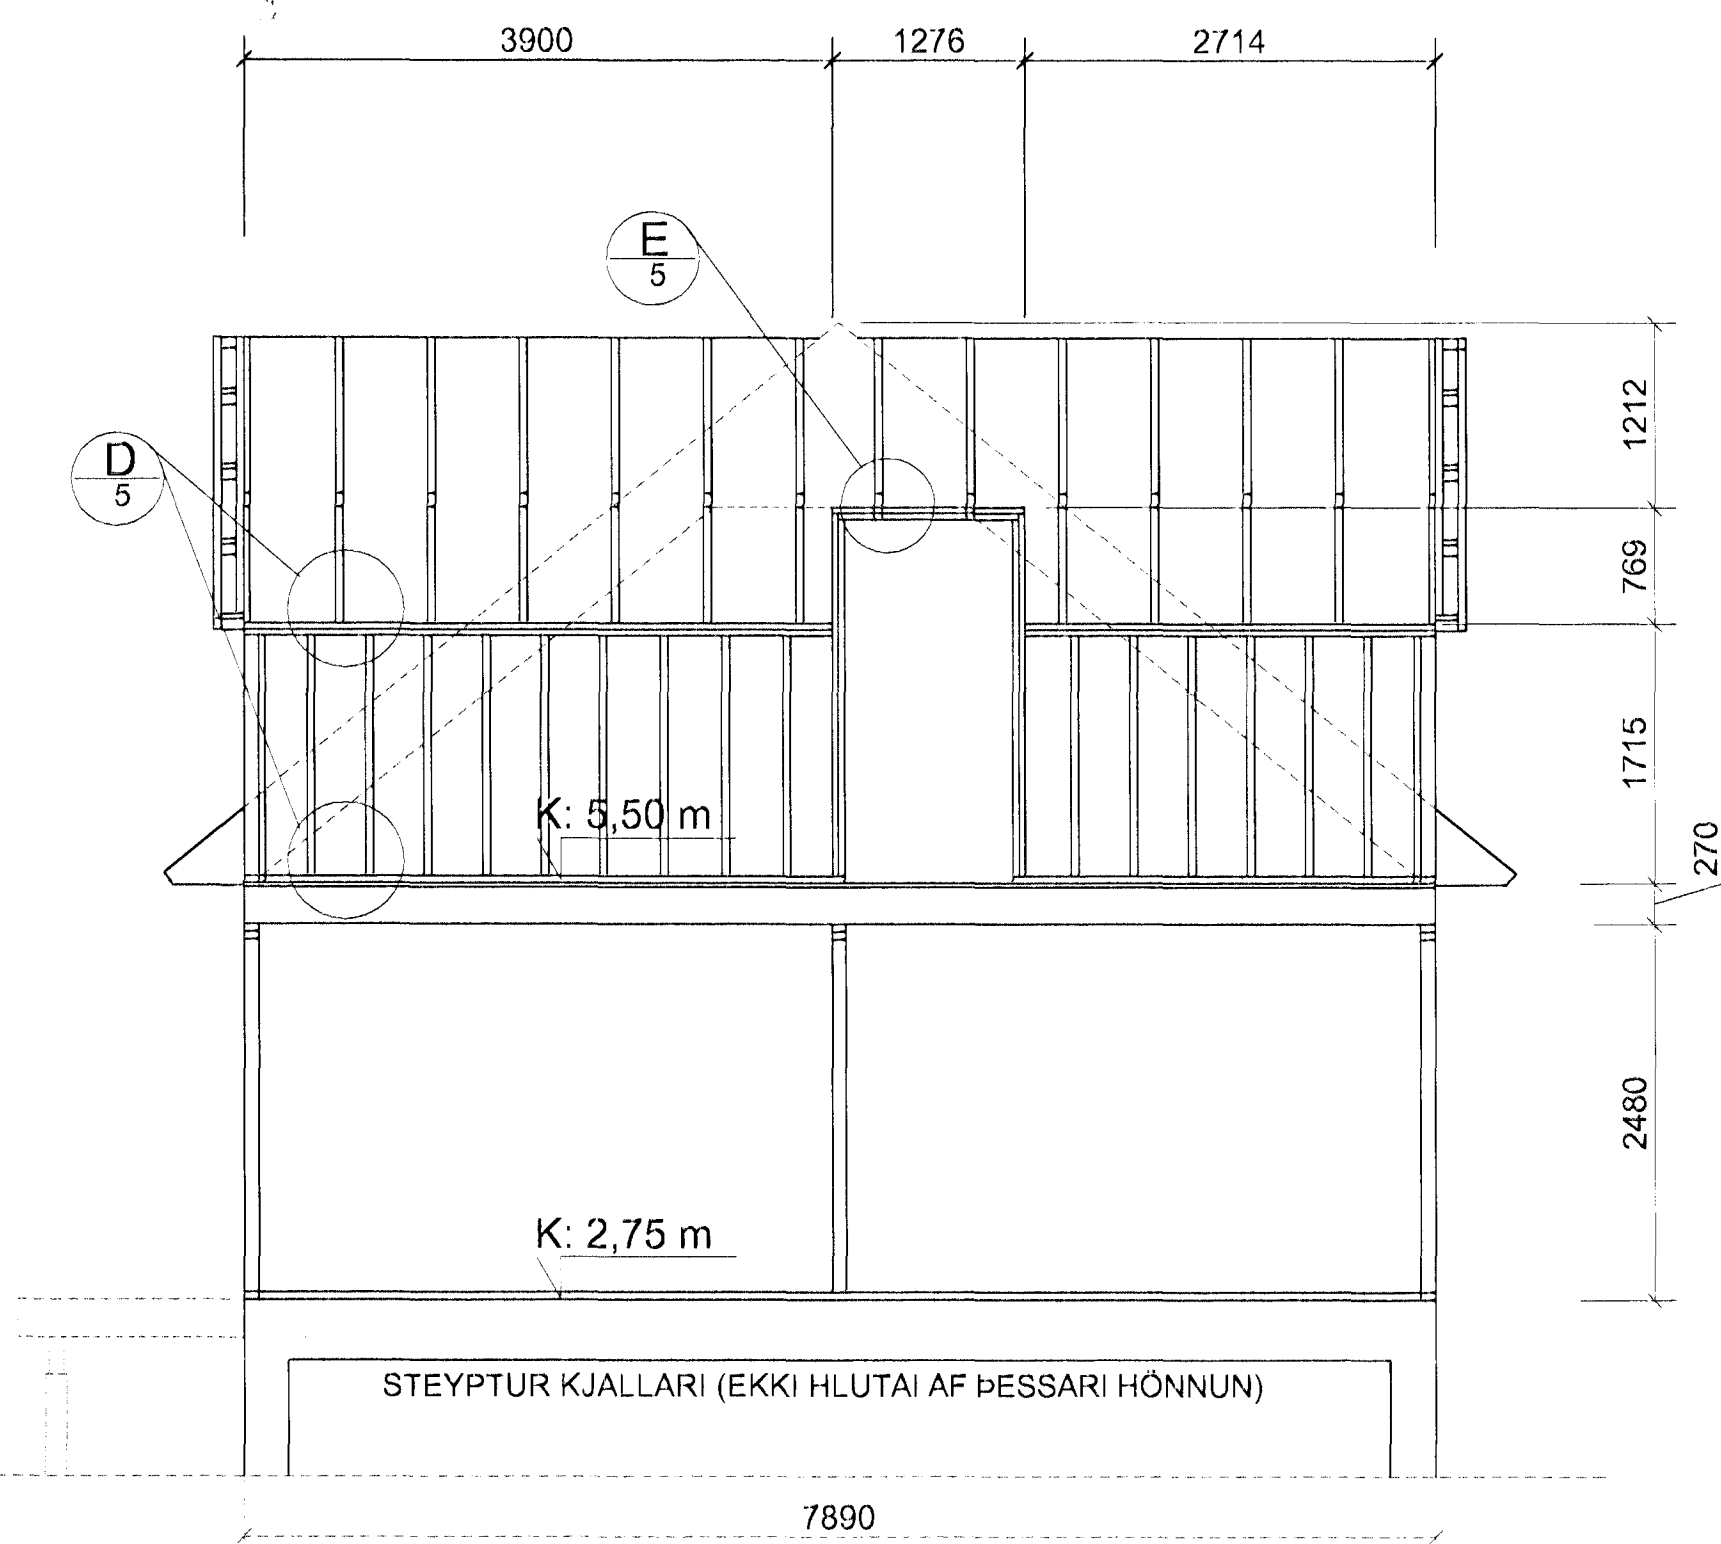

SNÍÐ C

Byggingafulltrúi Hafnarfjarðar
Alfreitt Þann
11 AUG. 2000
AS



Nr.	Dags.	Breyting.	Af.	Nr.	Dags.	Breyting.	Af.	S. Ing.
				1	02.08.2000	Sniði C bætt inn á teikningu		S. Ing.

Hannarr
SÍÐUMÚLA 1, 108 REYKJAVÍK
Sími: 533 3900, Fax: 533 3901
http://www.skima.is/hannarr/ - hannarr@skima.is
Kt: 670686-1599

Undirritun *[Signature]* Kt: 170944 3569

REIKN: SIG. ING.	NR: B 104
TEIKN: SIG. ING.	
DAGS: 25.05.2000	

VERK: LANGEYRARVEGUR 9 - HAFNARFIRÐI	BLAÐ: 3
EFNI: BURÐARVIRKI GRIND VEGGJA	KVARDI: 1:50