



LAUFVANGUR NR. 2-4-6-8-10 M. 1:100


Samþykkt 6. febr. 1970
Laufrík 2-4-6-8-10
Bygging / BYGGING
I HAFNAFRÓU

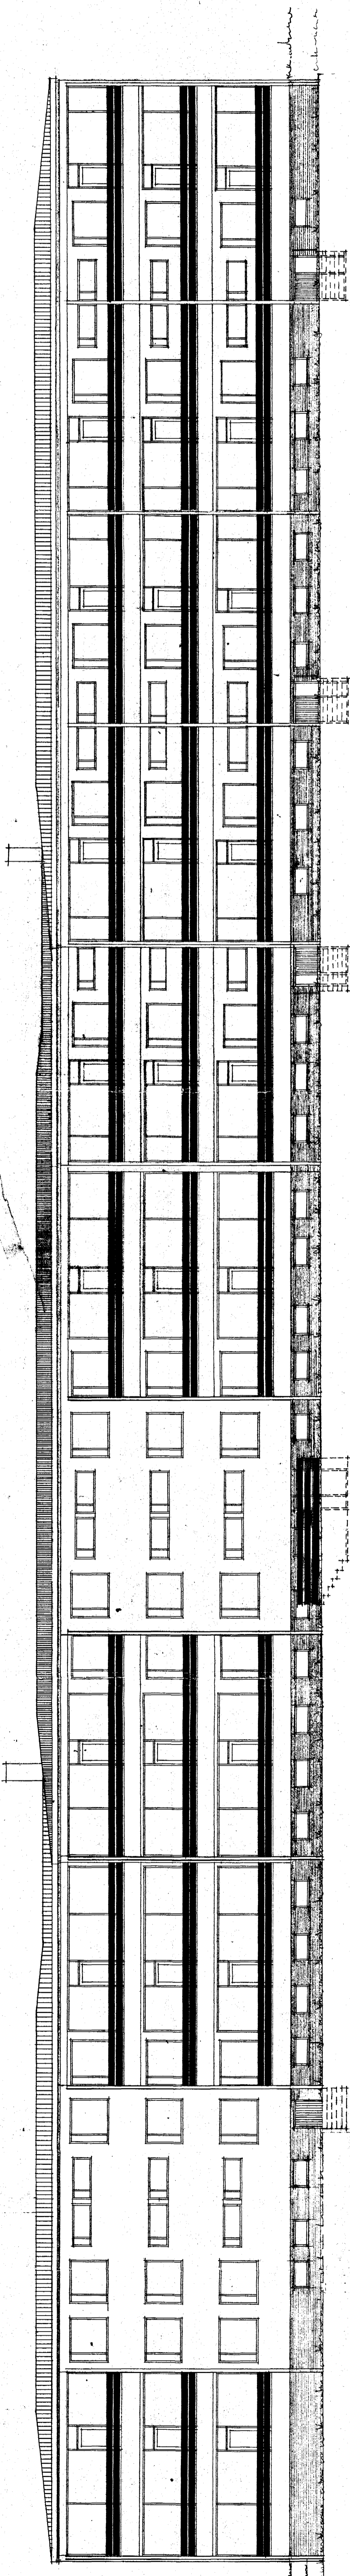


SVÖUÞEHLID

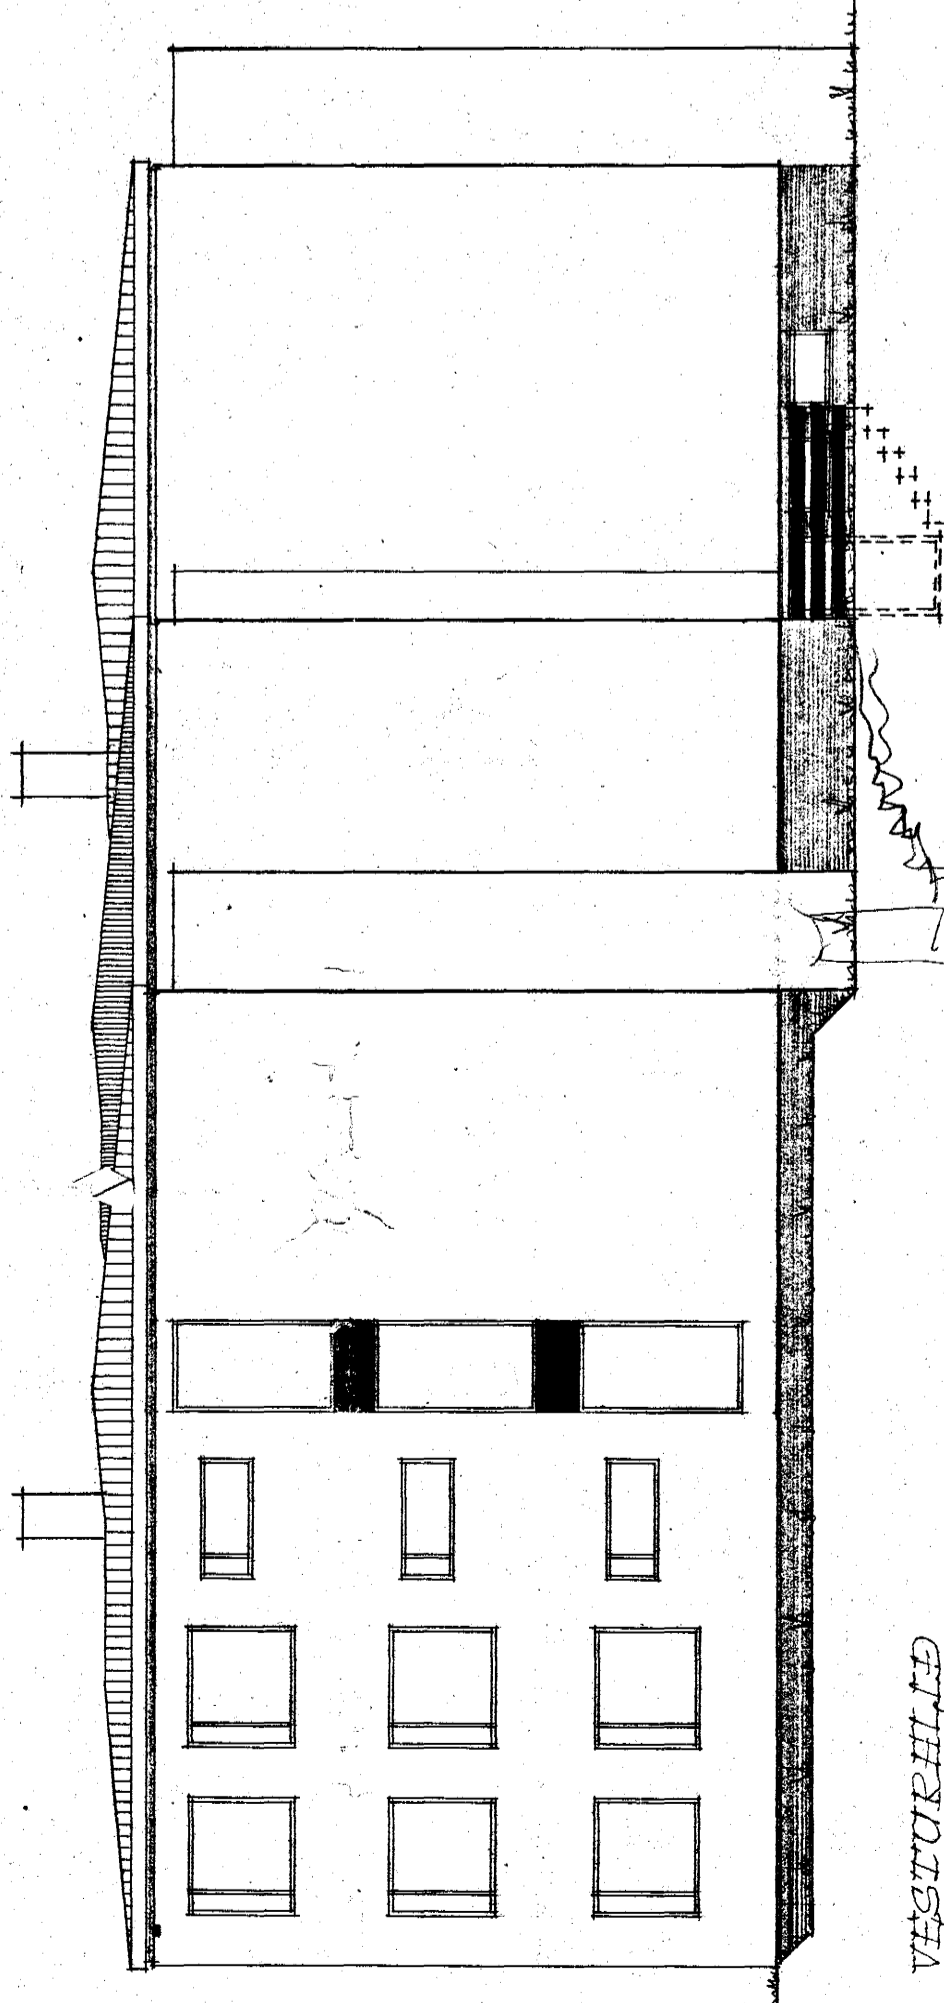

VESTURÞEHLID

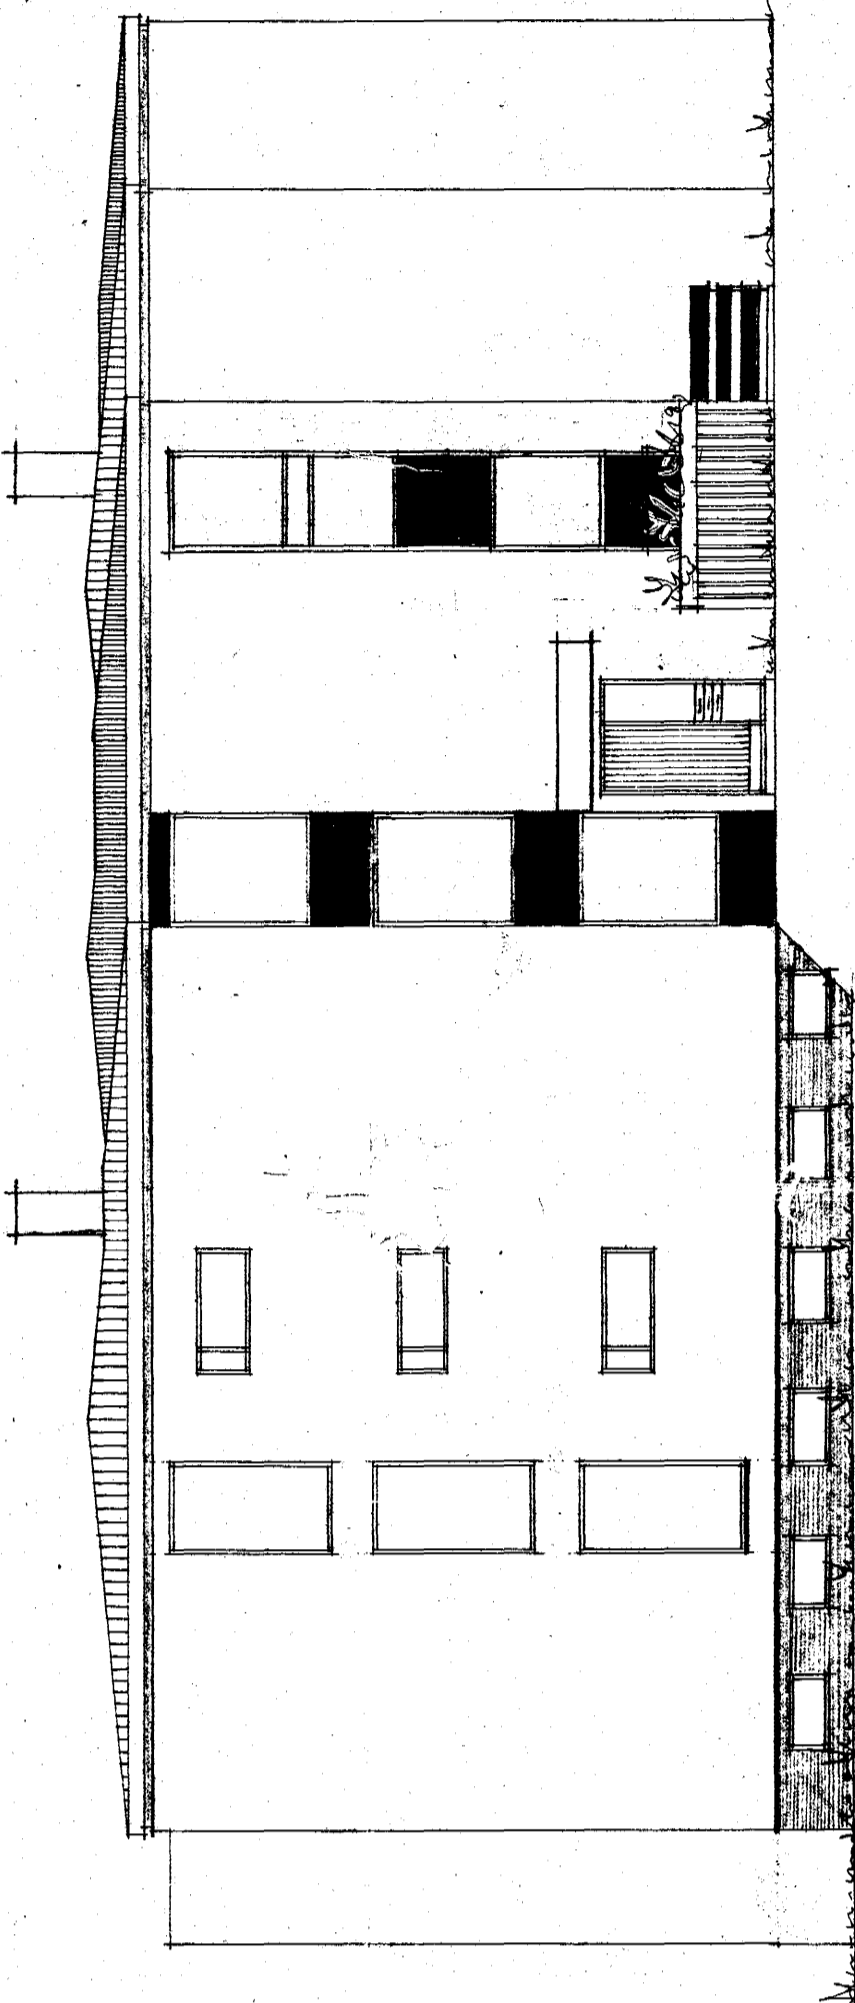

AUSTURÞEHLID

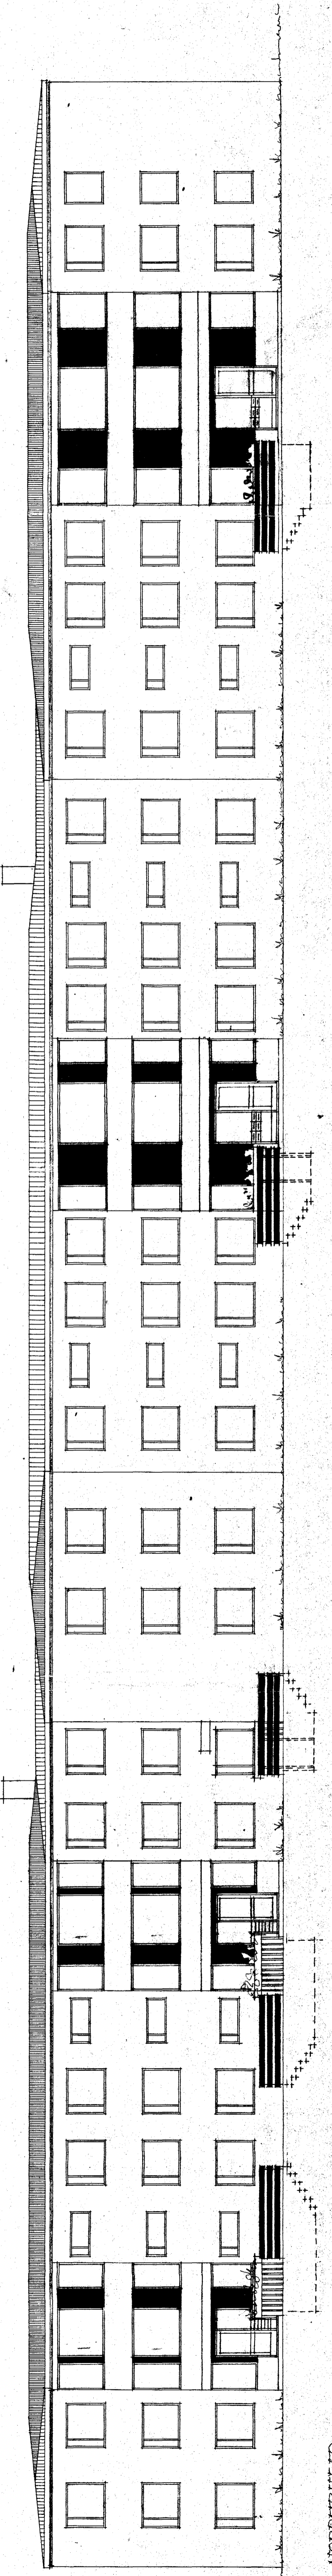

NOÐURÞEHLID

SKETTI Í DES. 1970
Sjastan Þinnsson
REYKJAVÍK Í FEBRÚAR 1969
Sjastan Þinnsson