



SNEIÐING B-B M. 1:100

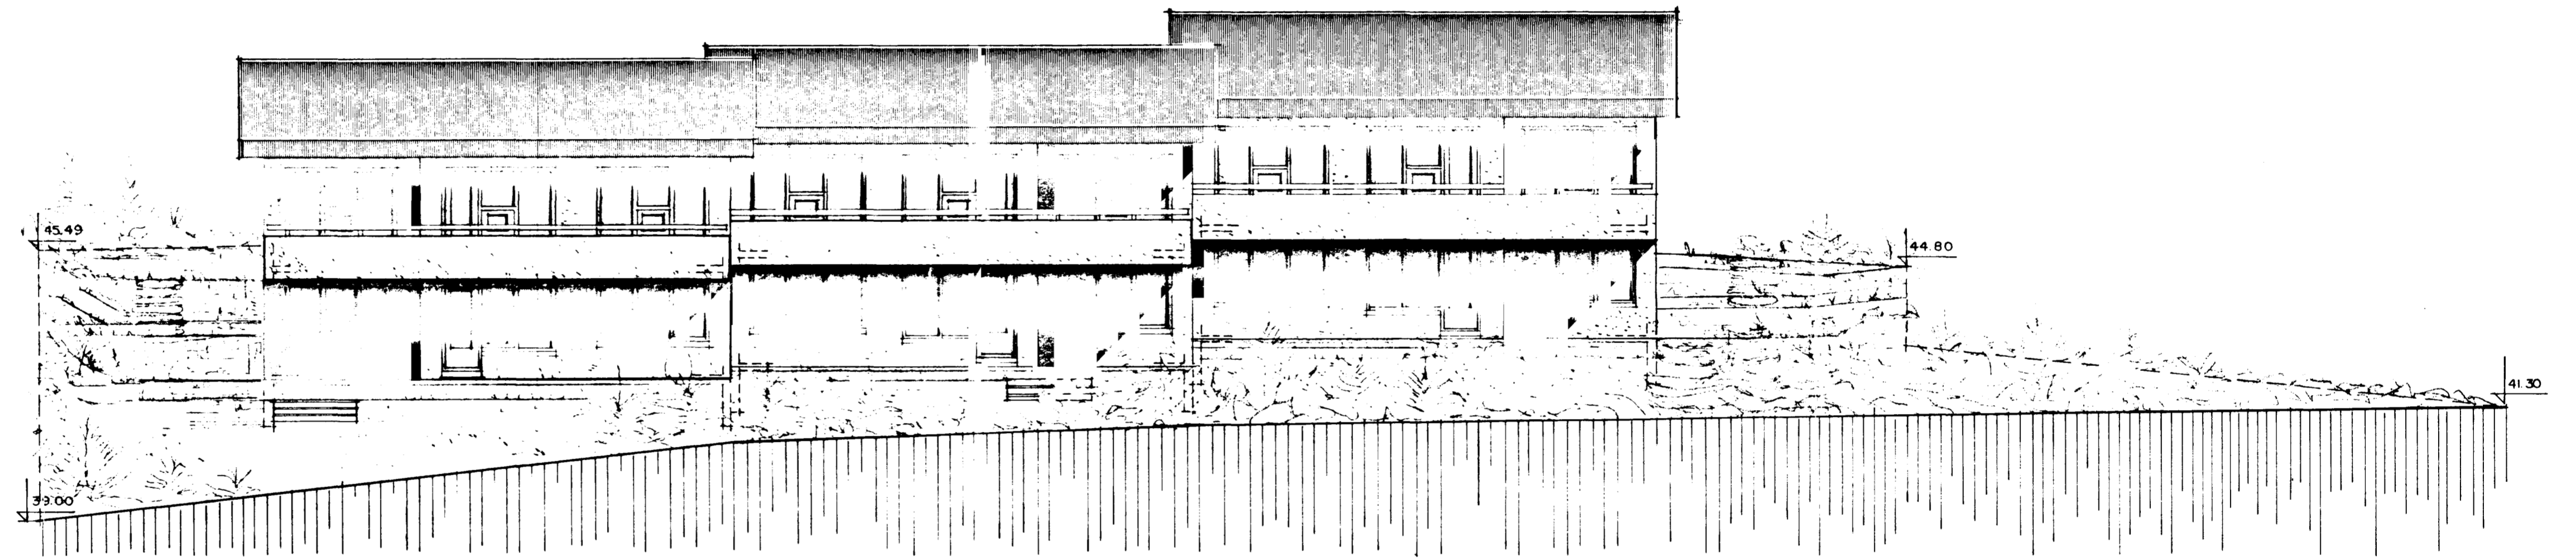

ÚTLÍT VESTUR M. 1:100

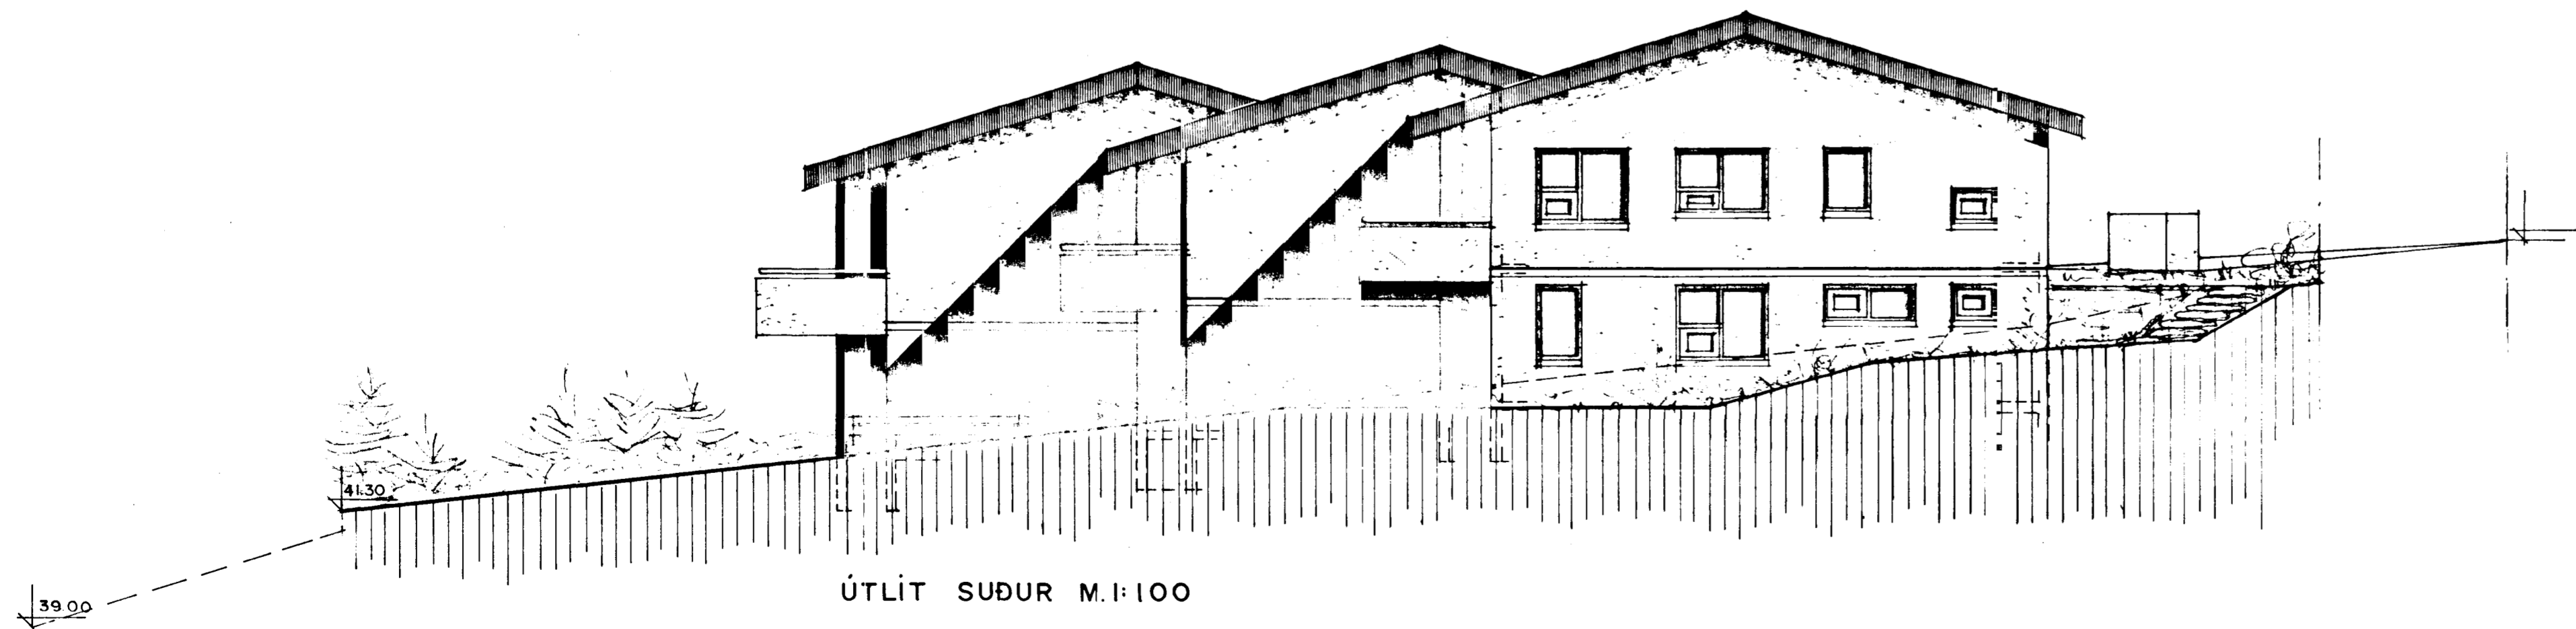

ÚTLÍT SUÐUR M. 1:100