

NÝTINGARTALA LÓÐAR 0,34

AF MÓÐINU VERA GERÐAR STARLEGAR  
 VINNUTEIKNINGAR.

FRÁ ÖLLU SLUGGALAUÐU RÝMI KÖNI  
 LÖFTRESTING SKV. BYGGINGARSAMÞYKKT.

KÖLUNARTÖLUR


ÓTVEGGIR	0,40	W / M <sup>2</sup> C°
ÞAK	0,20	---
GÖLF	0,30	---

FLATARNÁL ÞÓÐAR Á 1. MÖD	193,70	M <sup>2</sup>
--- ÞÓÐAR Á JARÐMÖD	124,53	M <sup>2</sup>
--- BÍFREIDAGEYMSLU	42,70	M <sup>2</sup>
ALLS	361,93	M <sup>2</sup>

RÖNNÁL MÖSS ALLS 1230 M<sup>3</sup>


FLATARNÁL STEKKUNAR	11,69	M <sup>2</sup>
RÖNNÁL STEKKUNAR	33,00	M <sup>3</sup>

LOFT SÉ EIMANGRÓÐ MÖD BELDNERRI  
 EIMANGRUM

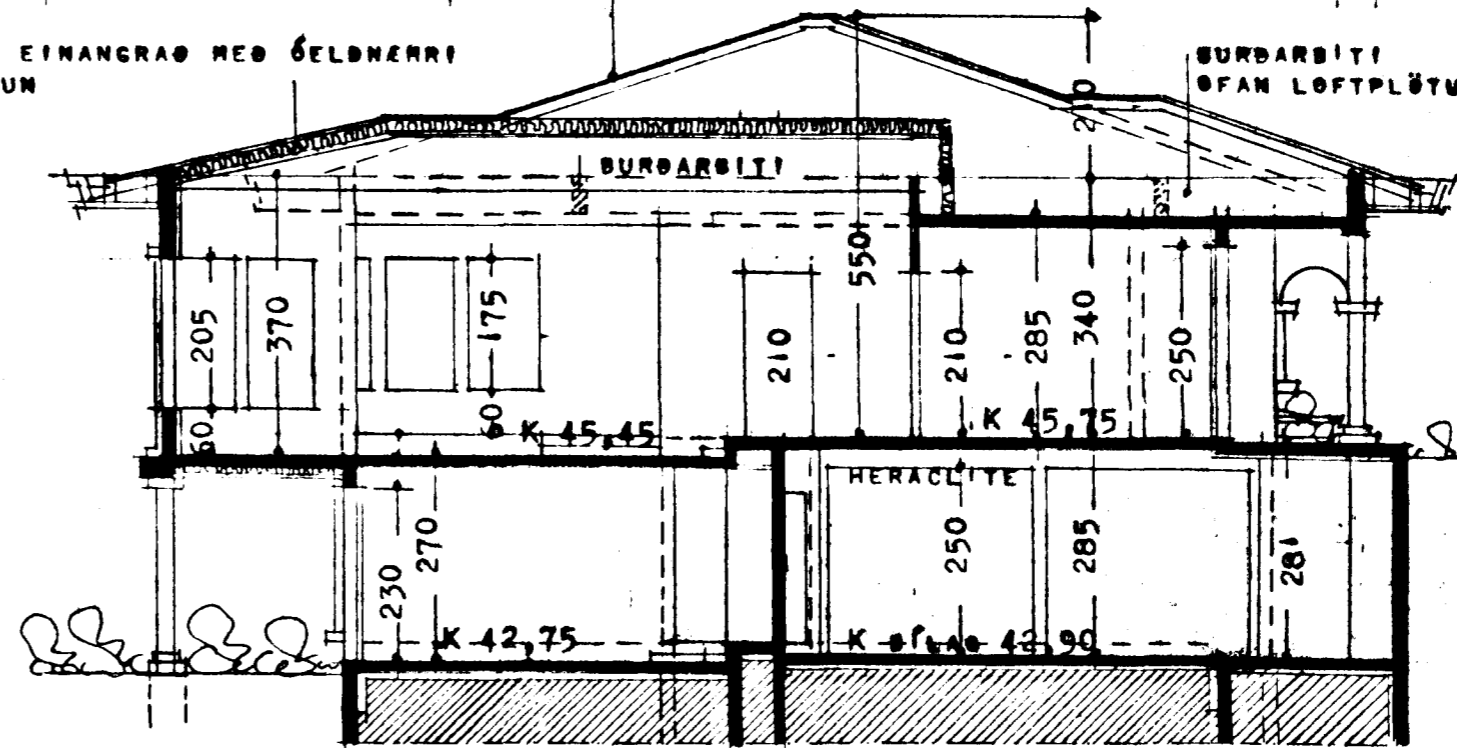


Samþykkt á fundi byggingar-  
 neðdarb. 1.4.92  
 BYGGINGARULLTÖNN  
 I HAFNARFIRÐI

40,10 L 39,40

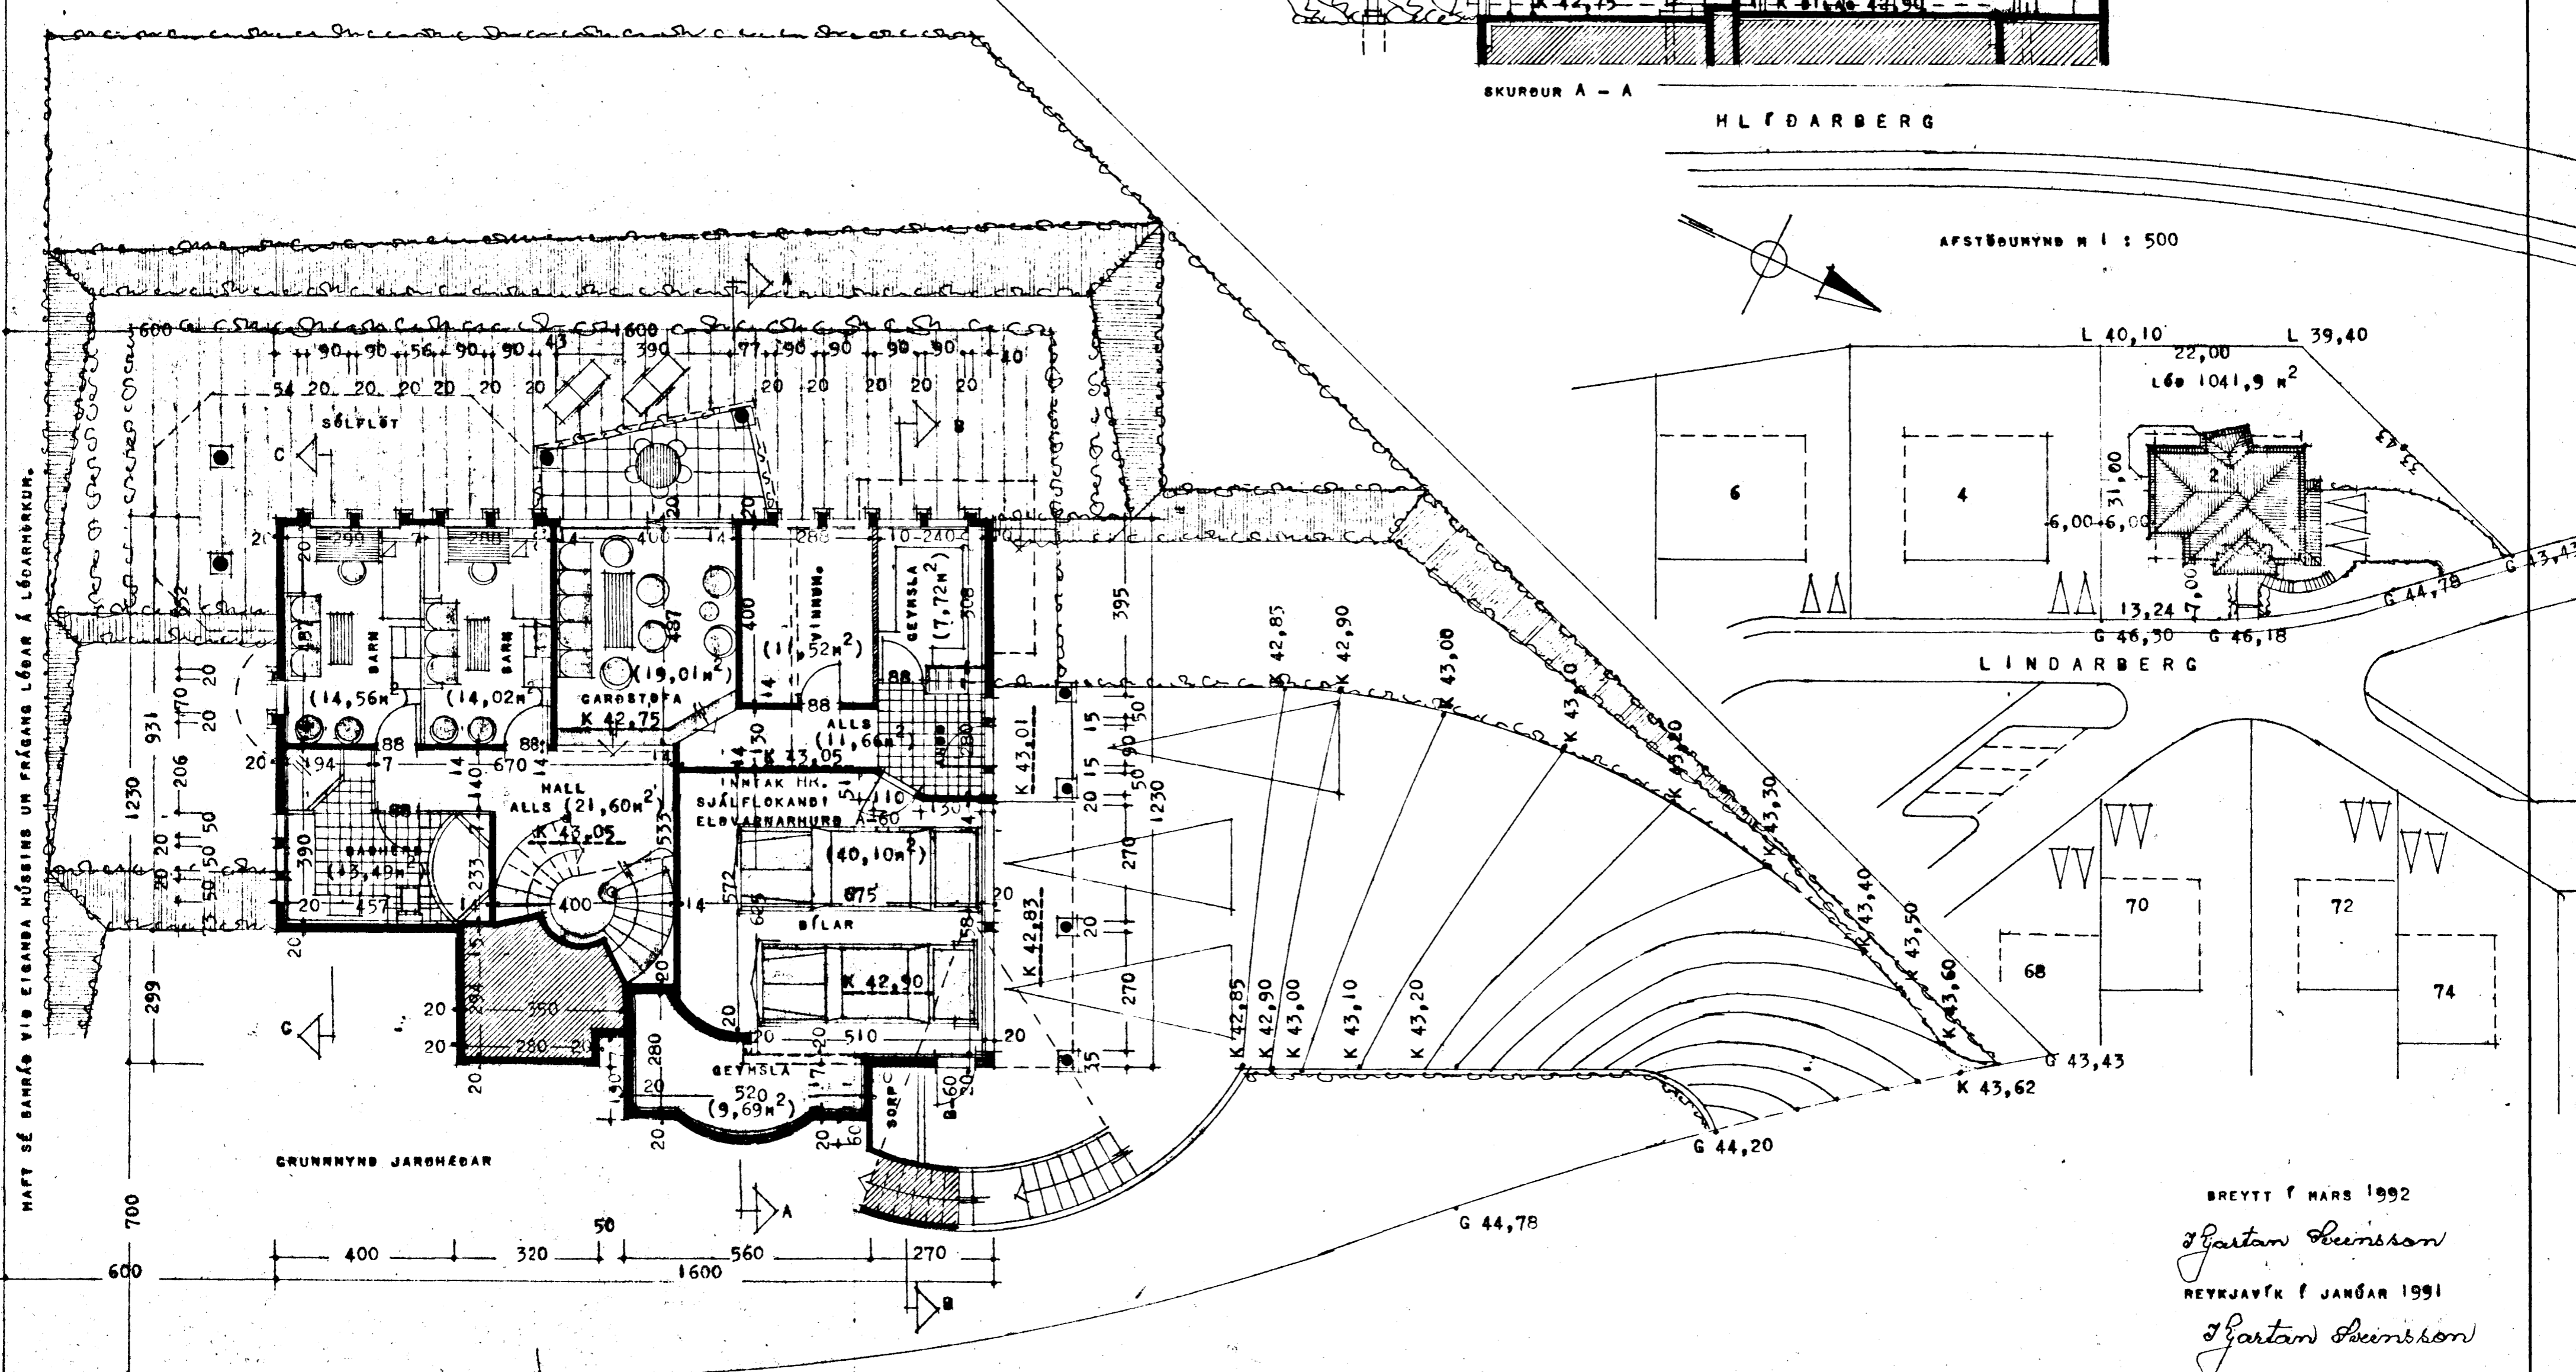

HLÍÐARBERG

AFSTÖÐUNYND M 1 : 500

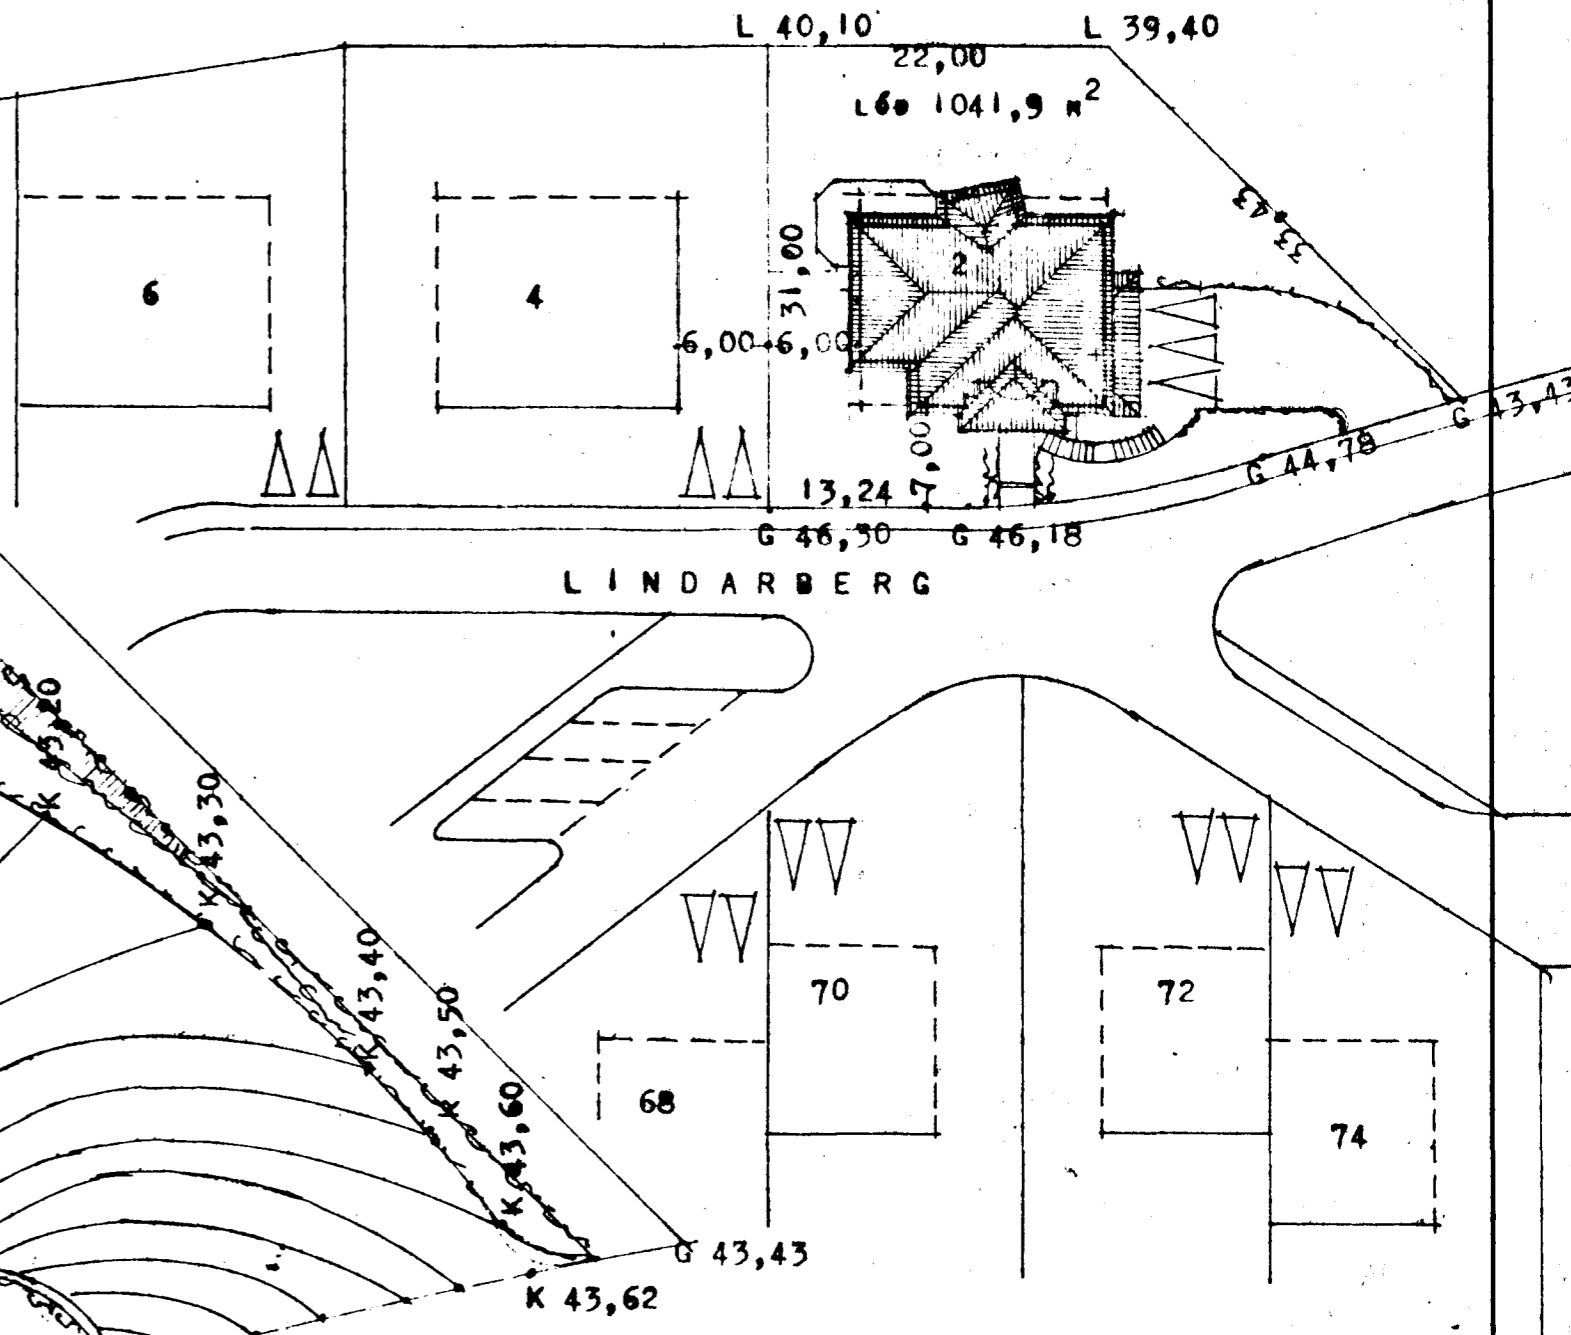

HAFT SÉ BARRÓ VÍÐ EITANNA MÓSSINS UM FRÁGANG LÓÐAR Á LÓÐARMARKUM.

BREYTT 1 MARS 1992  
 Sigartan Sveinsson  
 REYKJAVÍK 1 JANÚAR 1991  
 Sigartan Sveinsson