


Samþykkt á fundi bygginga-
nefndar þ. 6/2 1991


BYGGINGAUFULLTRÚINN
HAFNARFIRDI

[Handwritten signature]


LÖFT SÉ EINANGRAB HEB ÓELDNEMRI
EINANGRUN

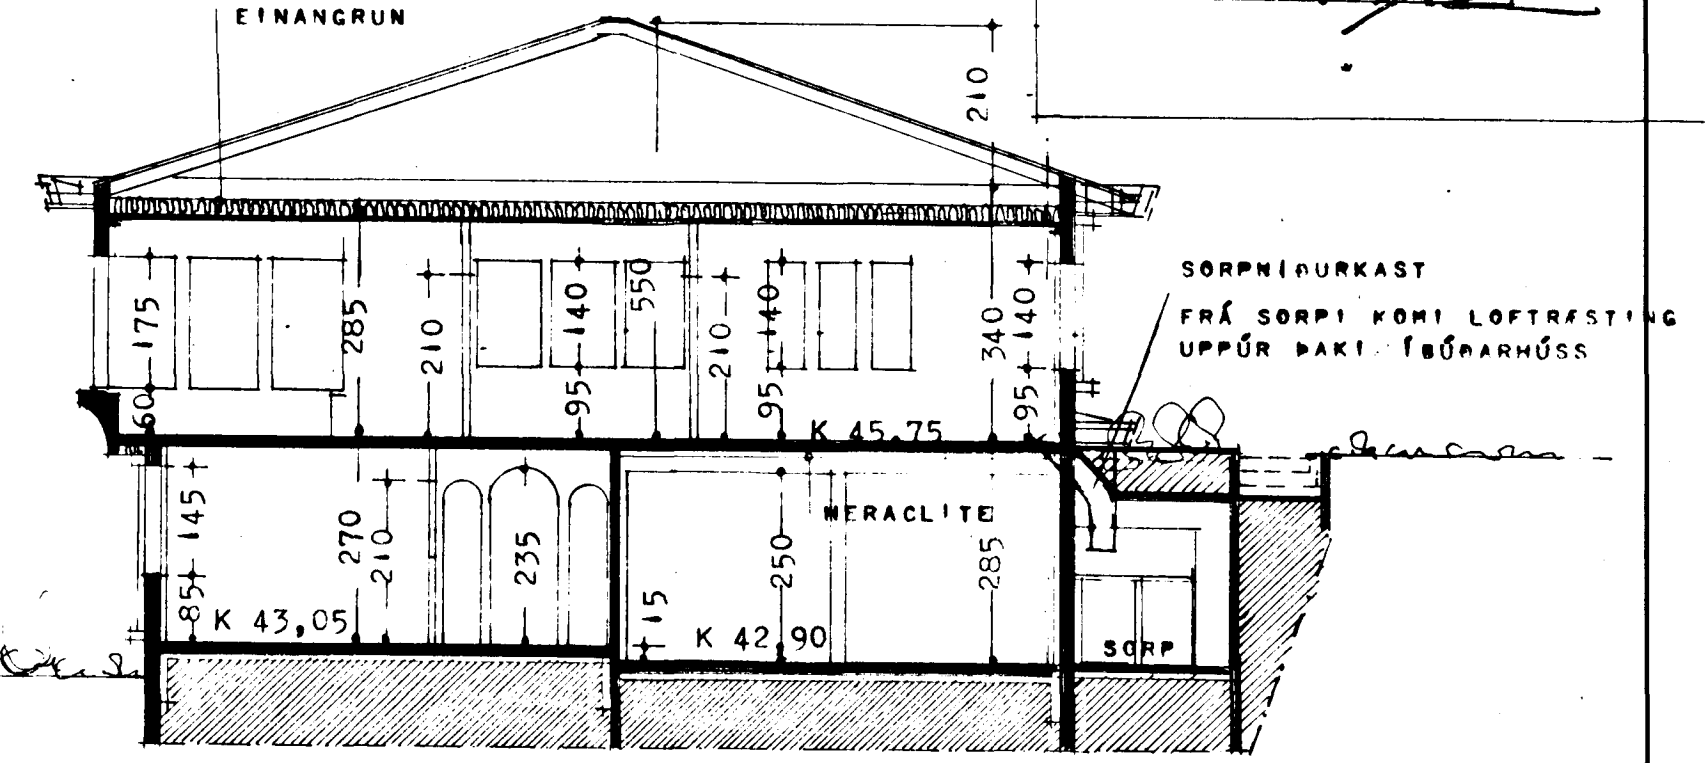

SKURÐUR B - B

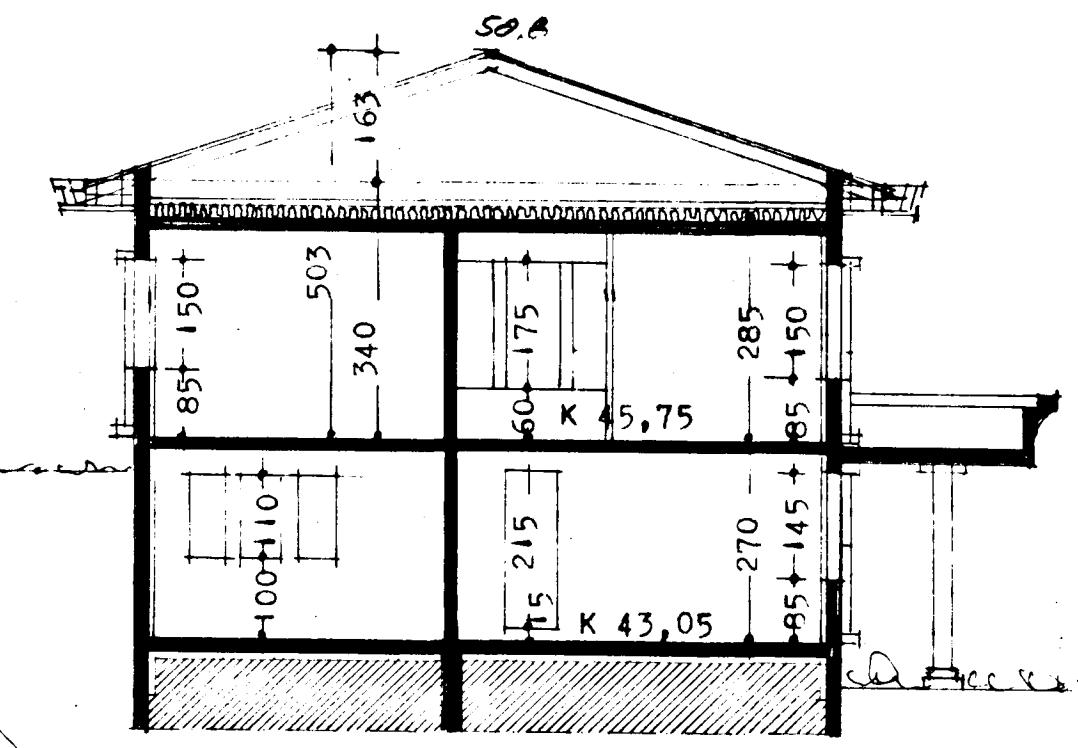

SKURÐUR C - C

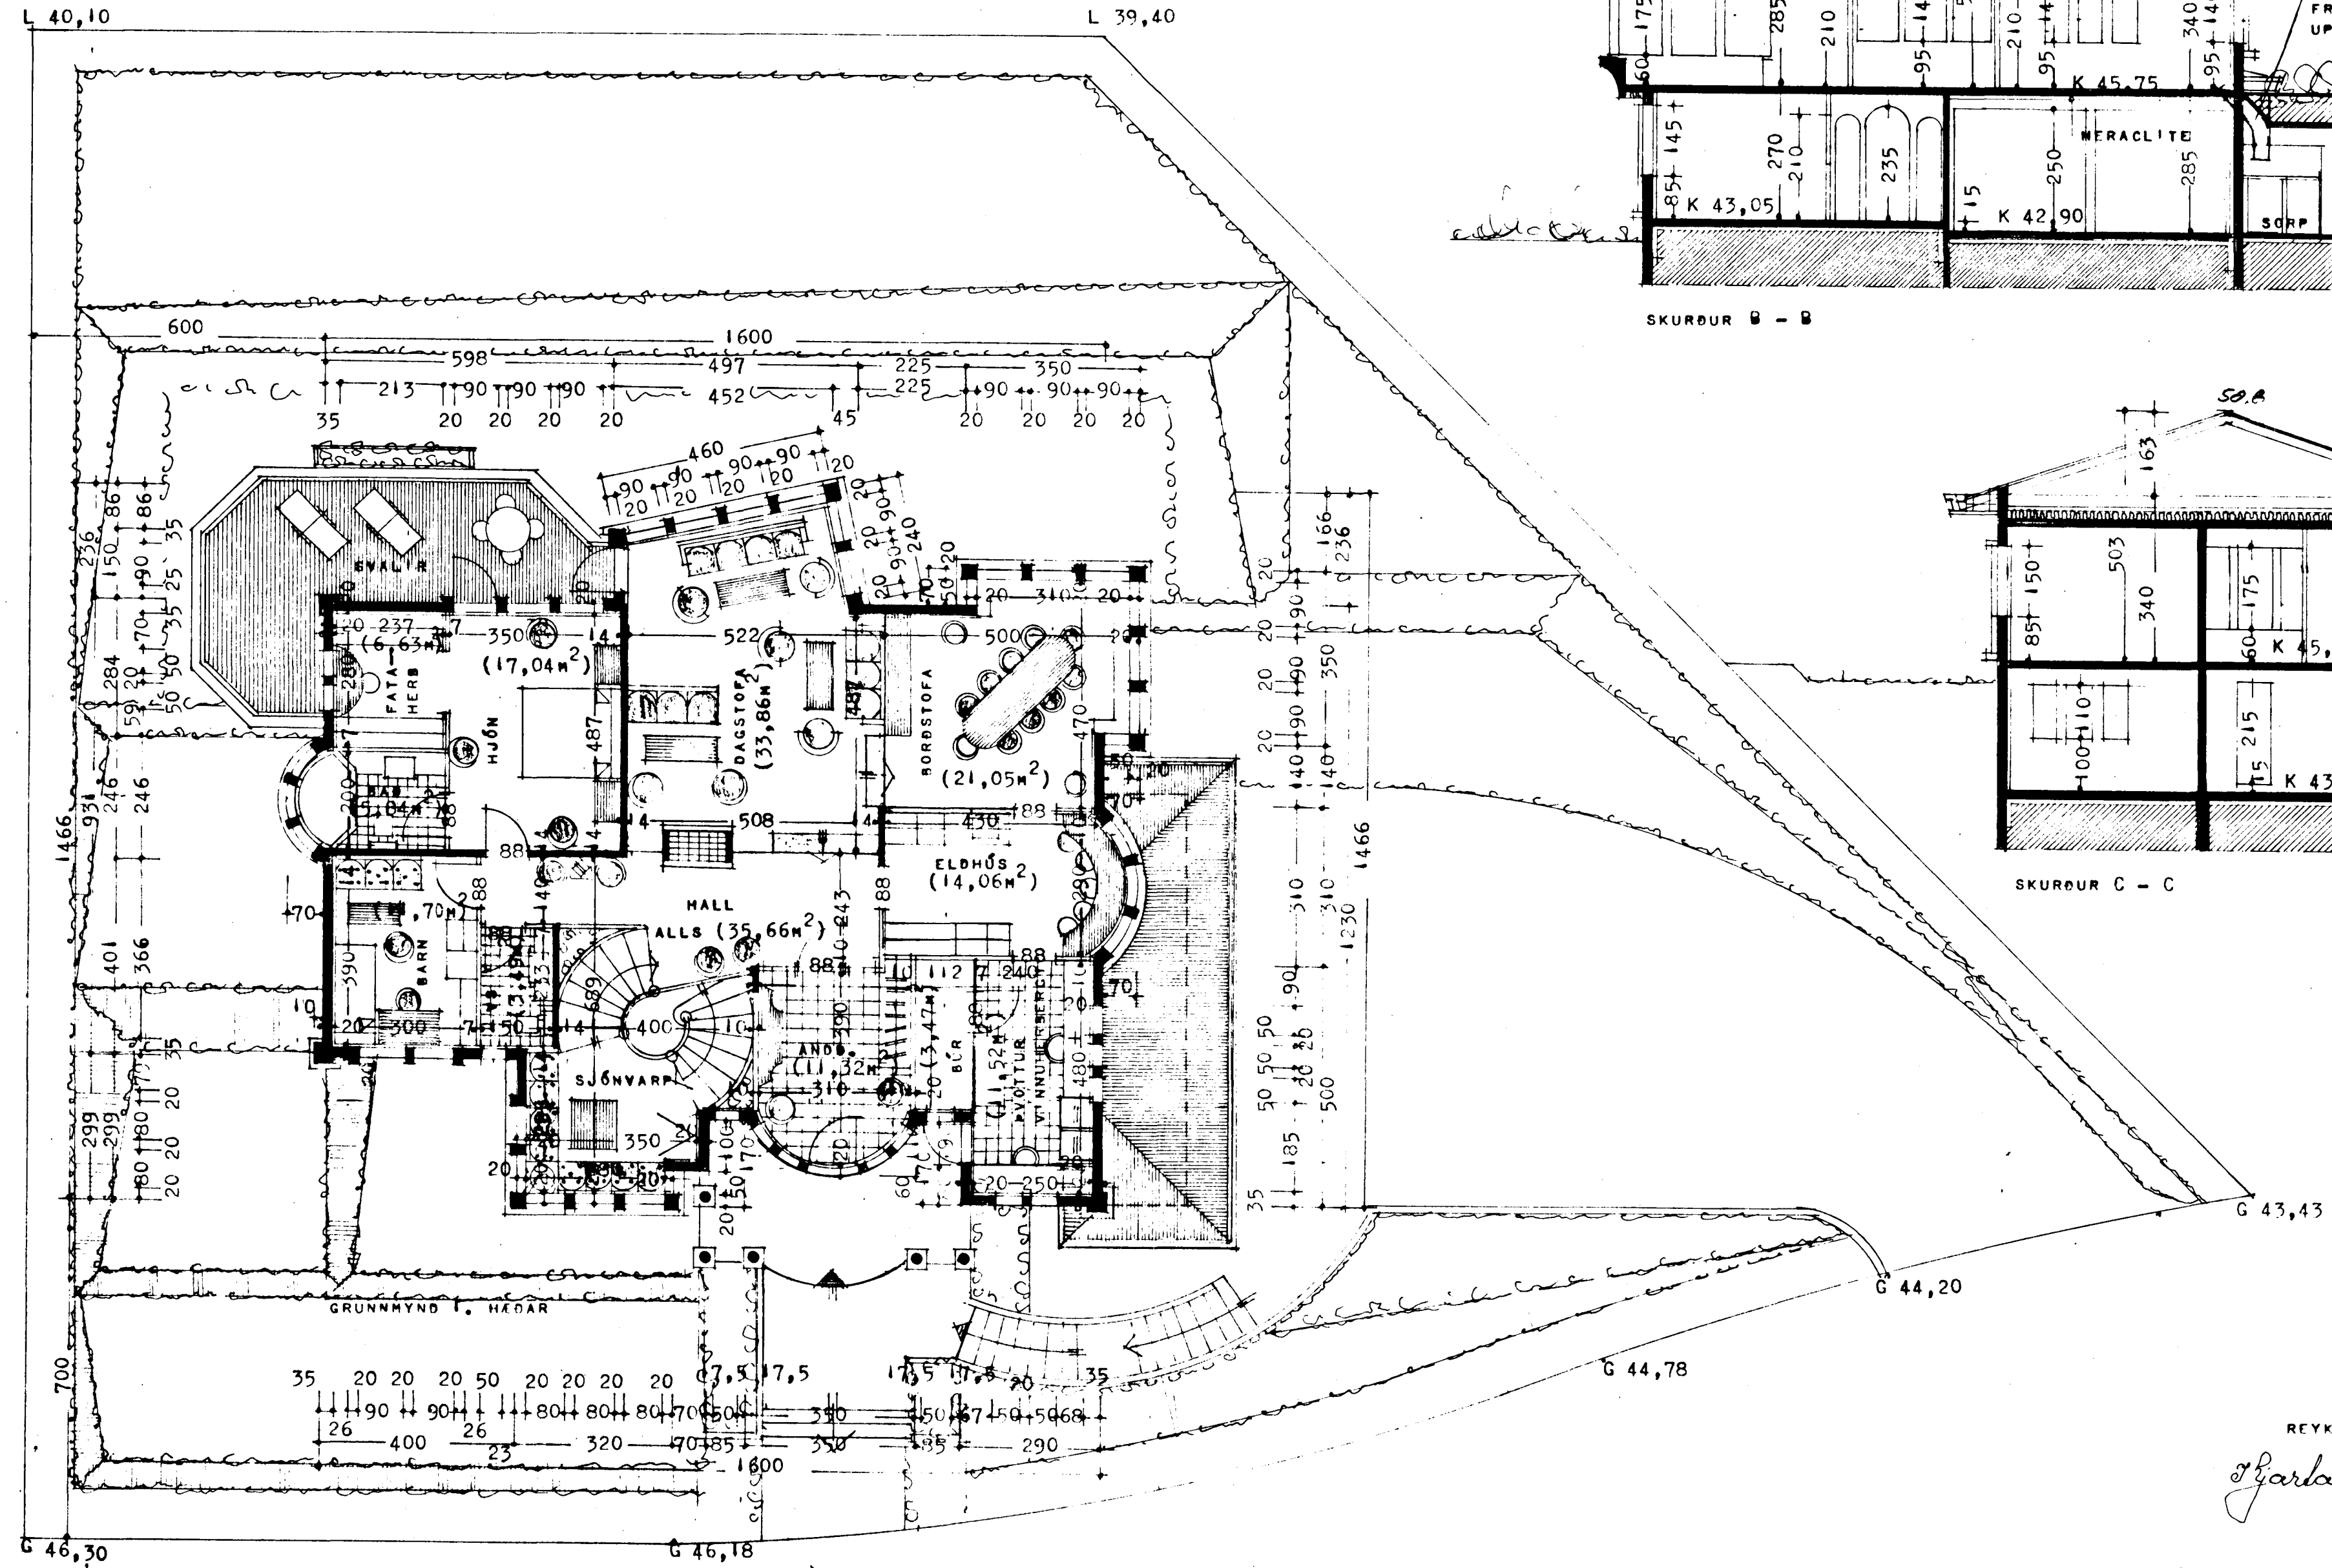

[Handwritten signature]