



SKURÐUR A-A

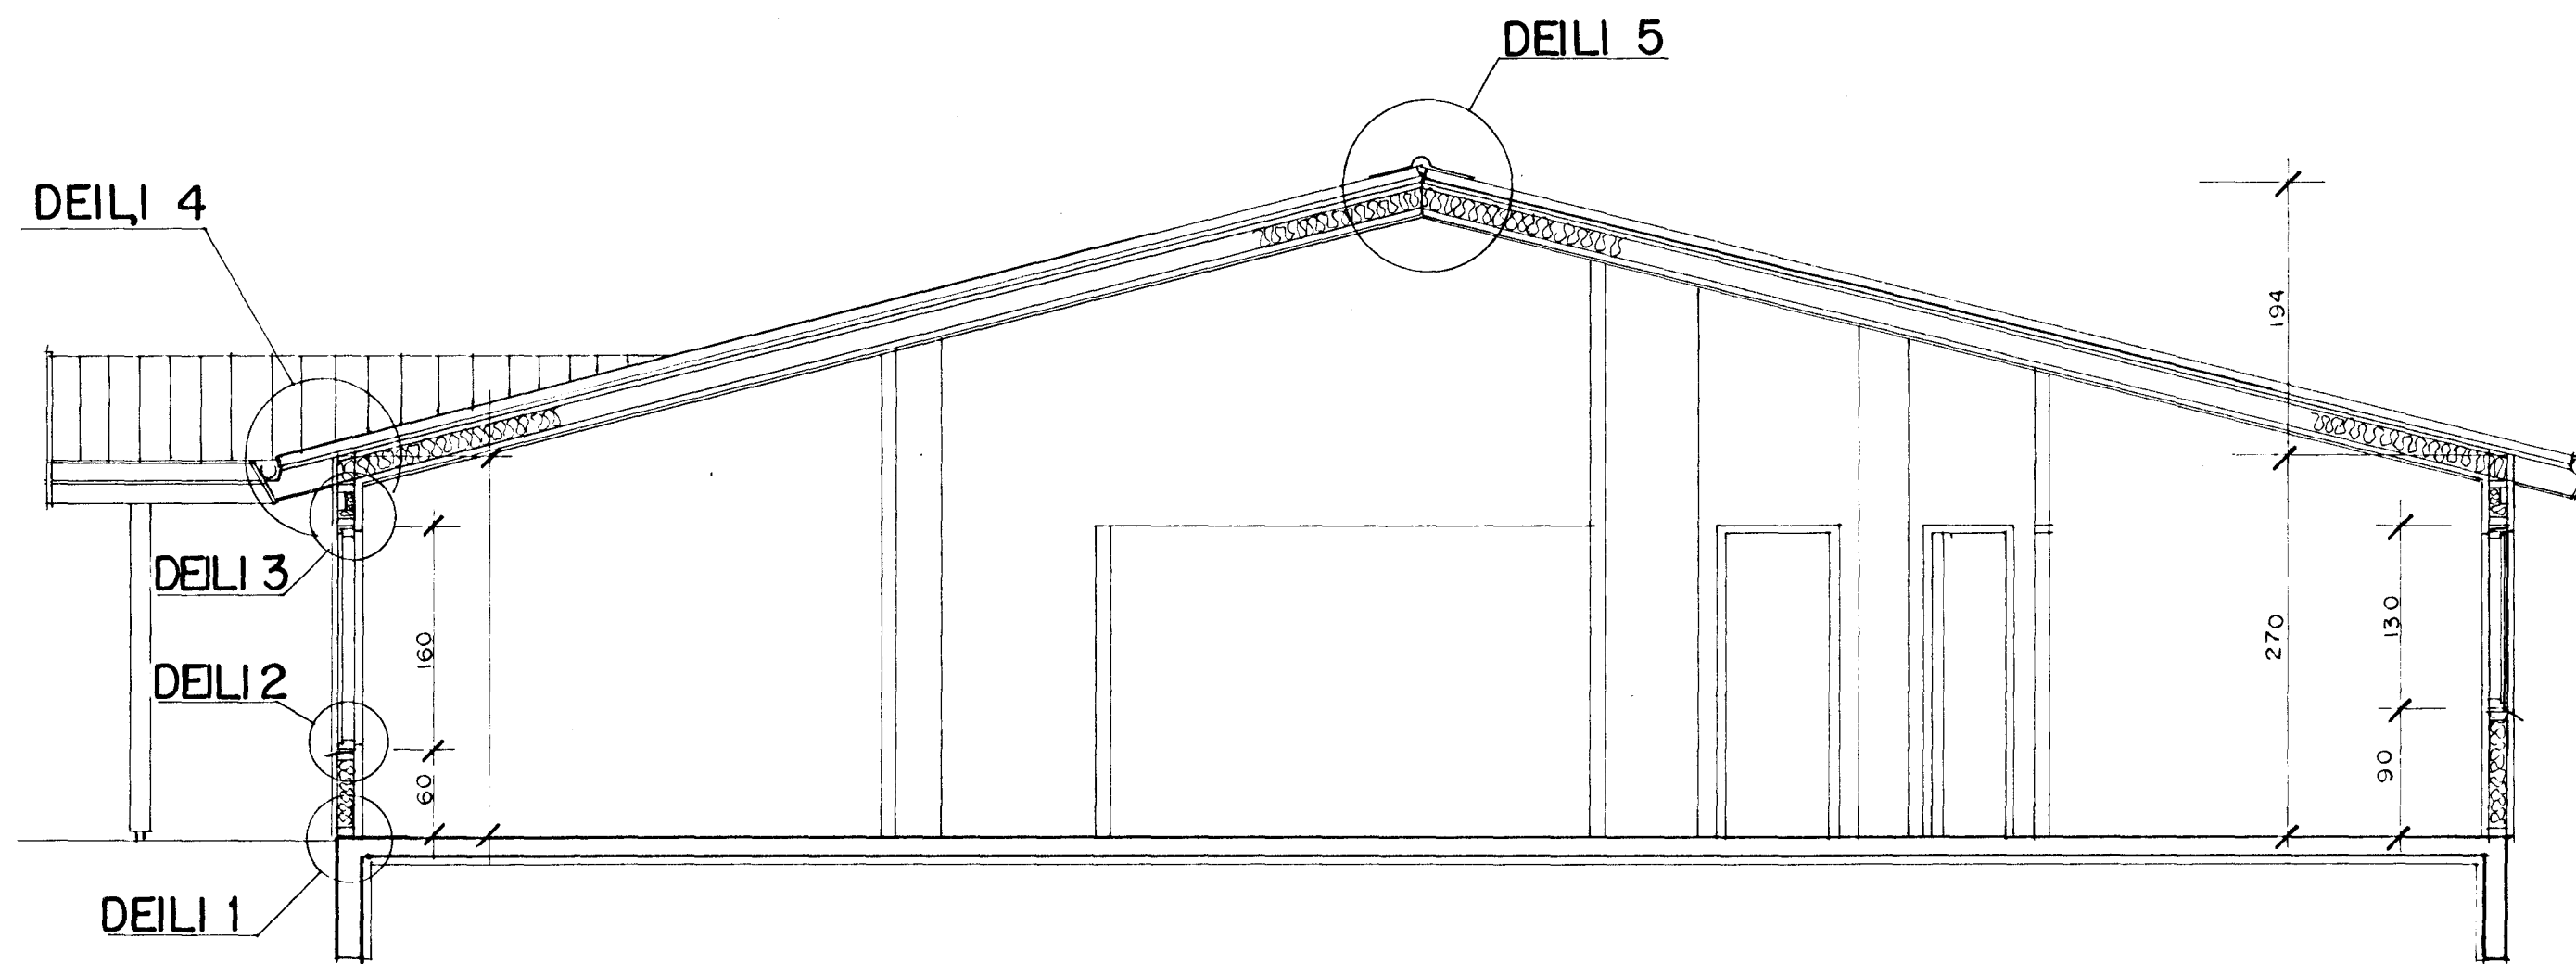

SKURÐUR B-B

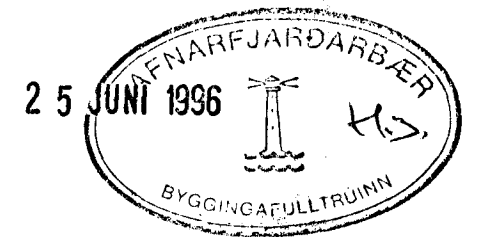

T 11

TEIKNISTOFAN SMÍÐJUVEGI 11 E KÓPAVOGI

200 KÓPAVOGUR

SÍMAR: 5 64 22 55 5 64 22 60 FAX: 5 64 46 81

KRISTINN RAGNARSSON FAI

STEFÁN HALLSSON BFI

VERK:

LINDARBERG 50

SKURÐUR A-A B-B

DAGS: 06.06..1996

TEIKN NR:

3

MÆLIK. 1:50*