


Rúmmynd ofnalgagnar 1:50

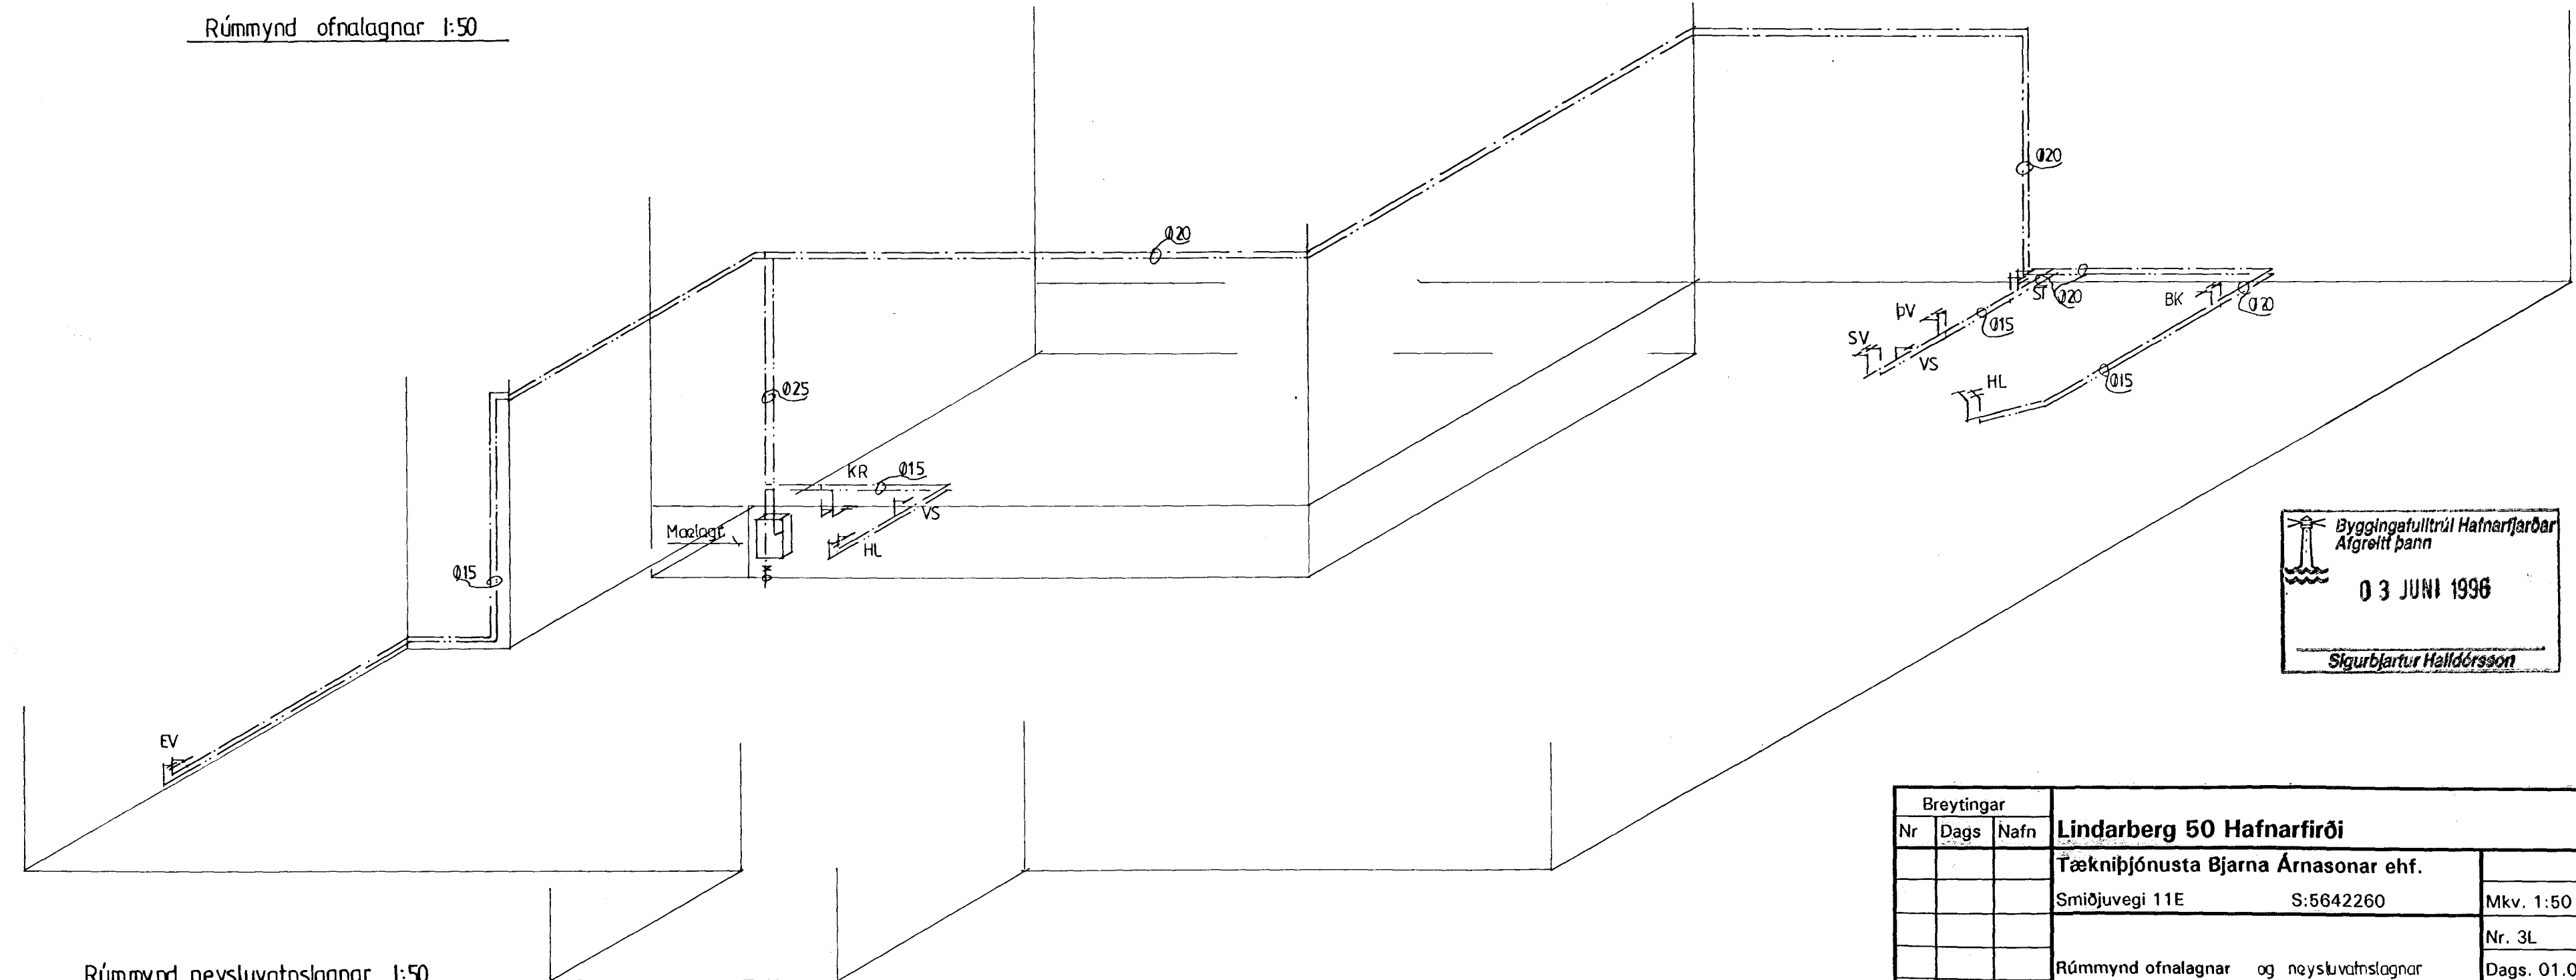

Rúmmynd neyslufatnslagnar 1:50

Byggingatulltrúll Hafnarfjarðar
 Afgreitt þann
 03 JUNI 1996
 Sigurbjartur Halldórsson

Breytingar			Lindarberg 50 Hafnarfirði	
Nr	Dags	Nafn		
			Tækniþjónusta Bjarna Árnasonar ehf.	
			Smiðjuvegi 11E S:5642260	Mkv. 1:50
				Nr. 3L
			Rúmmynd ofnalgagnar og neyslufatnslagnar	Dags. 01.04. 1996
				<i>Bjarni Arnason</i>