


ÚTLIT - SUÐVESTUR, MKV. 1:50

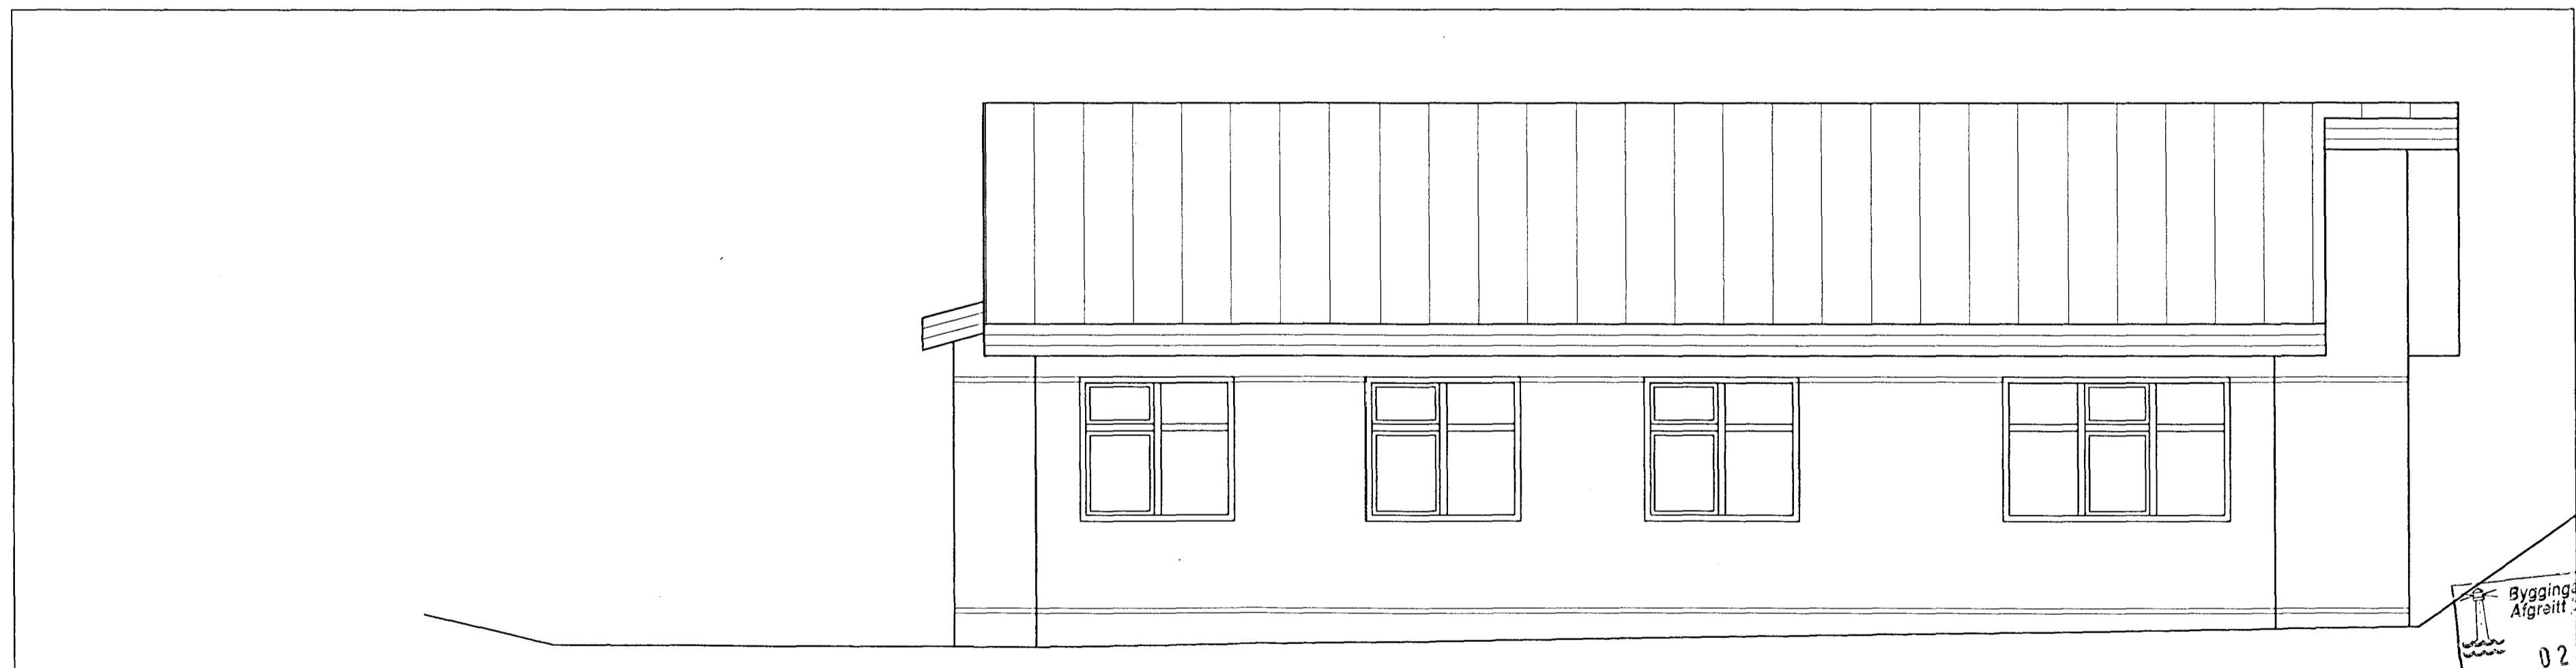

ÚTLIT - NORÐAUSTUR, MKV. 1:50

Byggingaávittrúi Hafnarfjarðar  
 Afgreitt þann  
 02. MARS 2000  
 Þorbjartur Halldórsson

<b>LINDARBERG 52A, HAFNAREIRDI</b>		
ÚTLIT	BLAÐ NR: A   102	VERK NR: 99-003
	KVARDI: 1:50	
DAGS: 17. FEBRÚAR 2000	HANNAÐ: SB	TEIKNAD: SB <i>Svanur B</i>
SVANUR BJARNASON VERKFRÆÐINGUR F.V.F.Í.	Sími/fax : 483 5108 GSM: 896 3910	email: svanur@bigfoot.com