


SNID B, MKV. 1:100

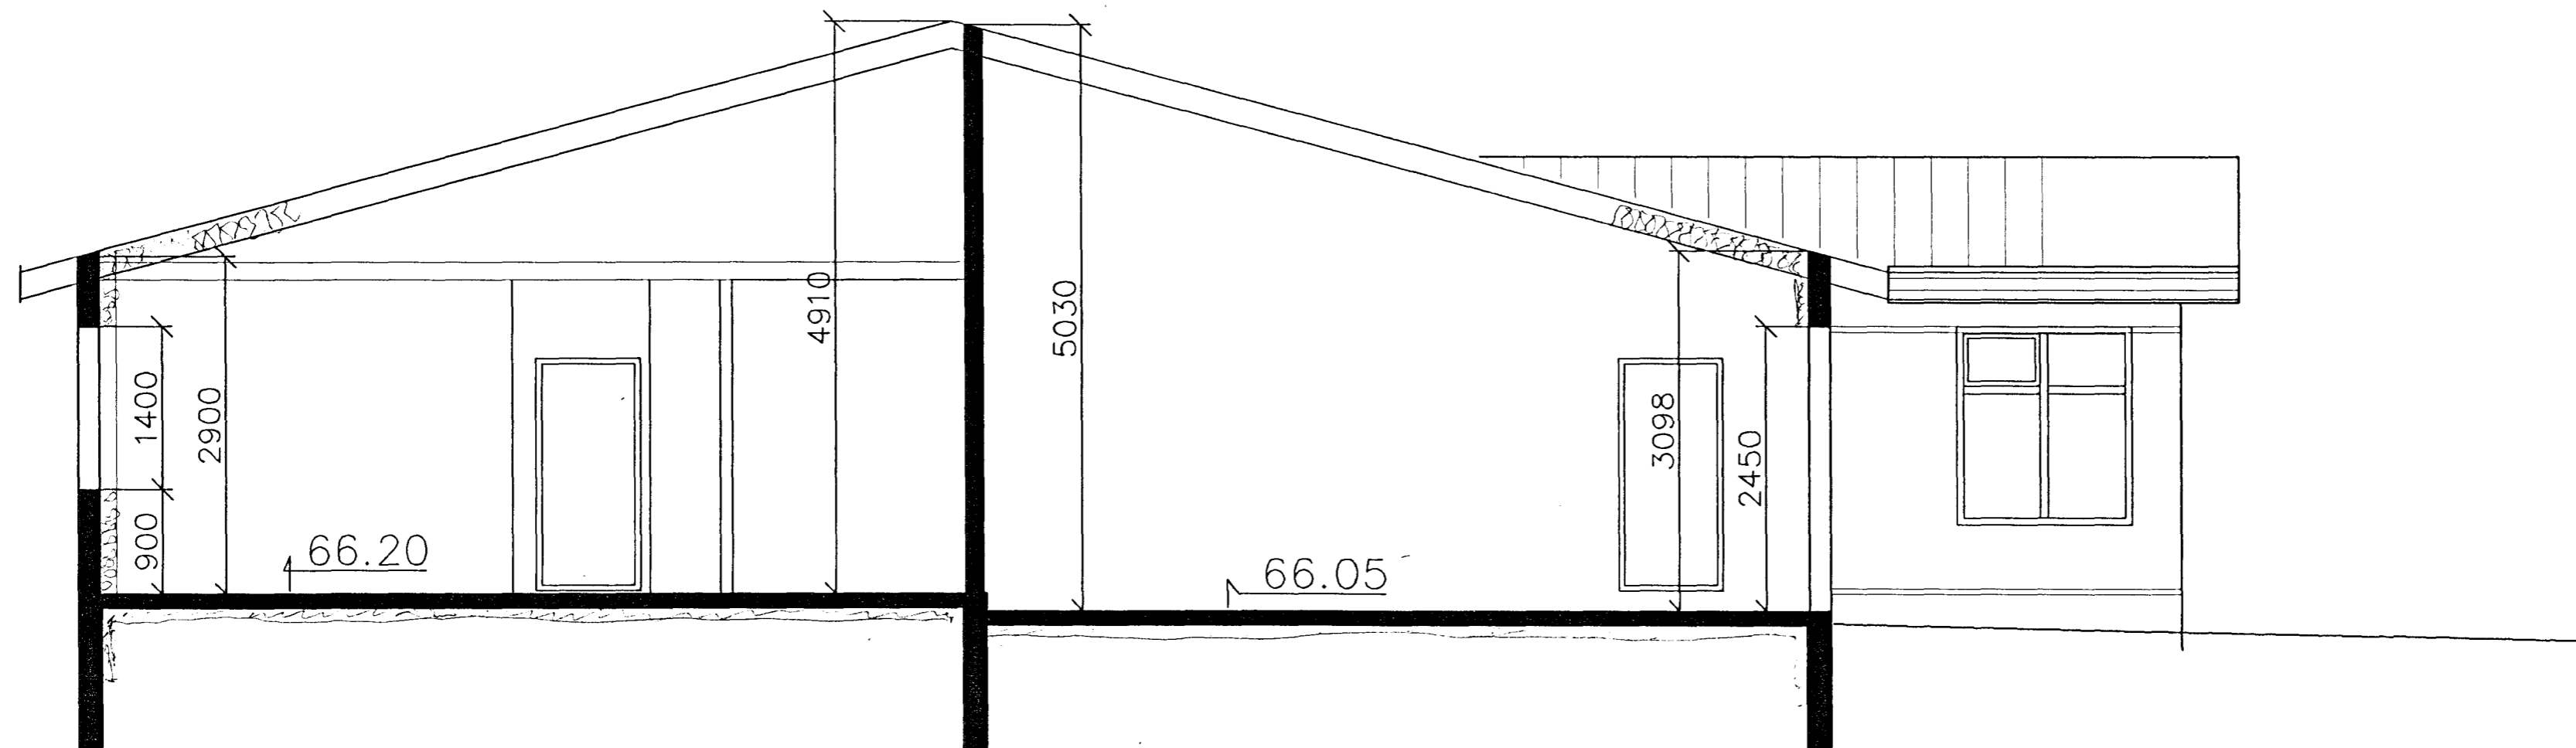

SNID A, MKV. 1:50

LINDARBERG 52A, HAFNARFIRÐI			Byggingafulltrúi Hafnarfjarðar Afgreitt þann 02 MARS 2000 <i>[Signature]</i>
SNID	BLAD NR. A		VERK NR. 99-003
	104	KVARDI: 1:50	
DAGS: 17. FEBRÚAR 2000	HANNAÐ: SB	TEIKNAD: SB	<i>[Signature]</i>
SVANUR BJARNASON VERKFRÆÐINGUR F.V.F.Í.	Sími/fax : 483 5108 GSM: 896 3910	email: svanur@bigfoot.com	