




Samþykkt þann:


03 JAN 2000

Lindarberg 52A, Hafnarfirði  
Eli Krieger - Arkitekt


*SKP*

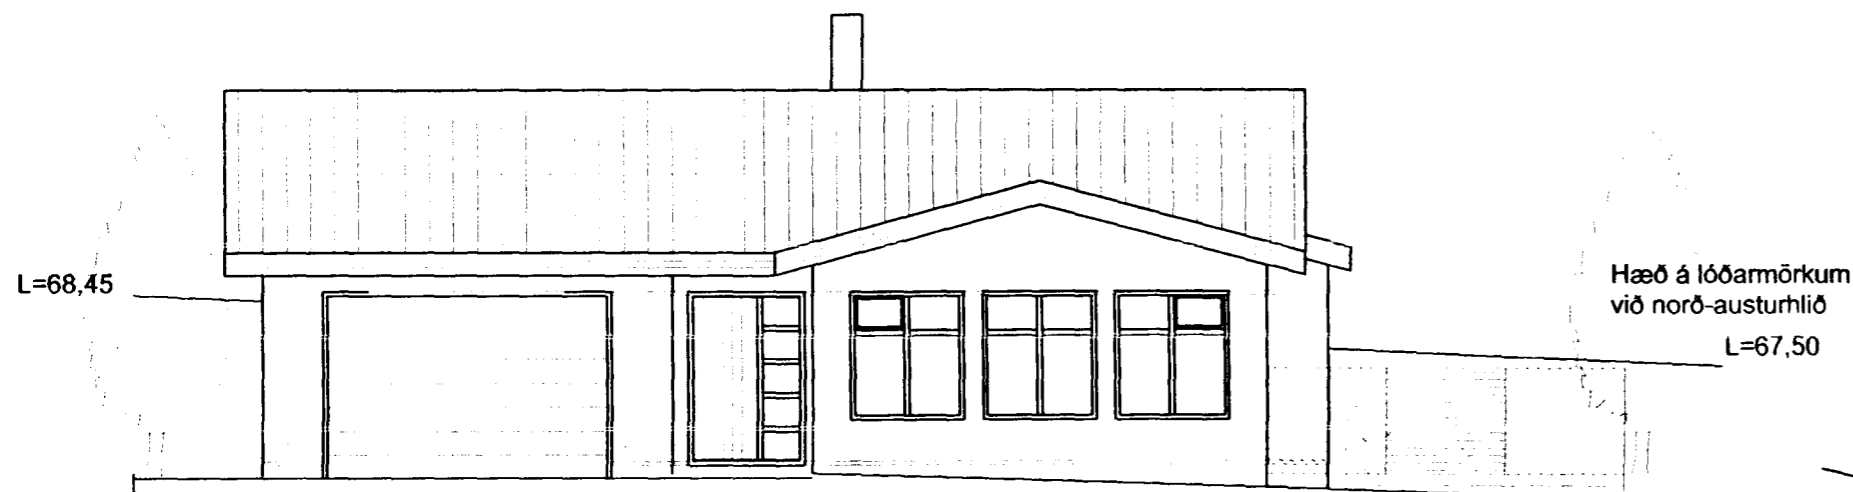


ÚTLIT - SUÐVESTUR, MKV. 1:100

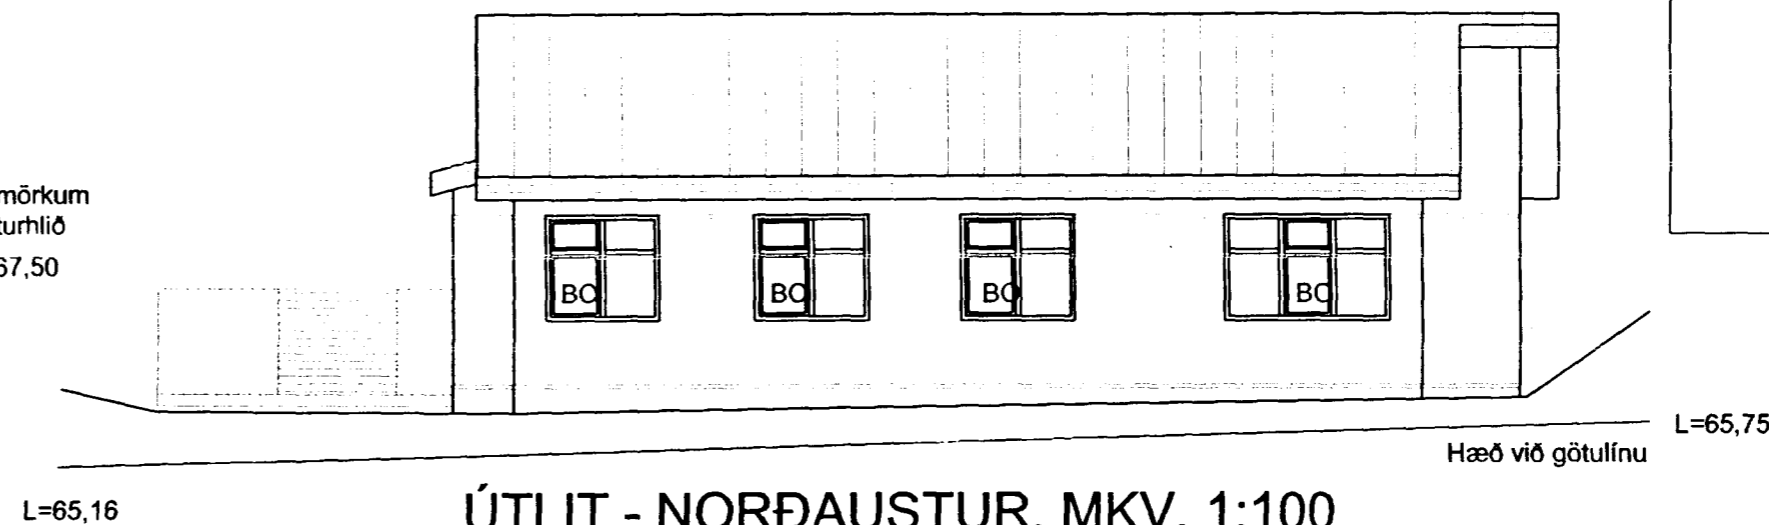

ÚTLIT - NORÐAUSTUR, MKV. 1:100

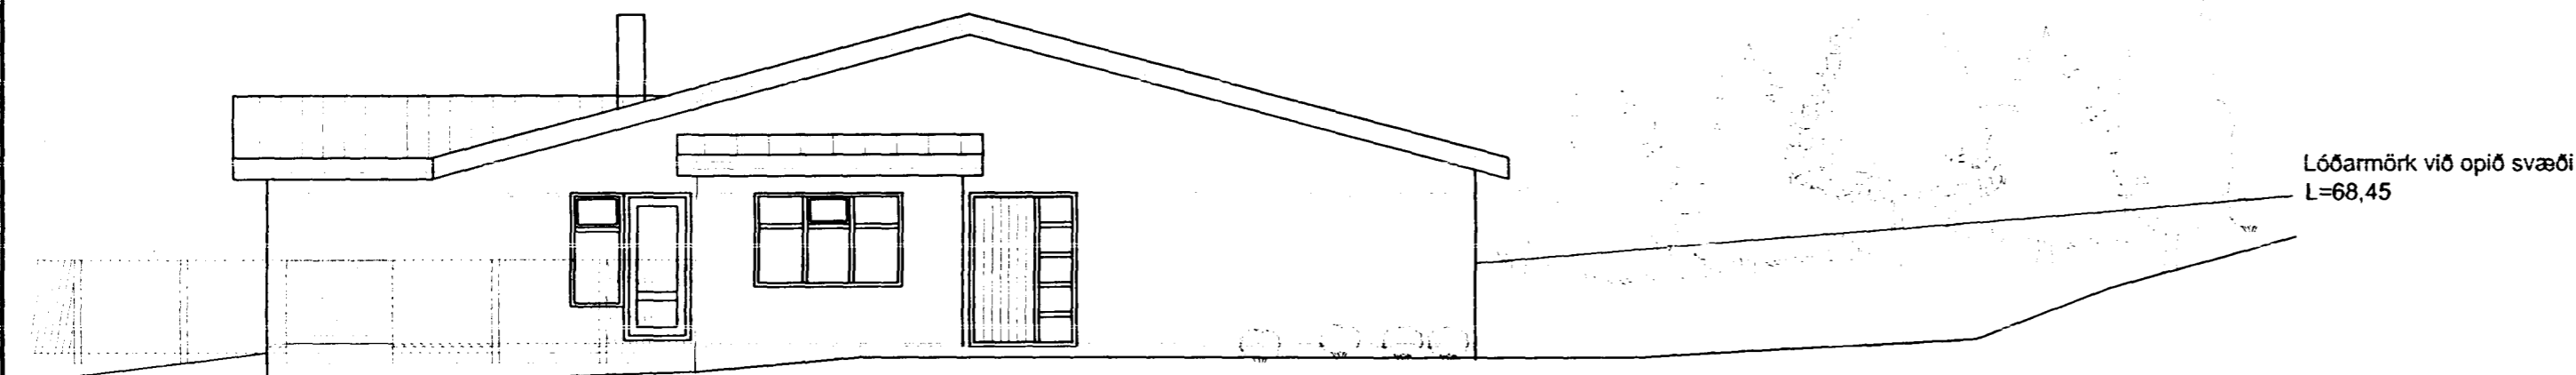

ÚTLIT - SUÐAUSTUR, MKV. 1:100

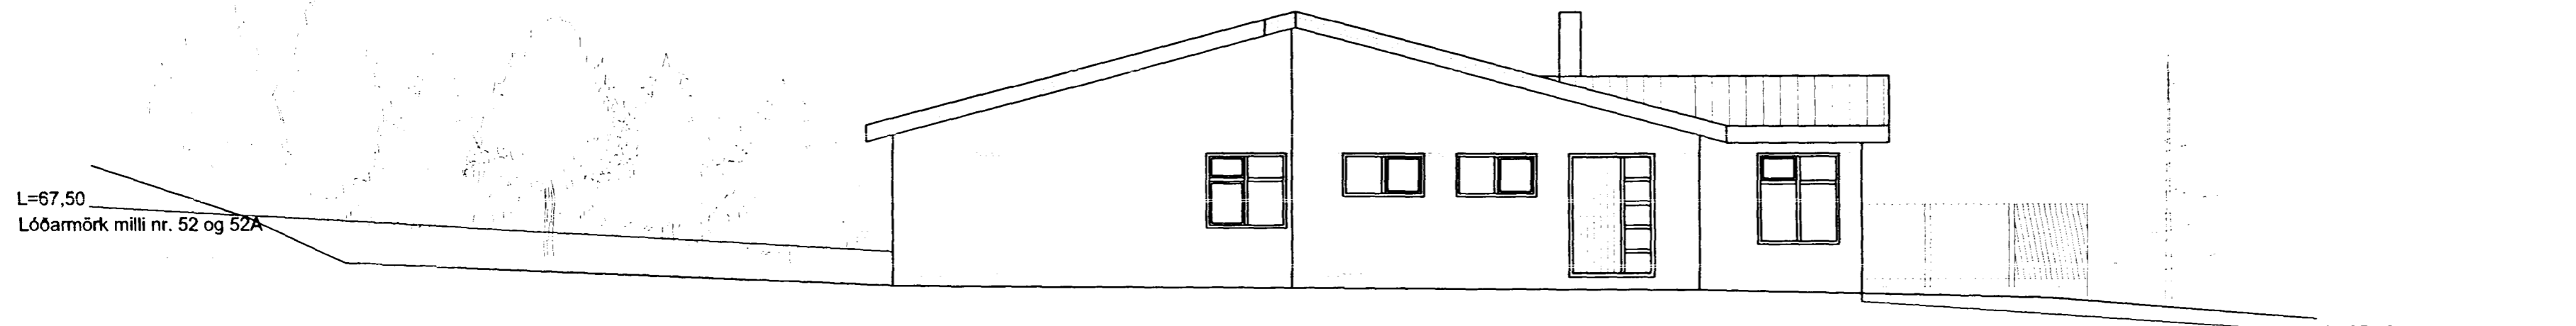

ÚTLIT - NORÐVESTUR, MKV. 1:100

LINDARBERG 52A, HAFNARFIRÐI		
ÚTLIT	BLAÐ NR:	VERK NR:
	0   102	99-003
	KVARÐI: 1:100,	
DAGS:	HANNAÐ:	TEIKNAD:
21. SEPTEMBER 1999	SB	SB
SVANUR BJARNASON		Sími/fax : 483 5108
VERKFRÆÐINGUR E.V.F.Í.		GSM: 896 3910
		email: svanur@bigfoot.com