


Grunnmynd rishæð, 1:50

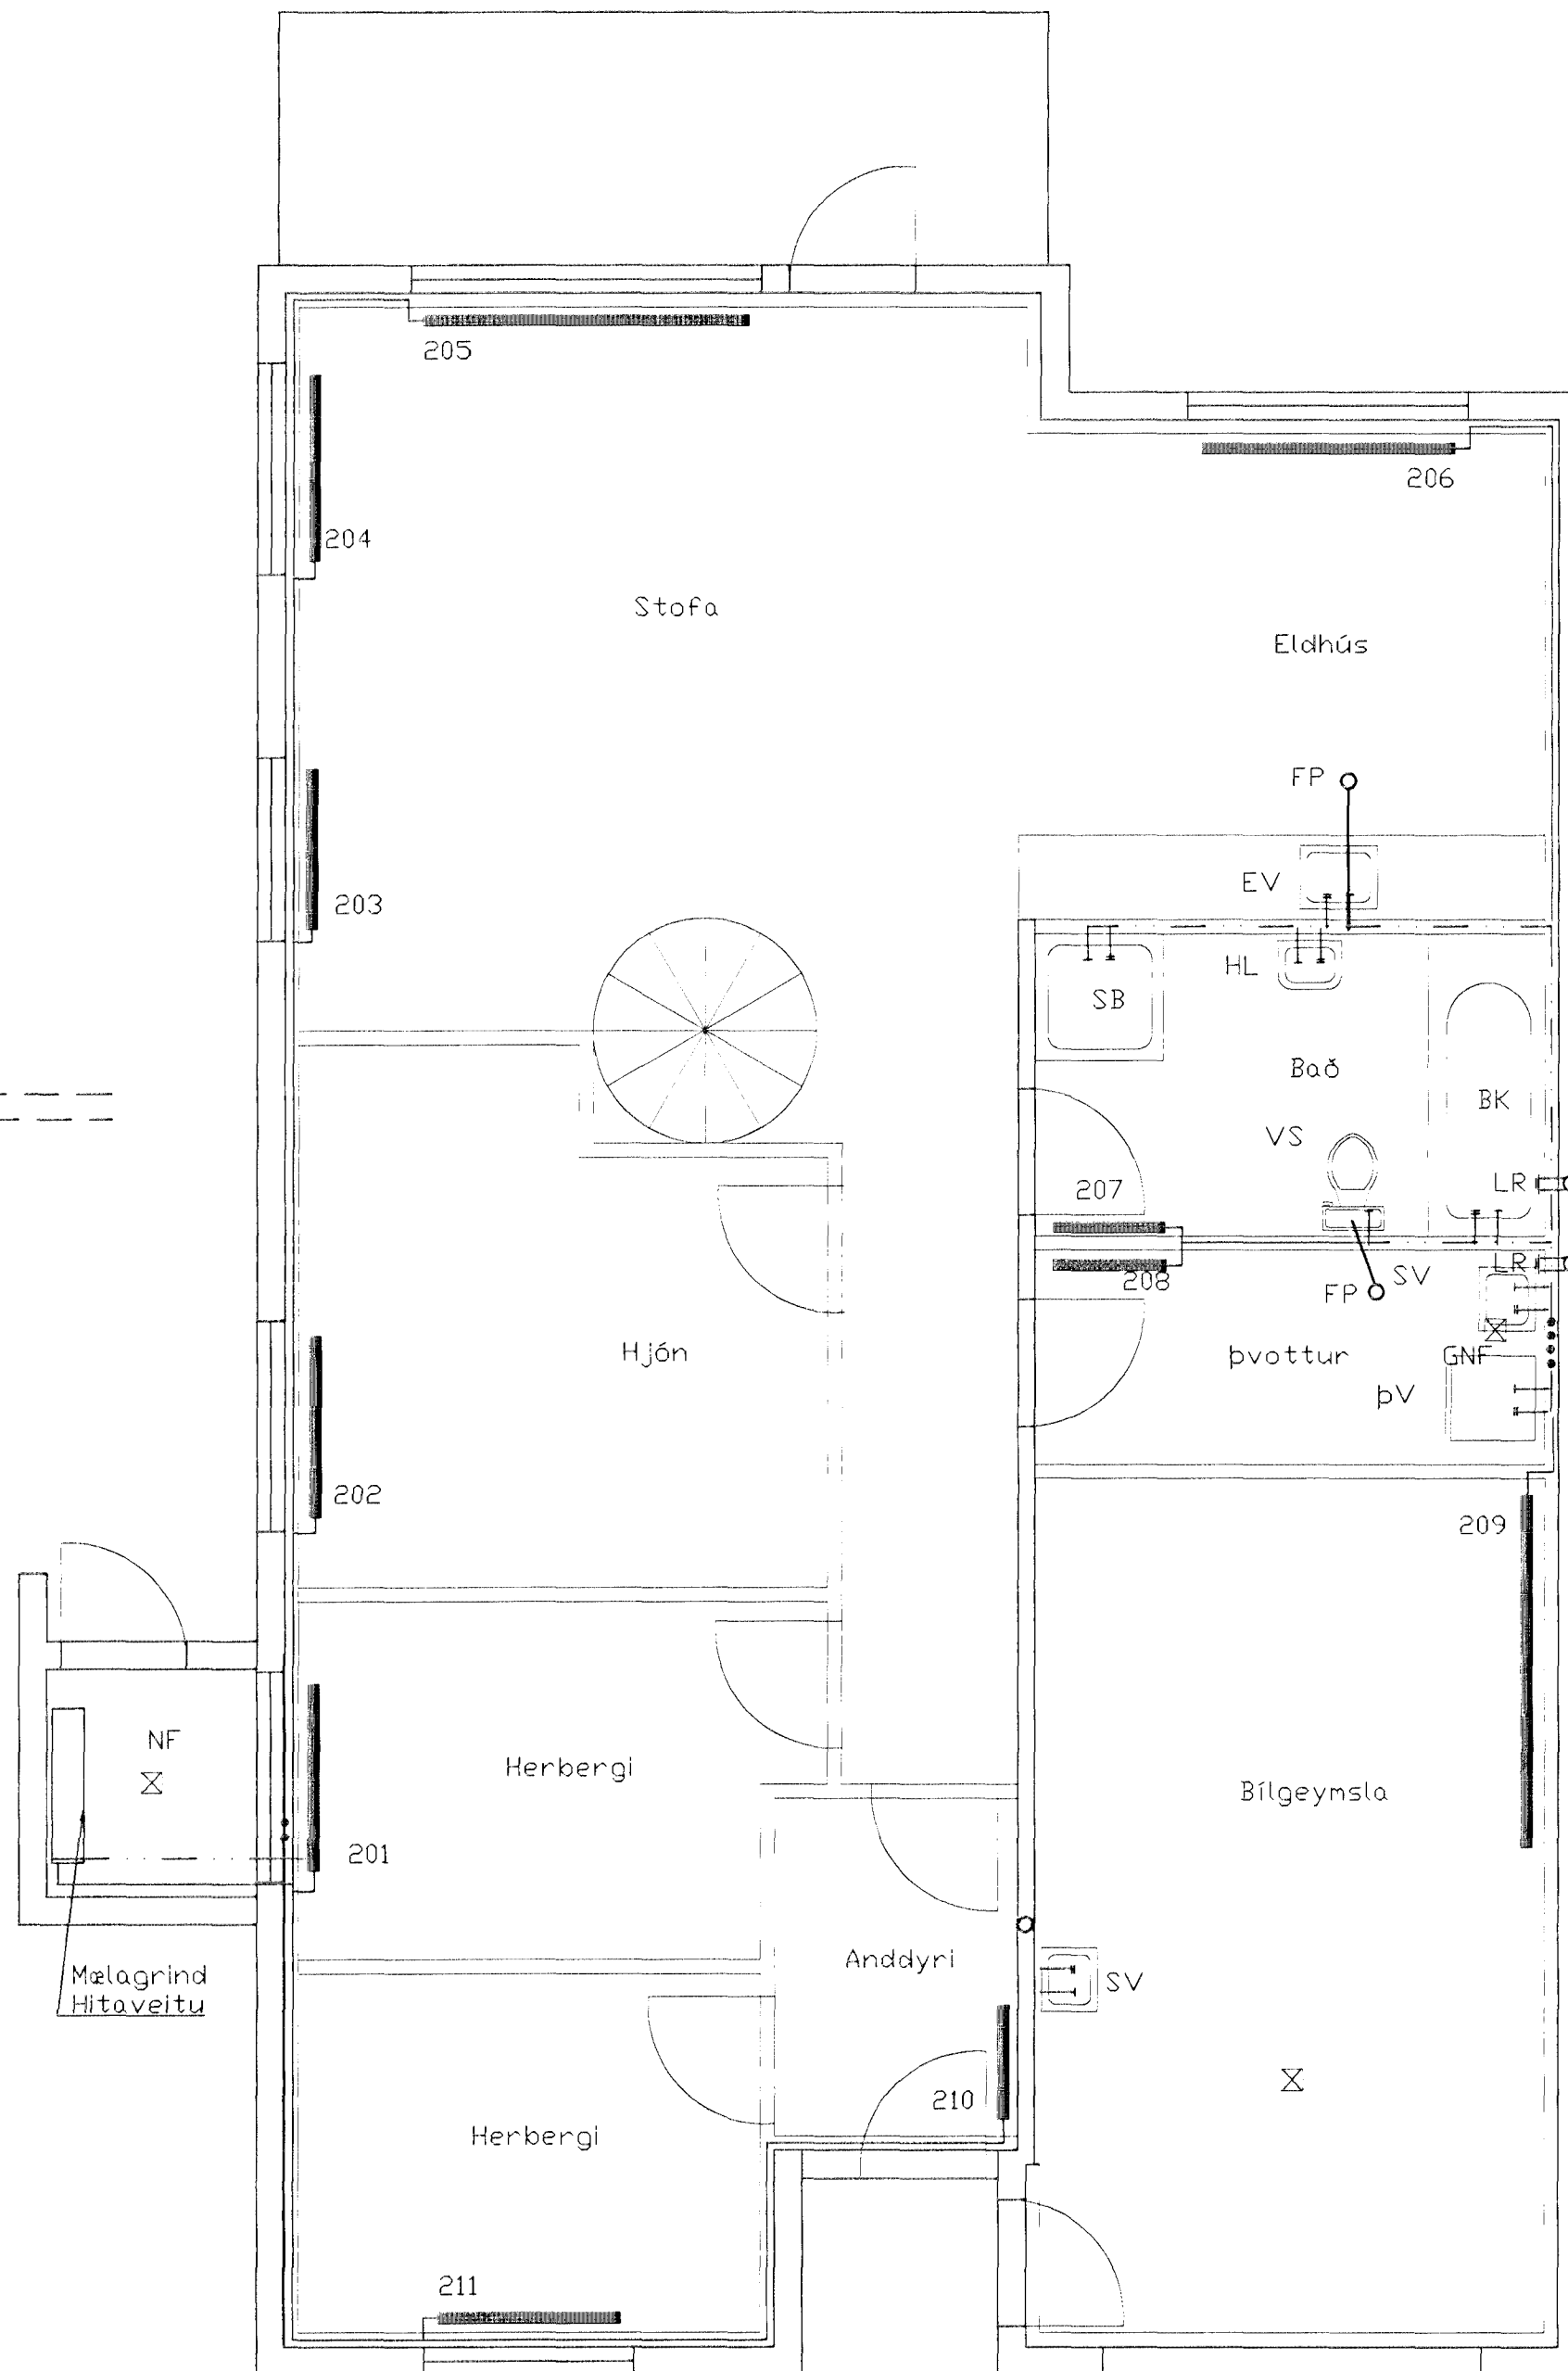

Grunnmynd 2. hæð, 1:50

Byggingafulltrúi Hafnarfjarðar
 Afgrætt benn
 14. AUG. 1998
 Sigurbjartur Halldórsson

BR.	DAGS.	EDLI BREITINGA	SIGN.
LINDARBERG 56 A HAFNARFIRÐI Lagnir 2. hæð og rishæð			
DAGS. ágúst 1998			
VERK NR. 9810			
TEIKN. NR. 2-04			
HANNAD Sveinbjörn Hinriksson			
TEIKNAD Sveinbjörn Hinriksson			
YFIRFARID <i>CH</i>			
TÆKNIÞJÓNUSTA SIGURDAR ÞORLEIFSSONAR ehf STRANDGÓTU 11 220 HAFNARFIRÐI Sími 555-4255 FAX 565-2875 E-mail taeknihjonusta@islandia.is			