

GRUNNMVND 1:50

SKÝRINGAR


ALMENNAR SKÝRINGAR SÁ BL. NR. 1-01.
 SNID 10 OG 13 SÁ BL. NR. 1-05.
 ÖNNUR SNID OG SÉRMYNDIR SÁ BL. NR. 1-07.
 Í ÚTBRÚN ÚTVEGGA KOMI EINFÖLD GRIND
 LÁRETT K10% 20.
 LÖÐRETT K10% 30.

KROSSVIÐSLASKI 25x130x600 BÄÐU MEGIN
 SPERRA. NEGLIST MED 2x6 STK
 3" NOGLUM


BNF-90 VINKLAR BÄÐU
 MEGIN SPERRU OG
 STÖÐAR. NEGLIST MED
 2x4 STK 40/50 KS.

50x200 NEGLIST Í
 STÖÐIR MED 3 STK
 5" NOGLUM

SNID 14-14 1:50

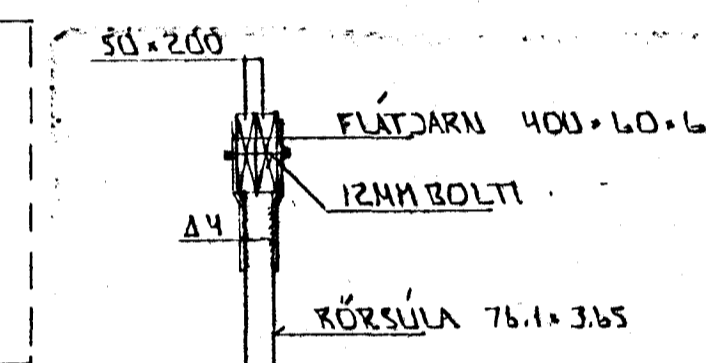


SNID 19-19 1:20

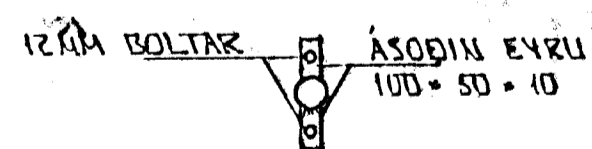


SNID X-X 1:20


SÉRMYND A 1:20

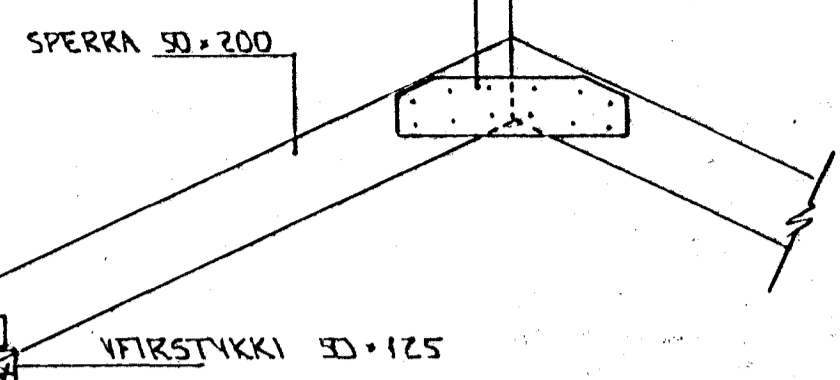


SNID 15-15 1:20

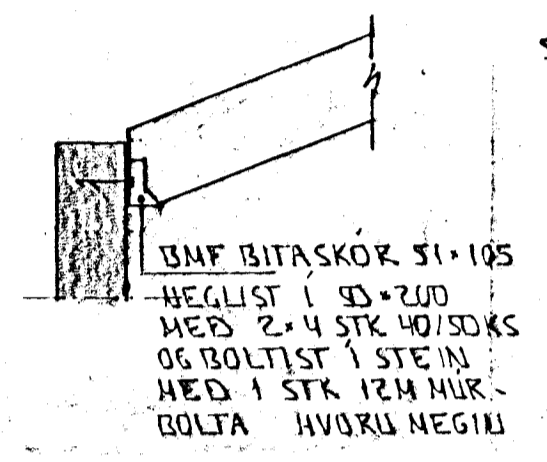

SNID 13-13 1:20

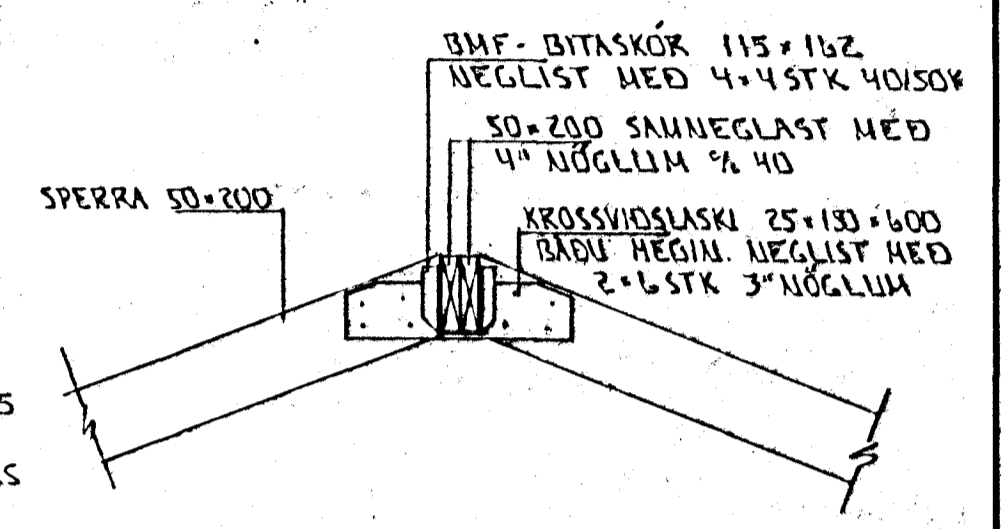


SNID 16-16 1:20

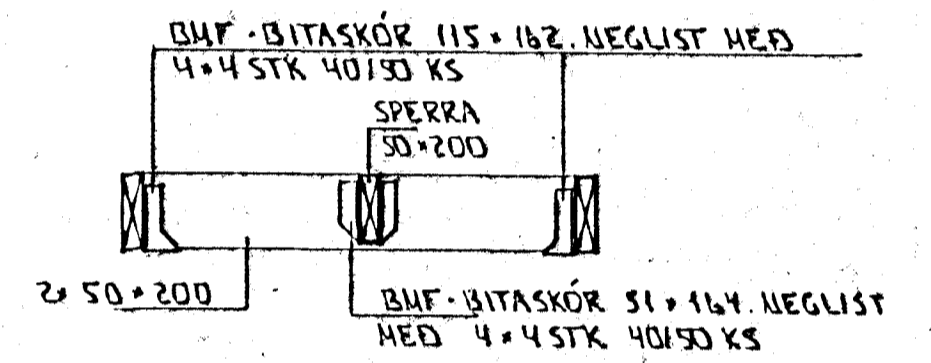


SNID 17-17 1:20

50x200 BOLTAST Á VEGG MED
 12MM NÚRBOLTUM 30. UNDIR
 80 KOMI SKIÐJANA 40x40x4.

BNF-BITASKÓR 51x164. NEGLIST
 MED 4x4 STK 40/50 KS.

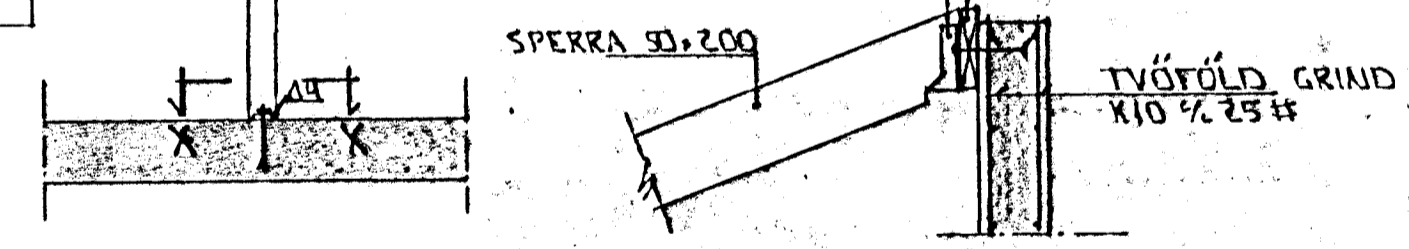

SNID 18-18 1:20

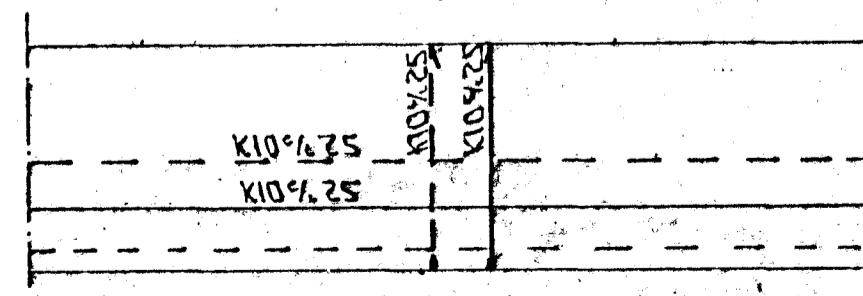


ÁSNID A-A 1:50

| | | | |
|-----|---------|----------------------|-------|
| 01 | MÁI '98 | SNIDI 14-14 BR. BÆTT | |
| | | VIÐ SNIDI B | GH |
| BR: | DAGS. | EDLI BR. | SIGN. |

LINDARBERG 58A
 HAFNARFIRÐI

PAKVIKKI

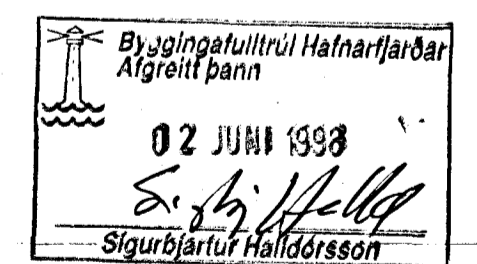

MKV 1:50
 DAGS. APRIL '98
 VERK NR. 9745
 TEIKN NR. 1-06
 HANNAÐ
 TEIKNAD GH
 YFIRFARIÐ