


**OFNASKRÁ:**

ALLIR OFNSTÚTAR ERU 10MM. OFNASTÆRÐIR. MIÐAST VIÐ  $\Delta T_m = 40^\circ C$ .

NR.	FJÖLDI	AFKÖST. WÖTT/OFN	MAX. MÁL Í CM.			VALIN OFNAGERÐ	STÚTA-STAÐA	ATHUGA-SEMDIR
			HÆÐ	LENGD	ÞYKKT			
<b>LINDARBERG 60</b>								
1-01	1	1190	60	140	10		C-D	
1-02	1	600	60	90	5		A-B	HITAL Í GÓLFI
1-03	1	400	65	80	5		A-B	
1-04	1	920	60	140	10		A-B	
1-05	1	660	60	140	10		C-D	
1-06	1	970	60	140	10		C-D	
1-08	1	200	50	50	10		A-B	
<b>LINDARBERG 62</b>								
2-01	1	1150	60	90	10		C-D	TENGIGRIND
2-02	1	580	60	80	10		C-D	HITAL Í GÓLFI
2-03	1	160	30	80	5		A-B	
2-04	1	1500	60	200	10		C-D	
2-05 A	1	800	40	120	10		C-D	
2-05 B	1	1600	40	240	10		A-B	
2-05 C	1	1720	40	260	10		C-D	
2-05 D	1	1460	40	220	10		C-D	
3-01	1	1700	60	200	10		A-B	

**TENGIGRIND, RÚMMYND. 1:20**

TENGIGRIND LINDARBERGS 62 ER SPEGILMYND.

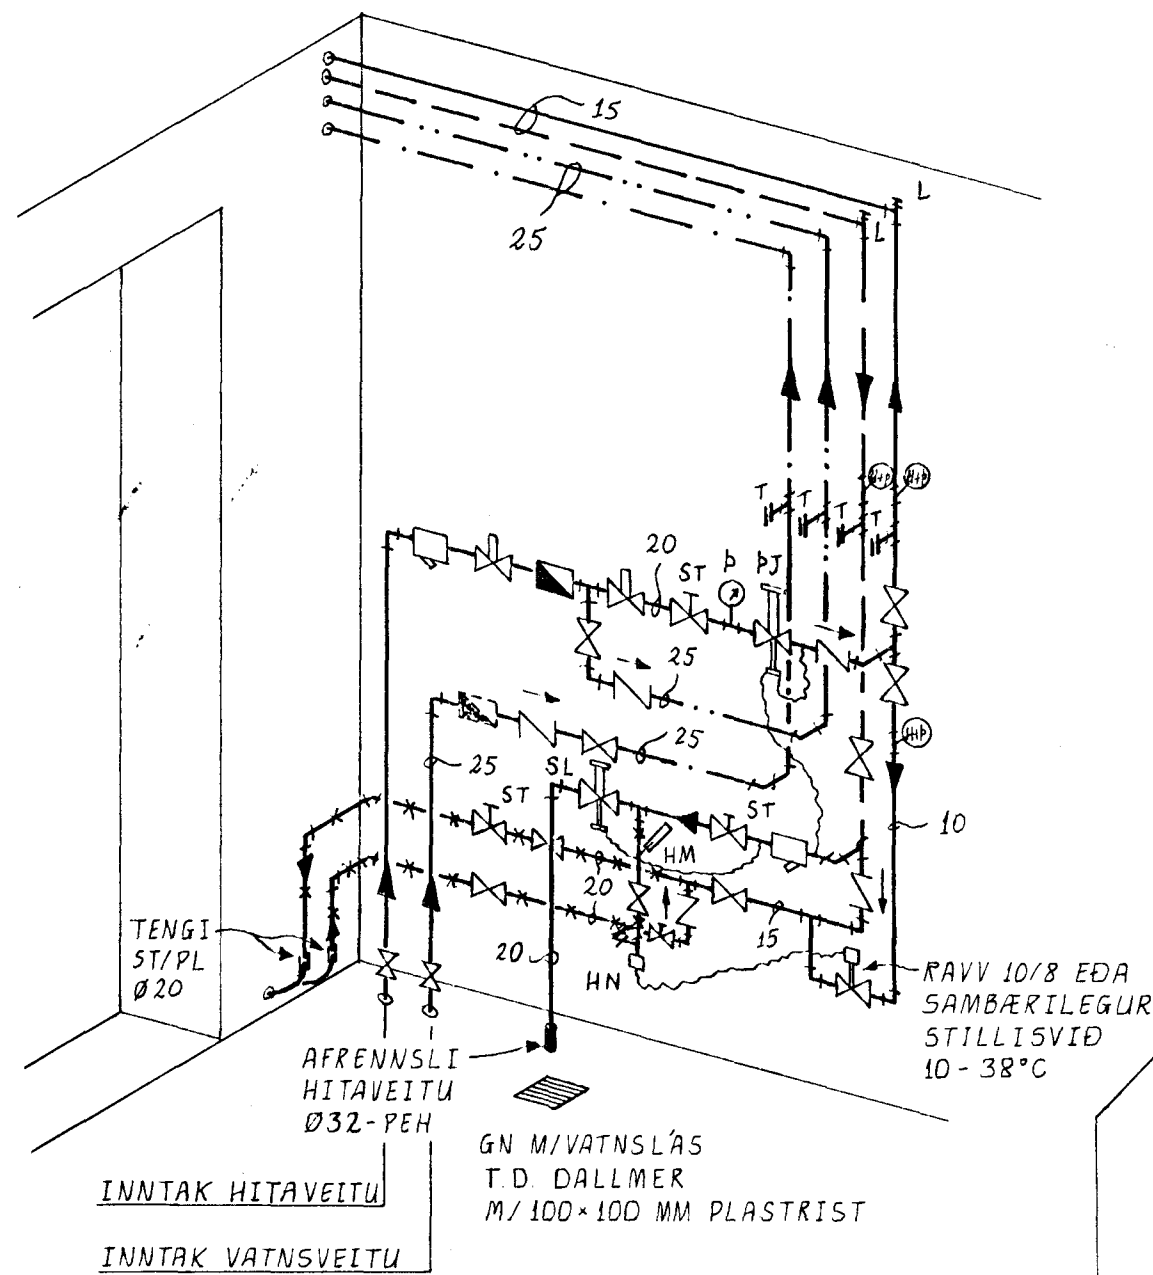



**TAFLA YFIR TÖPPUNARSTAÐI**

ALLIR TAPPSTAÐIR ERU 15 MM.

HEITI	SK. ST.	FJÖLDI	GRUNNRENSSLI 4/5	
			KALT	HEITI
VATNSSALERNI	VS	2	0.2	-
SKOLSKÁL (BIDET)	BI	1	0.1	0.06
BADKAR	B	1	0.3	0.18
ELDHÚSVASKUR	EV	1	0.2	0.12
GARÐVATN	G	1	0.3	-
HANDLAUG	HL	3	0.3	0.18
STEYPIBÆÐ	ST	1	0.2	0.12
STÁLVASKUR	SV	2	0.4	0.24
PVOTTAVÉL	PV	1	0.2	0.12
UPPÞVOTTAVÉL	UP	1	0.2	0.12
GRUNNRENSSLI ALLS =			2.4	1.14

HEIMÆÐ VATNSVEITU Ø32 PEH

**AFSTÖÐUMYND. 1:500**

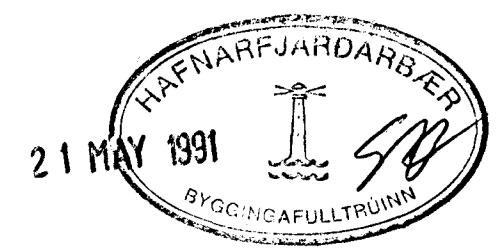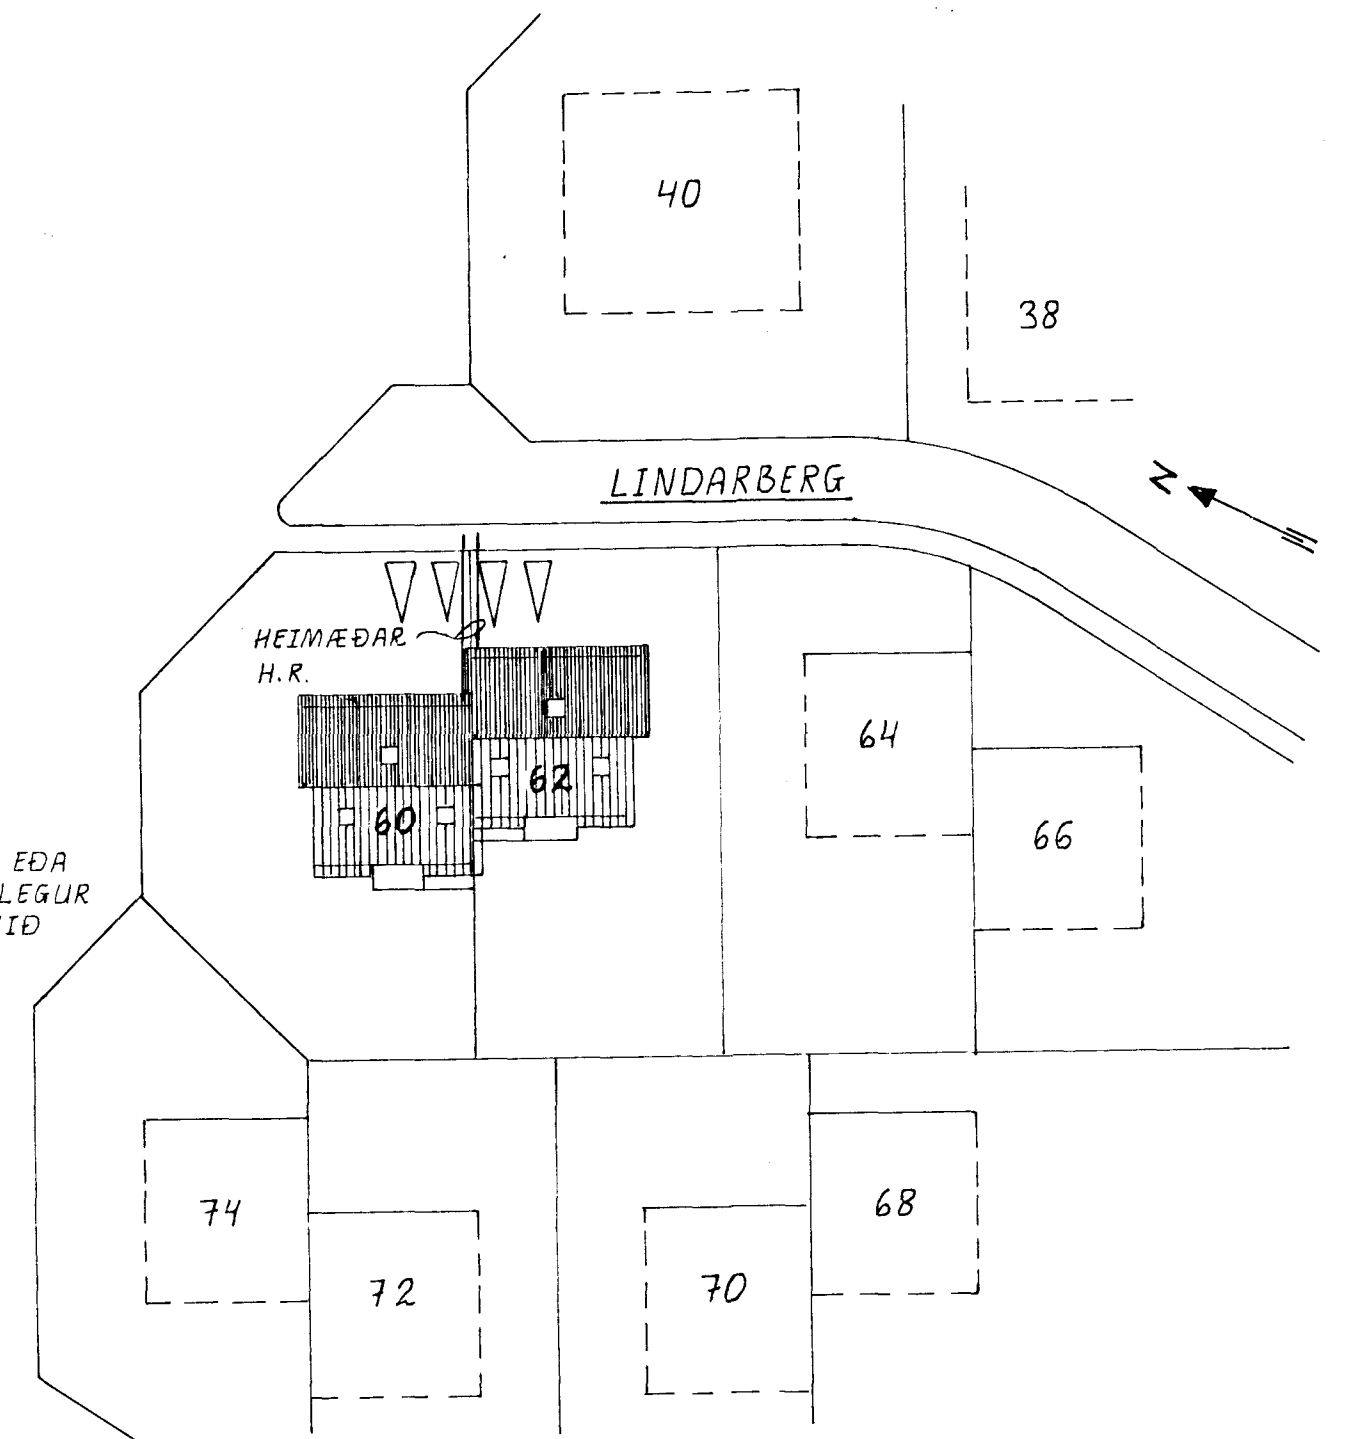

**TILVÍSANIR:**

SKÝRINGAR..... SJÁ TEIKN. NR. 2-01

LINDARBERG 60 OG 62 Hafnarfirði.

BR.	DAG.	BREYTING	VATNS- OG HITAKERFI AFSTÖÐUMYND, TAPPST. TENGIGRIND, OFNASKRÁ.		
REYKJAVÍK, D. 1.2.1991			KVARDI 1:20, 1:500		
TEIKN.	REIKN.	VERK	BL. NR.	BR.	
JK	JK				
ATH.	SAMP.		7	4-04	

**JÓN KRISTJÁNSSON**  
BYGGINGAVERKFRÆÐINGUR FVFI  
FÍFUSELI 11 - 109 REYKJAVÍK - SÍMI 78731