



Samþykkt á fundi bygginga-
nefndar þ. 15. 5. 1991

BYGGI-OGAUFULLTRÚINN
HA' NARFIRDI

[Handwritten signature]

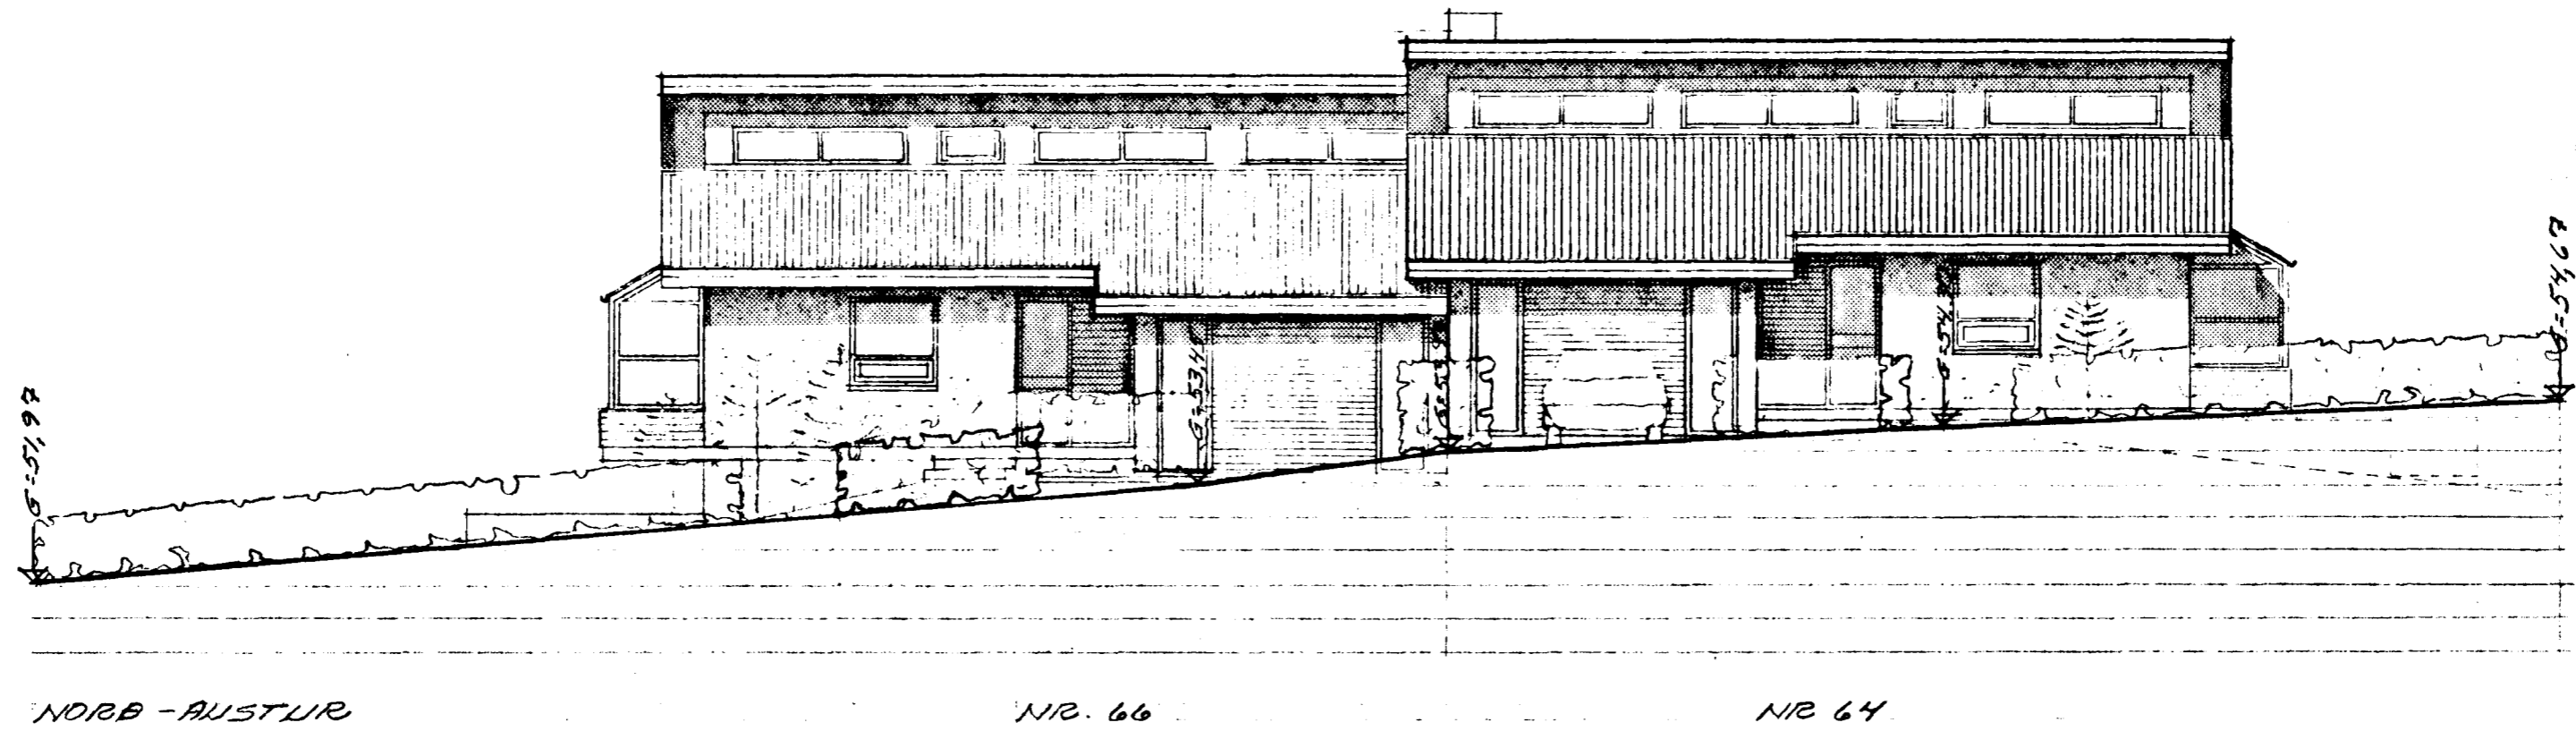

tifftopdf - www.rubissoftware.com - Demo Version

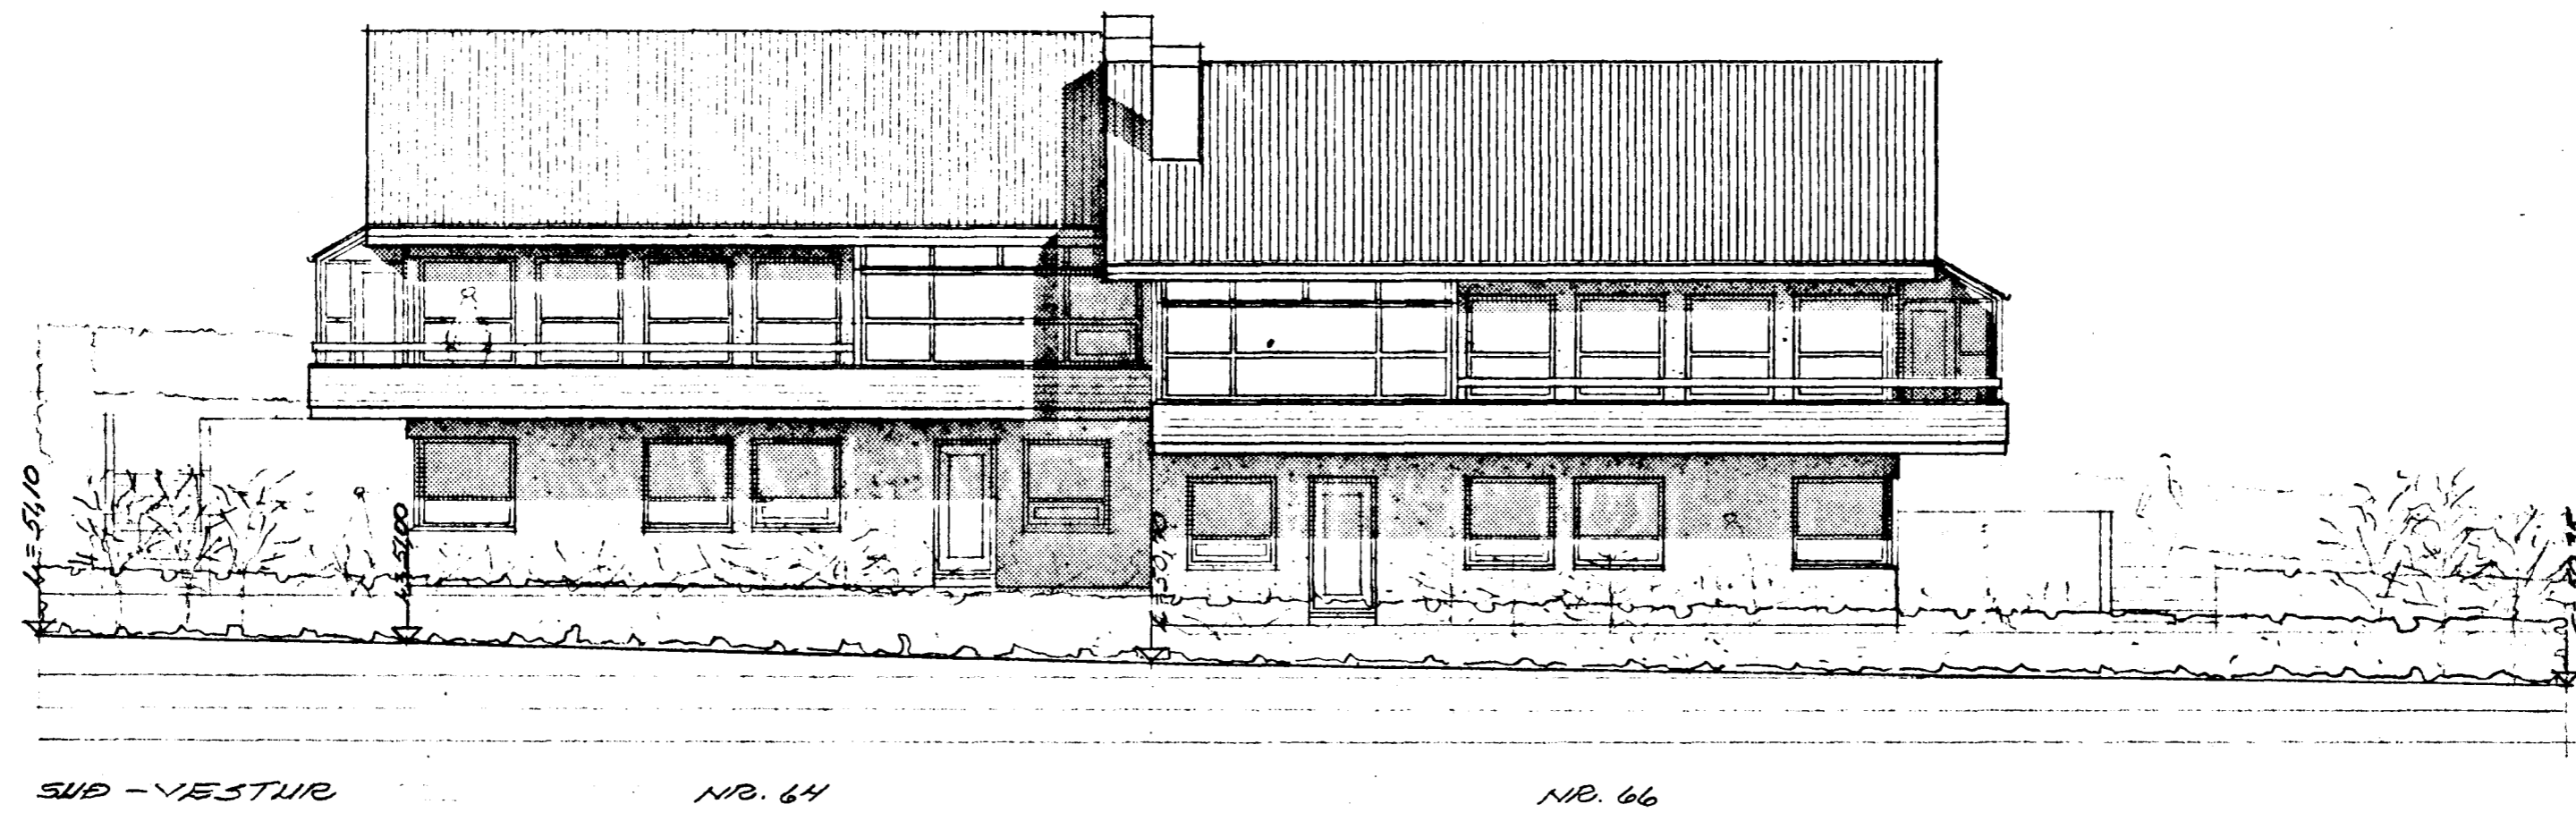

LINDARBERG 64-66

TILIT SUD-VESTUR OG NORÐ-AUSTUR
INGI GUUNAR ÞORÐARSON BYGGINGAÆT. BFI
LEJTABARNA 13 REYK 1111 A 13 B3
Jón G. Kristjánsson

NR. 5

MRK. 1:100
D. FEB. 1991