



RÚMMYND NEYSLUVATNSLAGNA

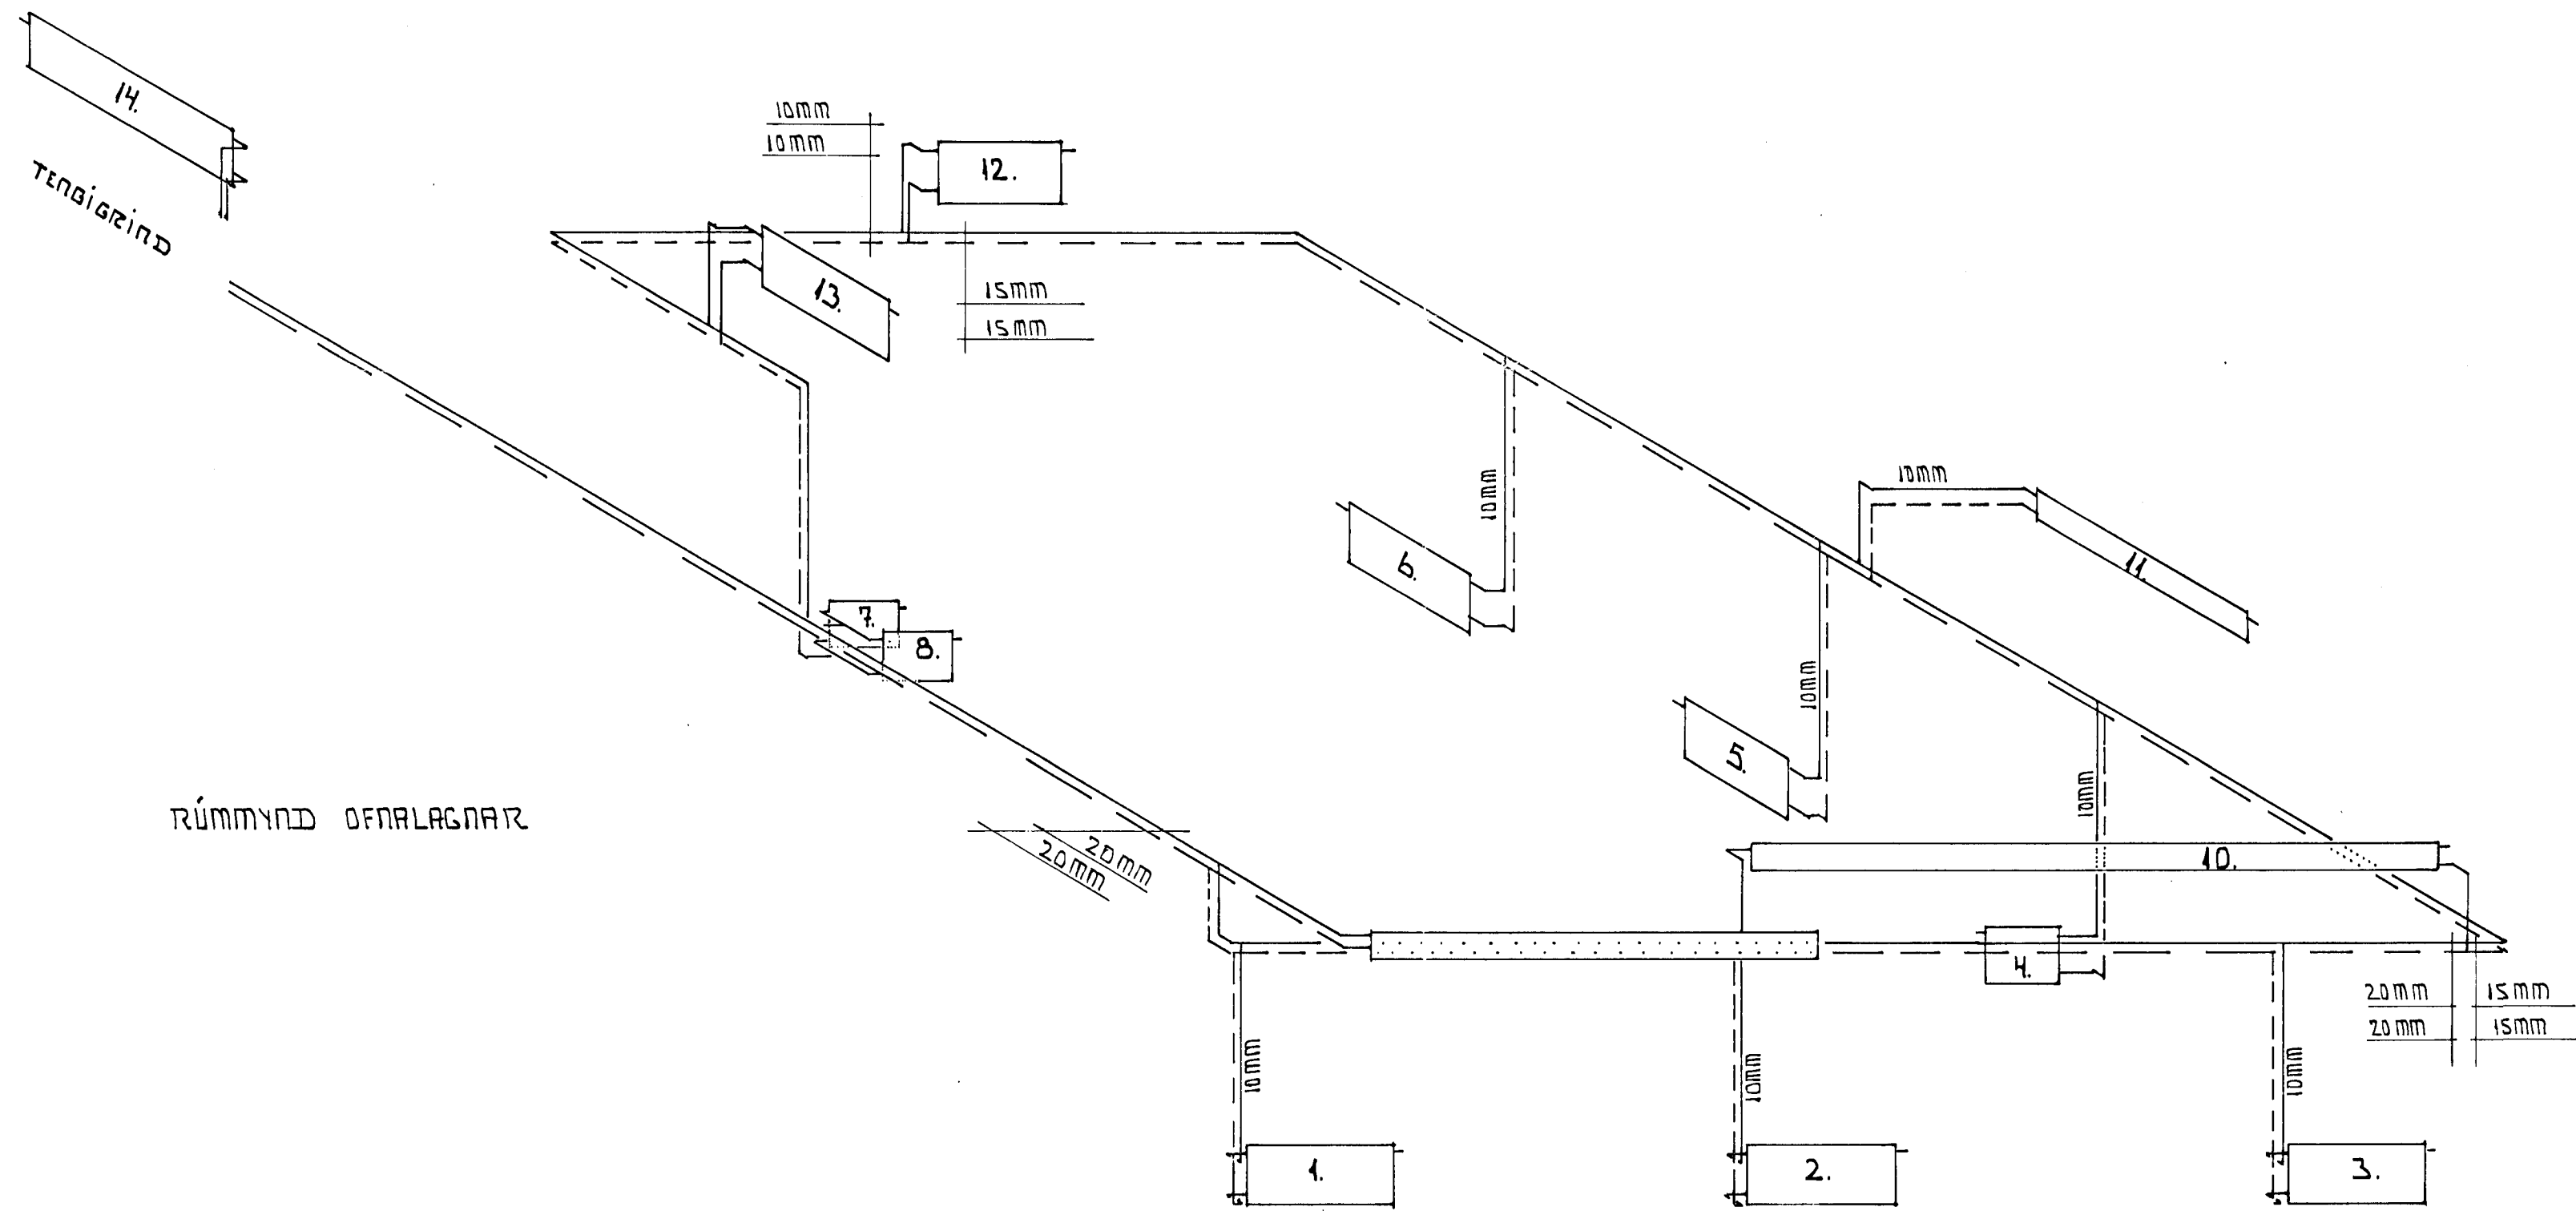

RÚMMYND OFNARLAGNA

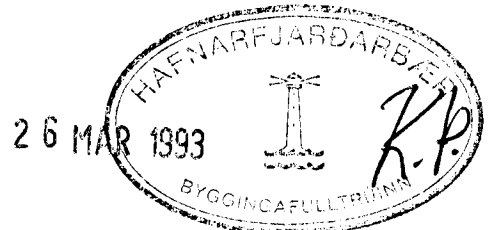

SJA TEIKNINGAR L-1, L-2, L-3
 LINDARBERG 66. HAFNARFIRDI MAI 1991
 OFNA OG NEYSLUVATNSLAGNIR, RÚMMYND 1:50
 TÆKNIFJONUSTA SVEINS KARLSSONAR TFI TEIKNING
 BÆJARHRAUNI 2 220 HAFNARFJURDUR 91-653045 L - 4
Sveinn Karlsson