


Samþykkt á fundi bygginga-
nefndar þ. 4. 10. 1995

BYGGINGAVALTRÚINN
Í HAFNARFIRDI


[Signature]

FYLGJA SKAK AÐEND-BYGGINGAVALTRÚ

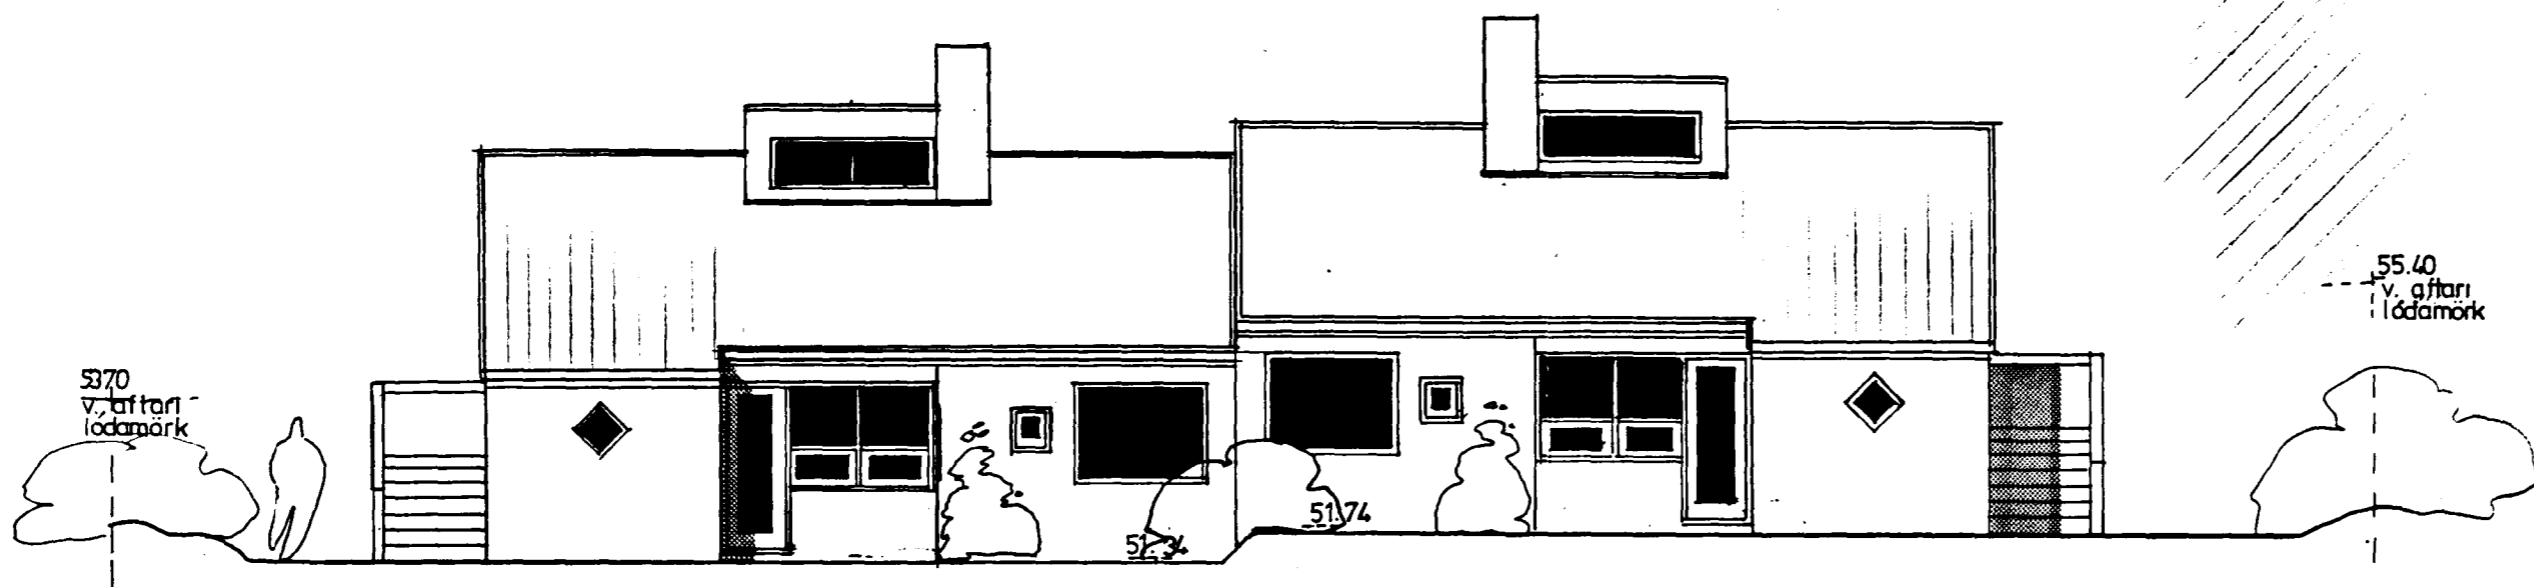

norðaustur hlid

tifftopdf - www.rubissoftware.com - Demo Version

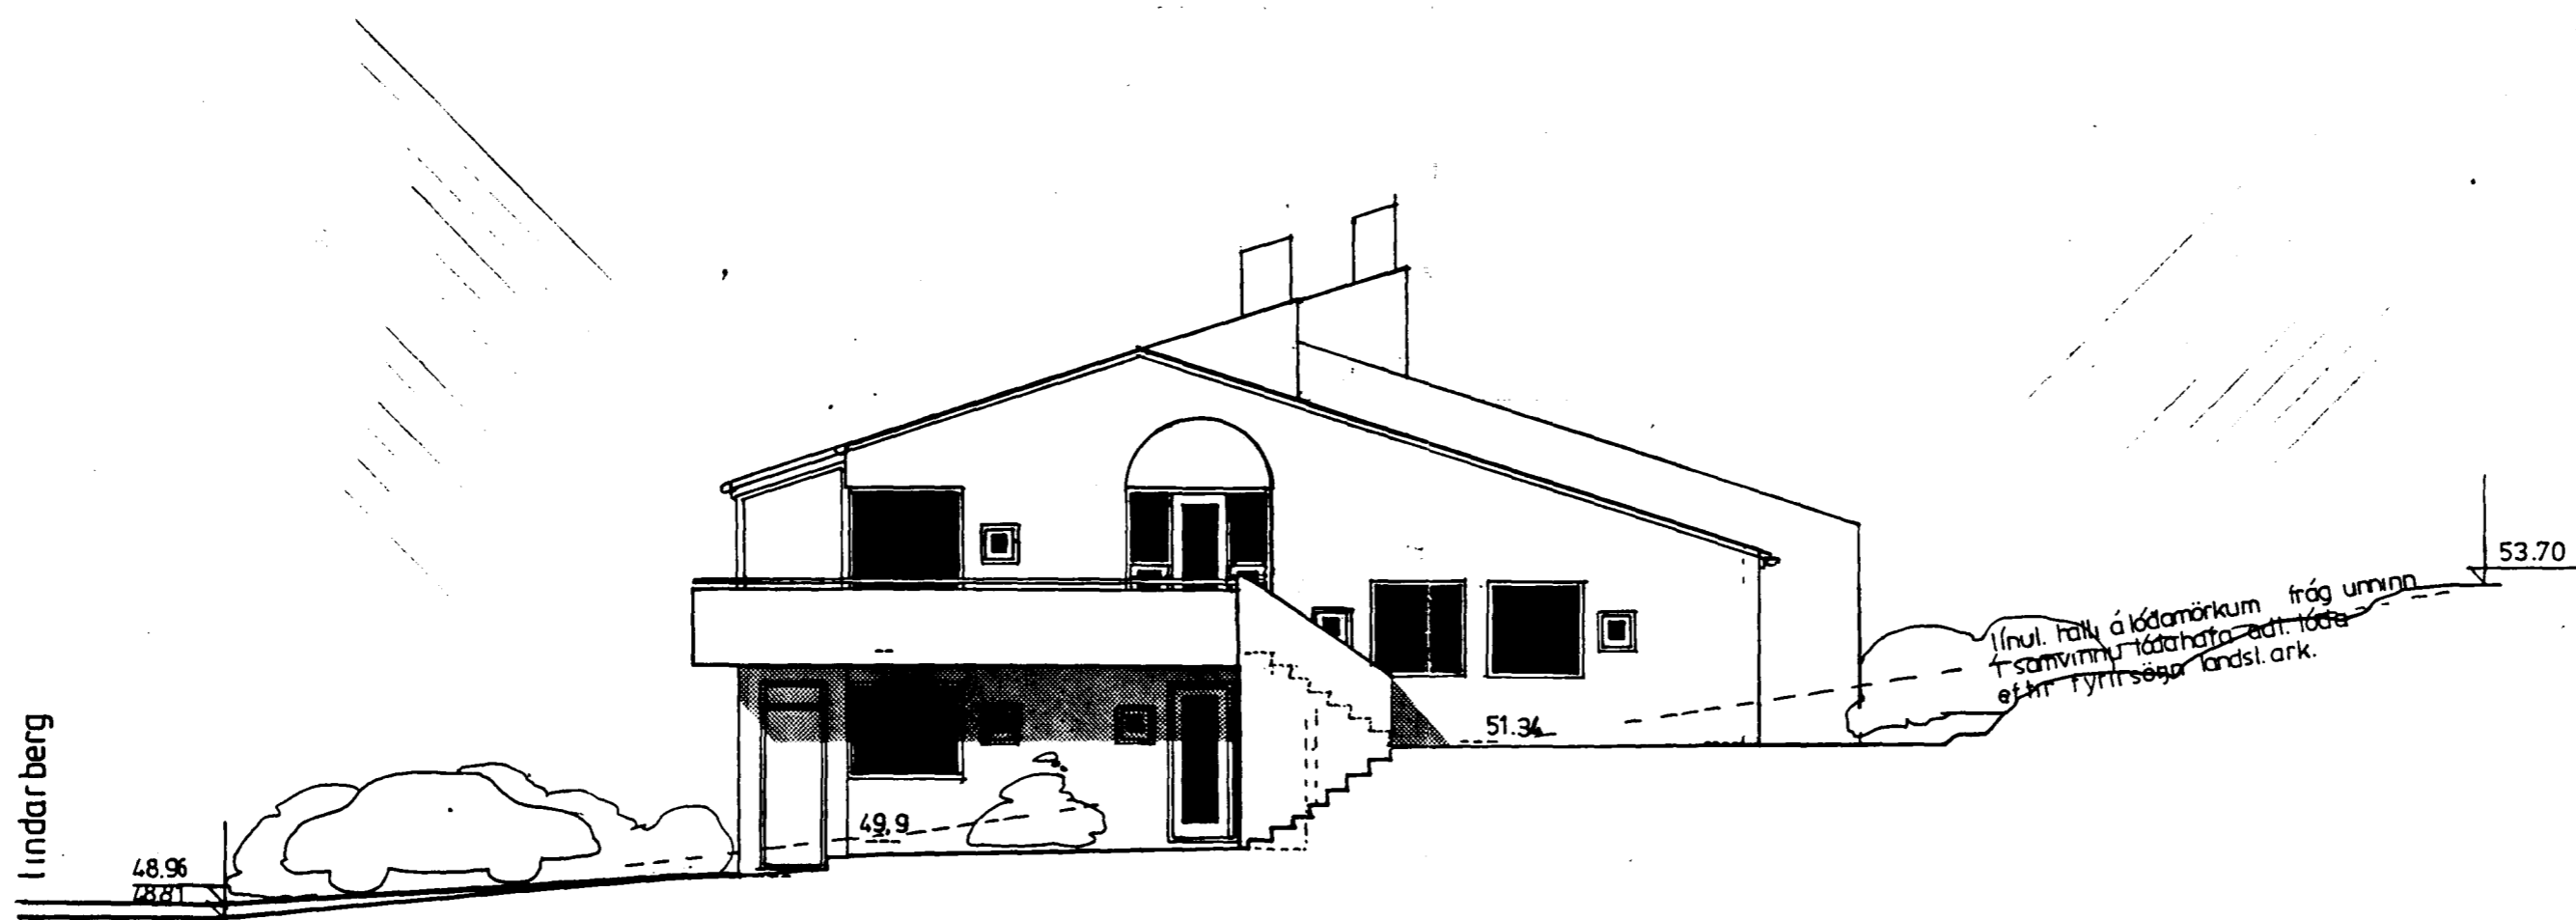

sudaustur gafi

lindarberg 80-82 hafnarfirdi	1:100 sept '95
útlit	
04	gudm. gunnlaugsson, arkitekt faí kt. 190534-3419 teiknist. stórhöfda 17. s: 5677735
	<i>Gudm. Gunnlaugsson</i>