



Samþykkt þann

17 MAI 1999

Byggingafulltrúinn í Hálfarfirði
Erlendur Hjálmarsson

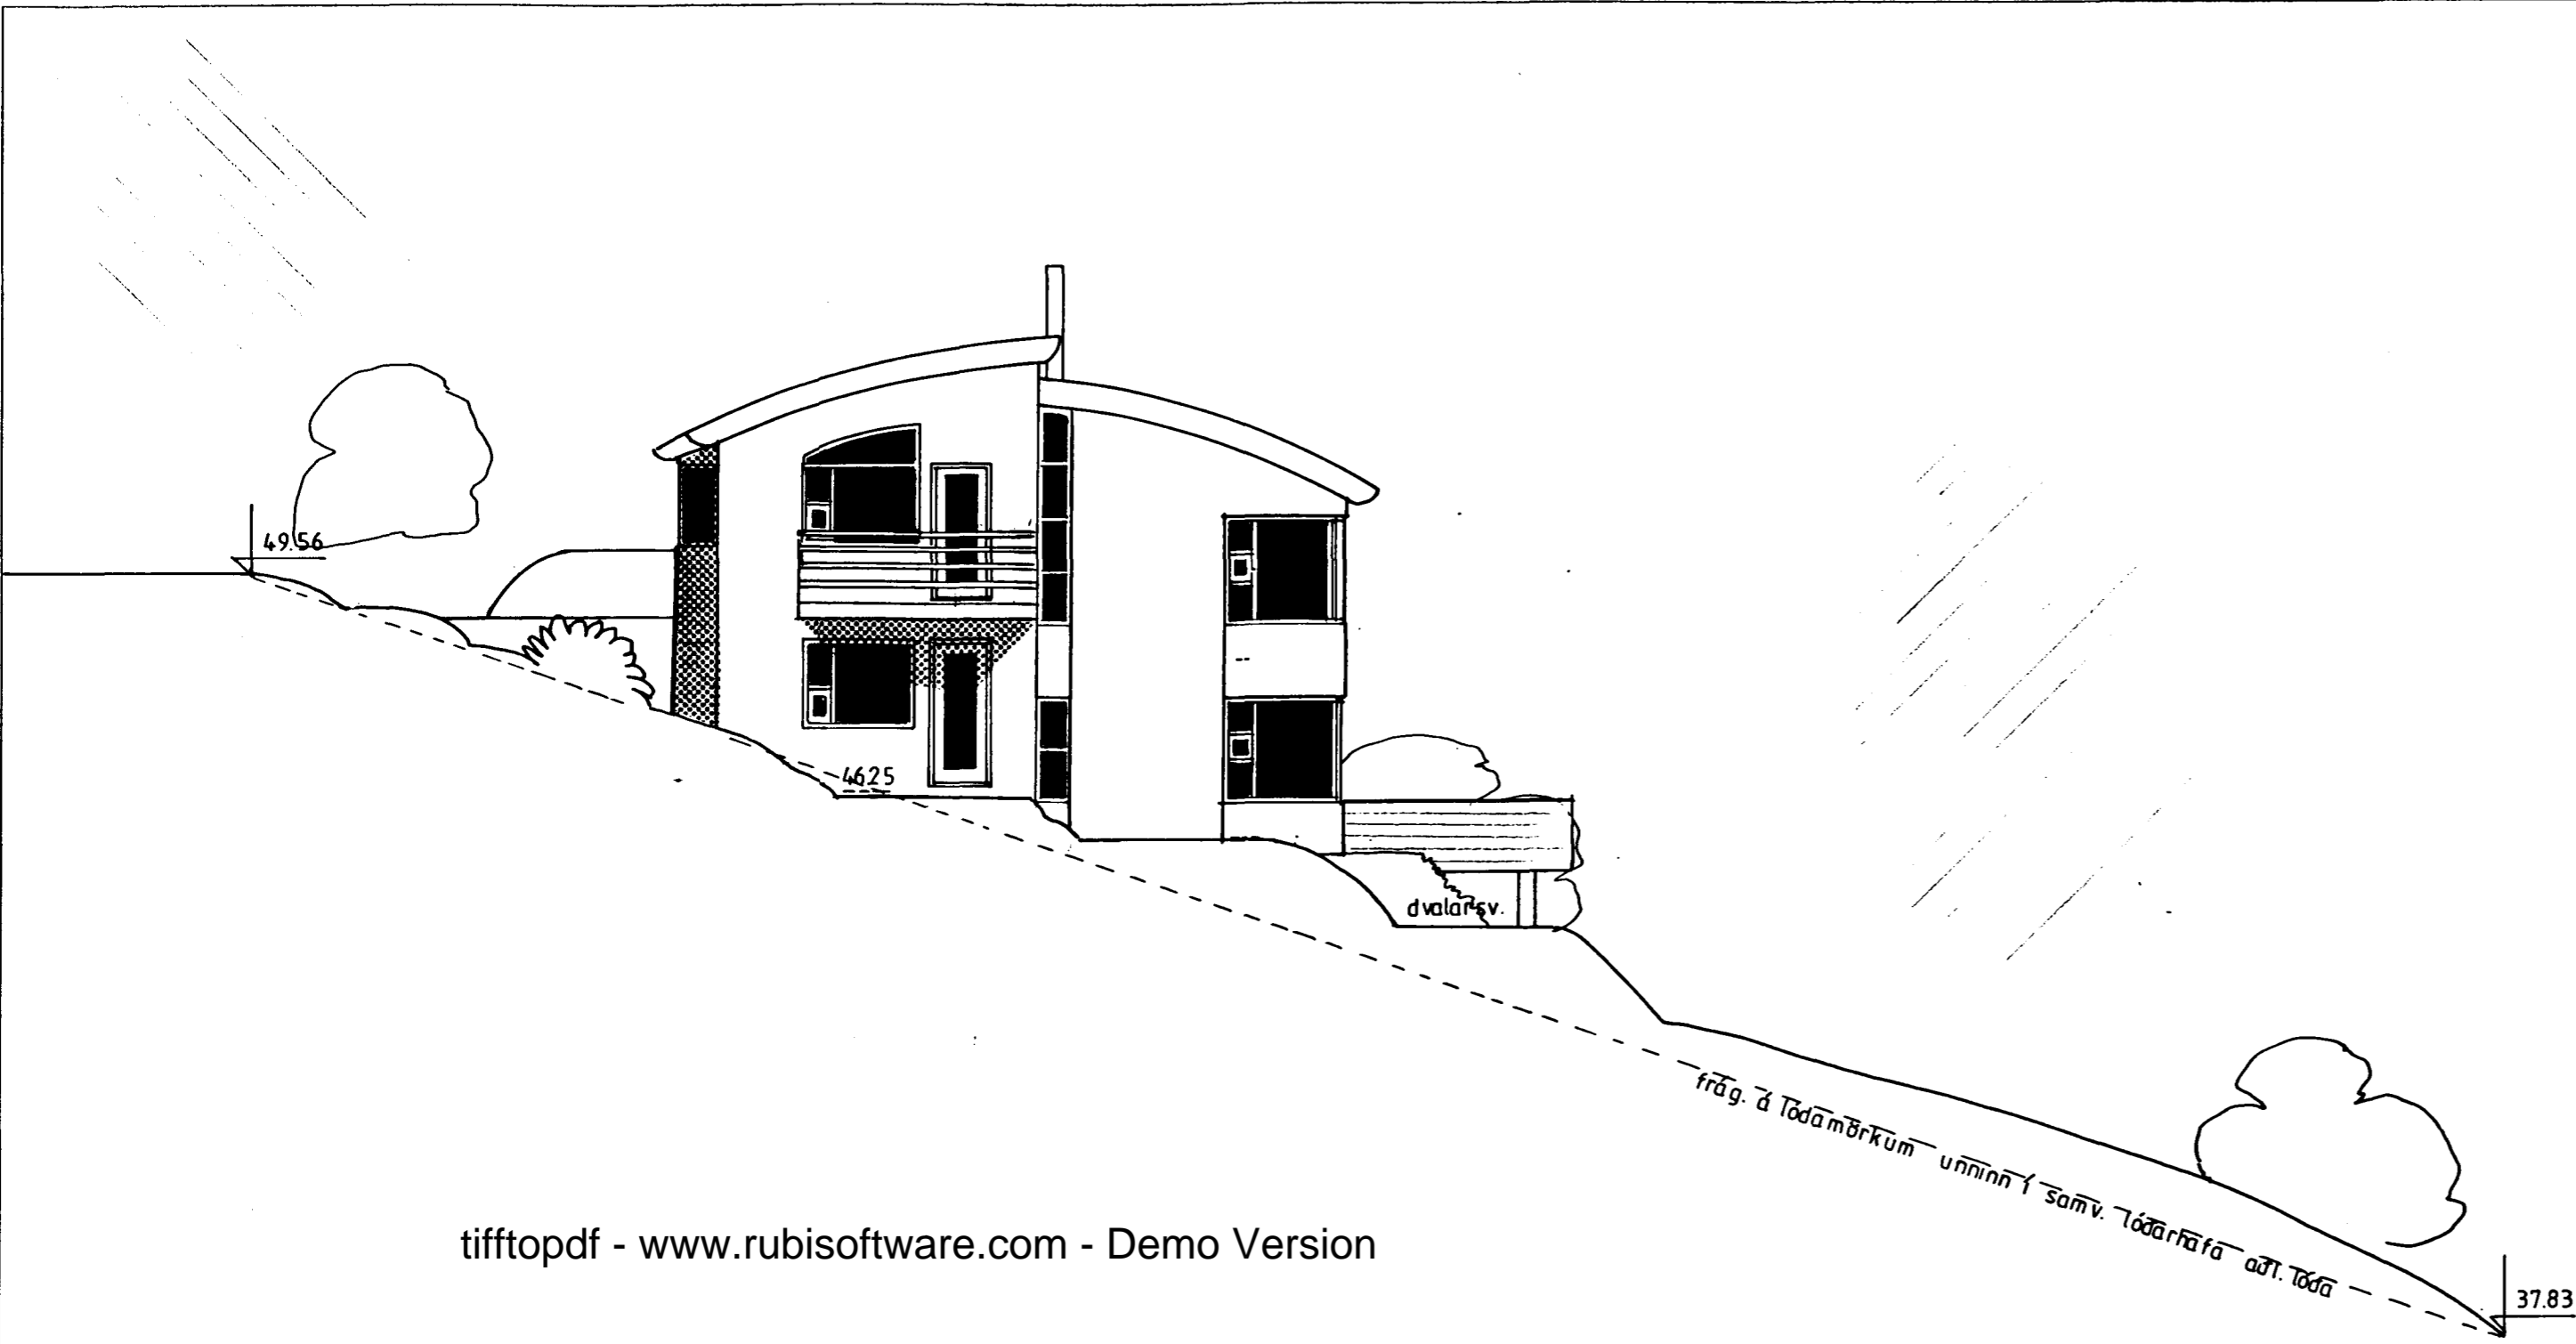

tifftopdf - www.rubissoftware.com - Demo Version

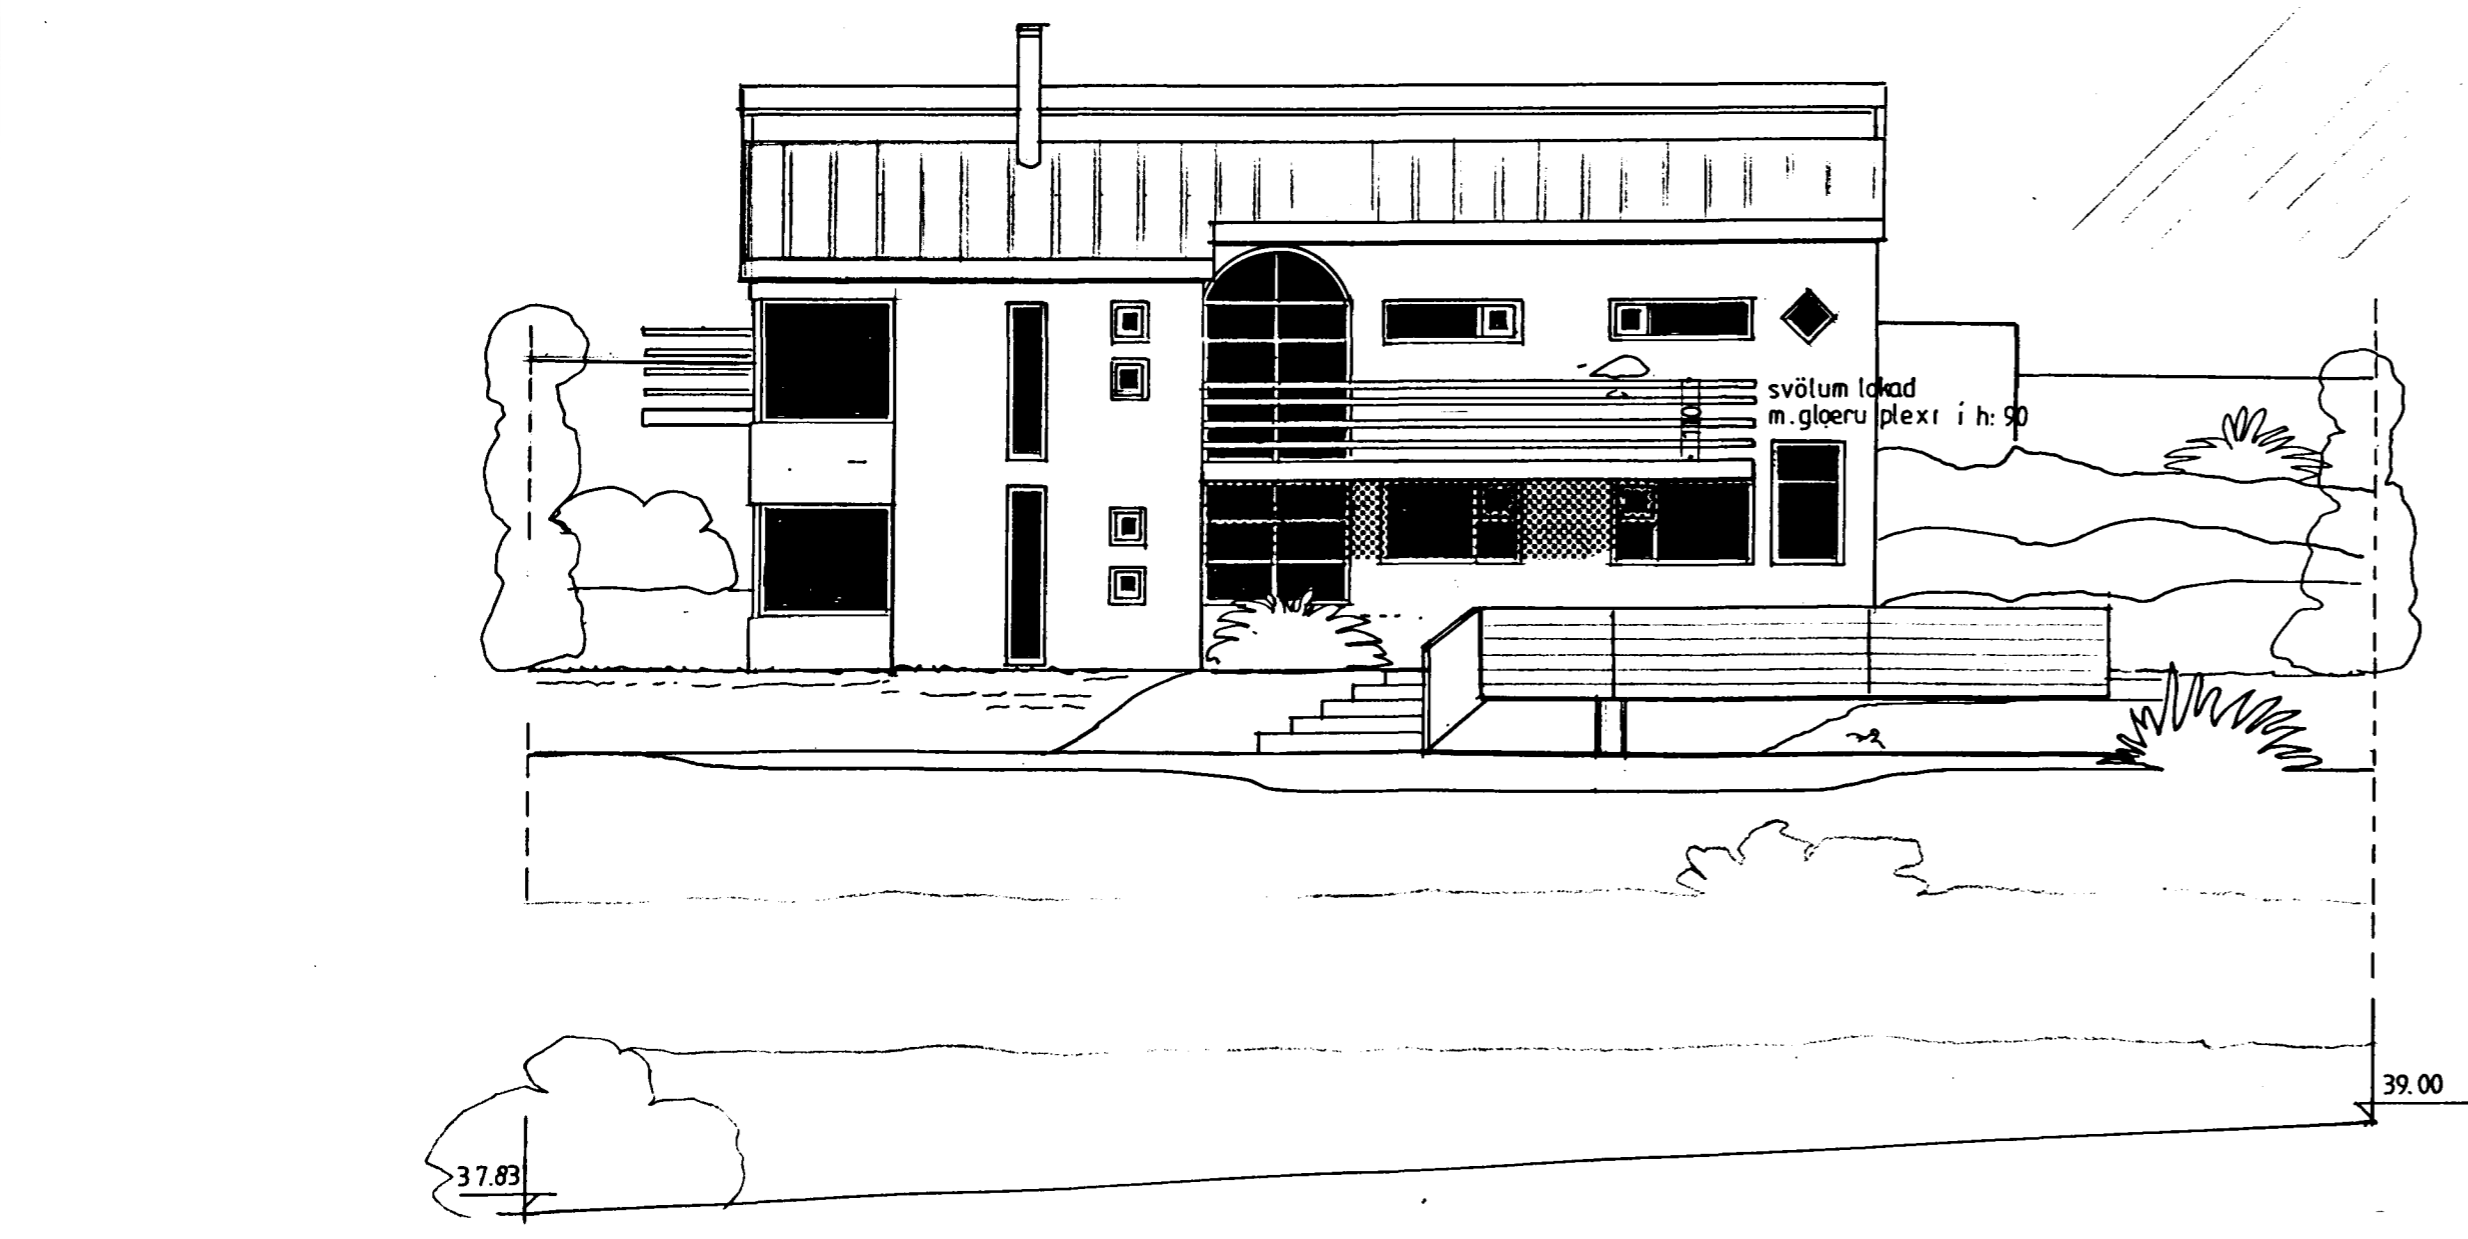

	Lindarberg 90 Útlit	1:100 apríl '99	archús ehf
03	Guðmundur Gunnlaugsson, arkitekt FAÍ Teiknistofan Archús ehf, Stórhöfða 17. 112 Reykjavík. s: 5677735-fax 5677736. kt: 631298-4439. gudmgark@islandia.is.		
br.			