



Samþykkt þann
 17 MAI 1999
 Byggingatulltrúinn í Hafnarfirði
 Erlendur Hjálmarsson

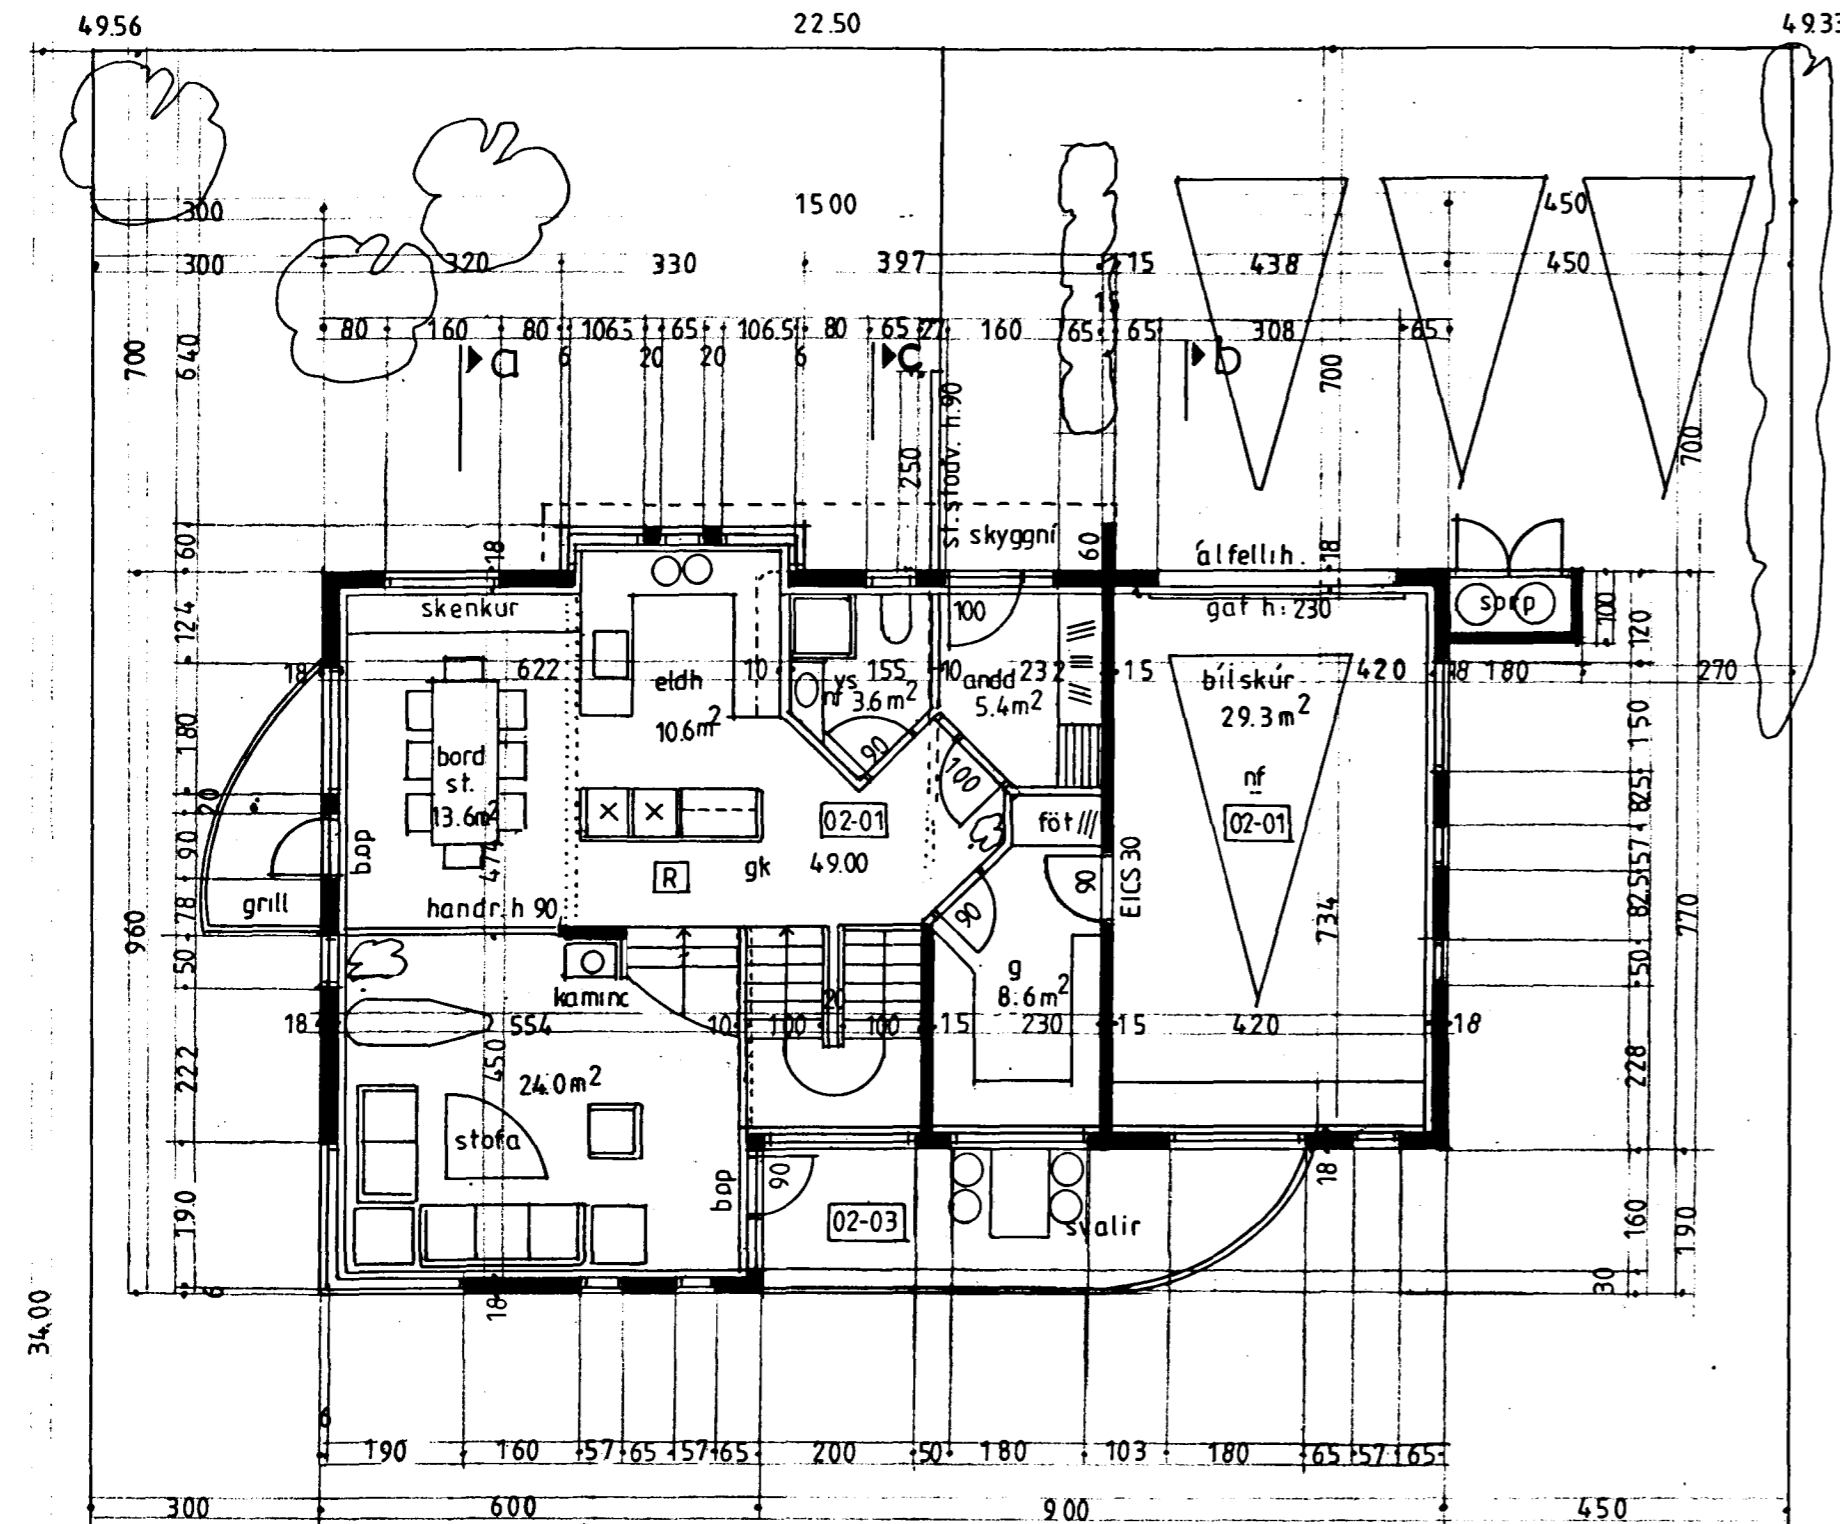

götuhoed 2. hæð

▶a ▶c ▶b

náttúrulegt landslag; óhreyft land

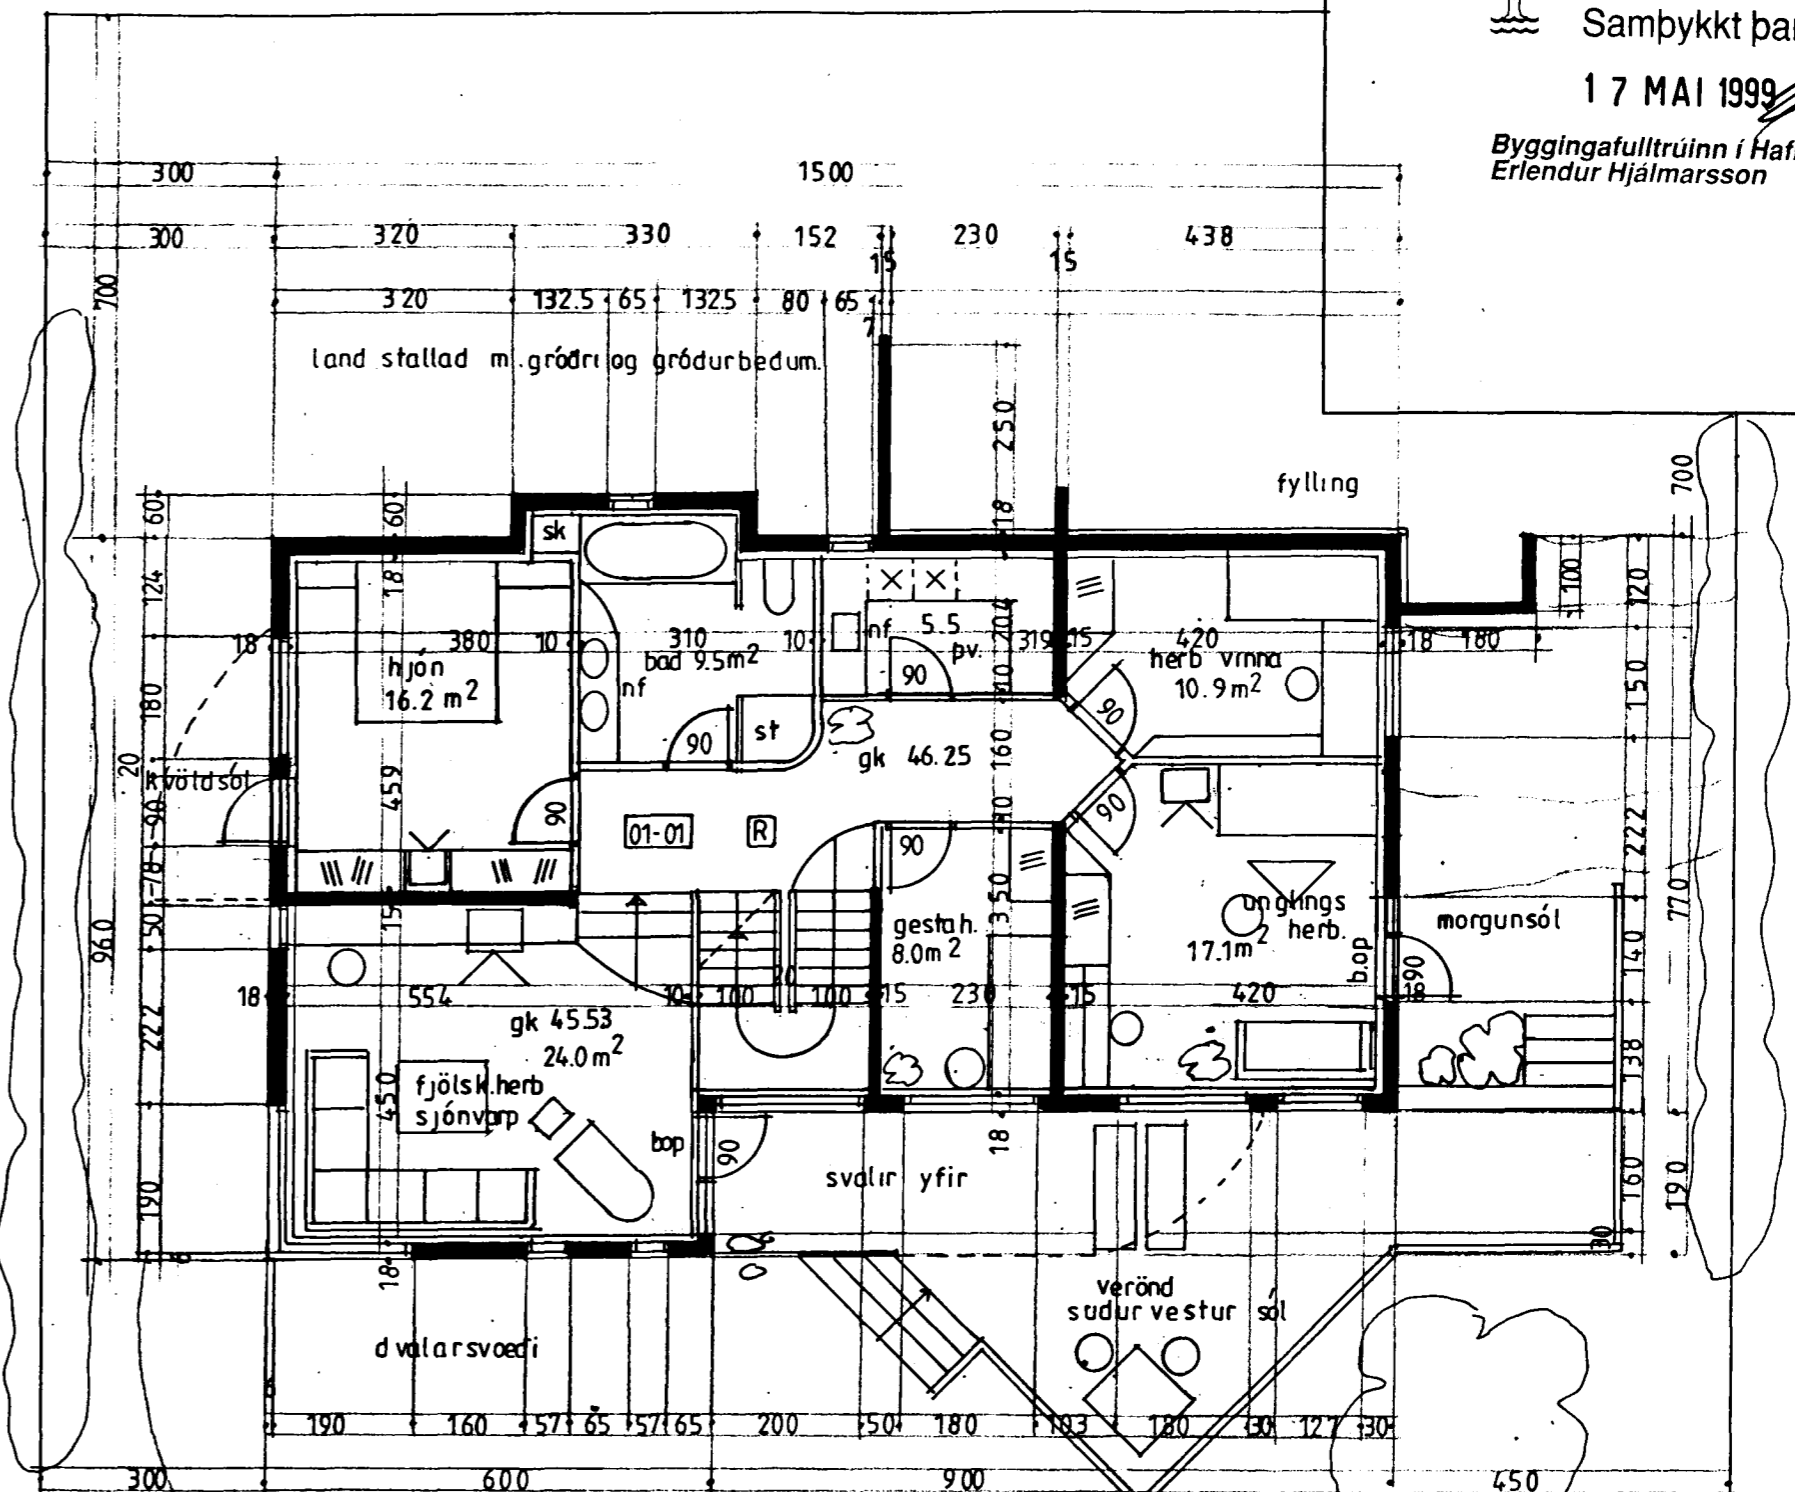

nedri hoed 1. hæð

náttúrulegt landslag; óhreyft land

 Lindarberg 90
 grunnmyndir 1:100
 apríl '99

02 Guðmundur Gunnlaugsson, arkitekt FAÍ
 Teiknistofan Archús ehf, Stórhöfða 17.
 112 Reykjavík. s: 5677735-fax 5677736.
 kt: 631298-4439. gudmgark@islandia.is.

br.

archús ehf