



SNID A-A

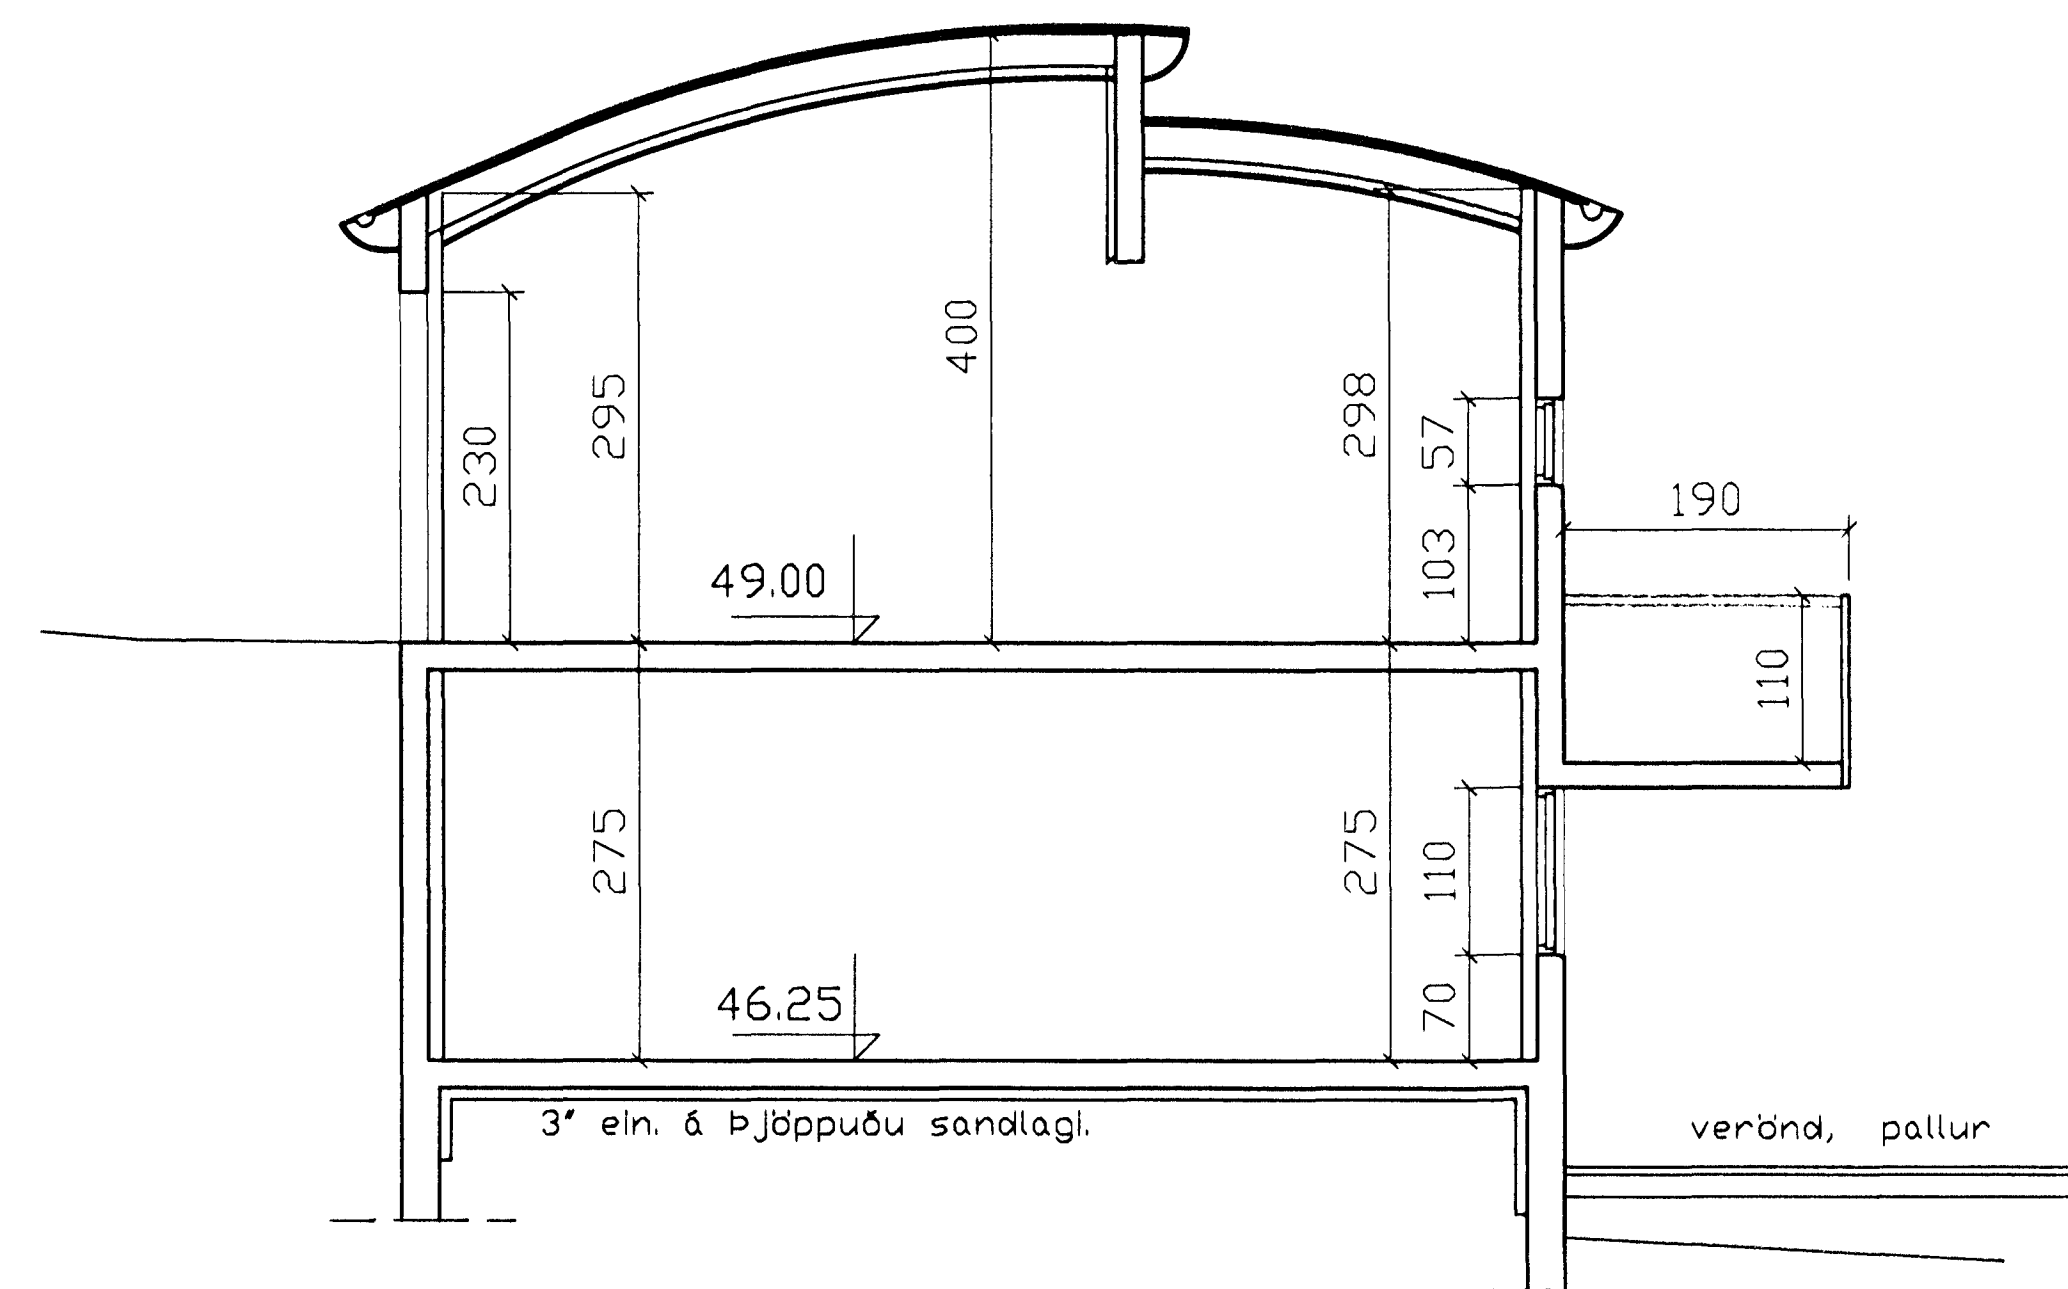

SNID B-B

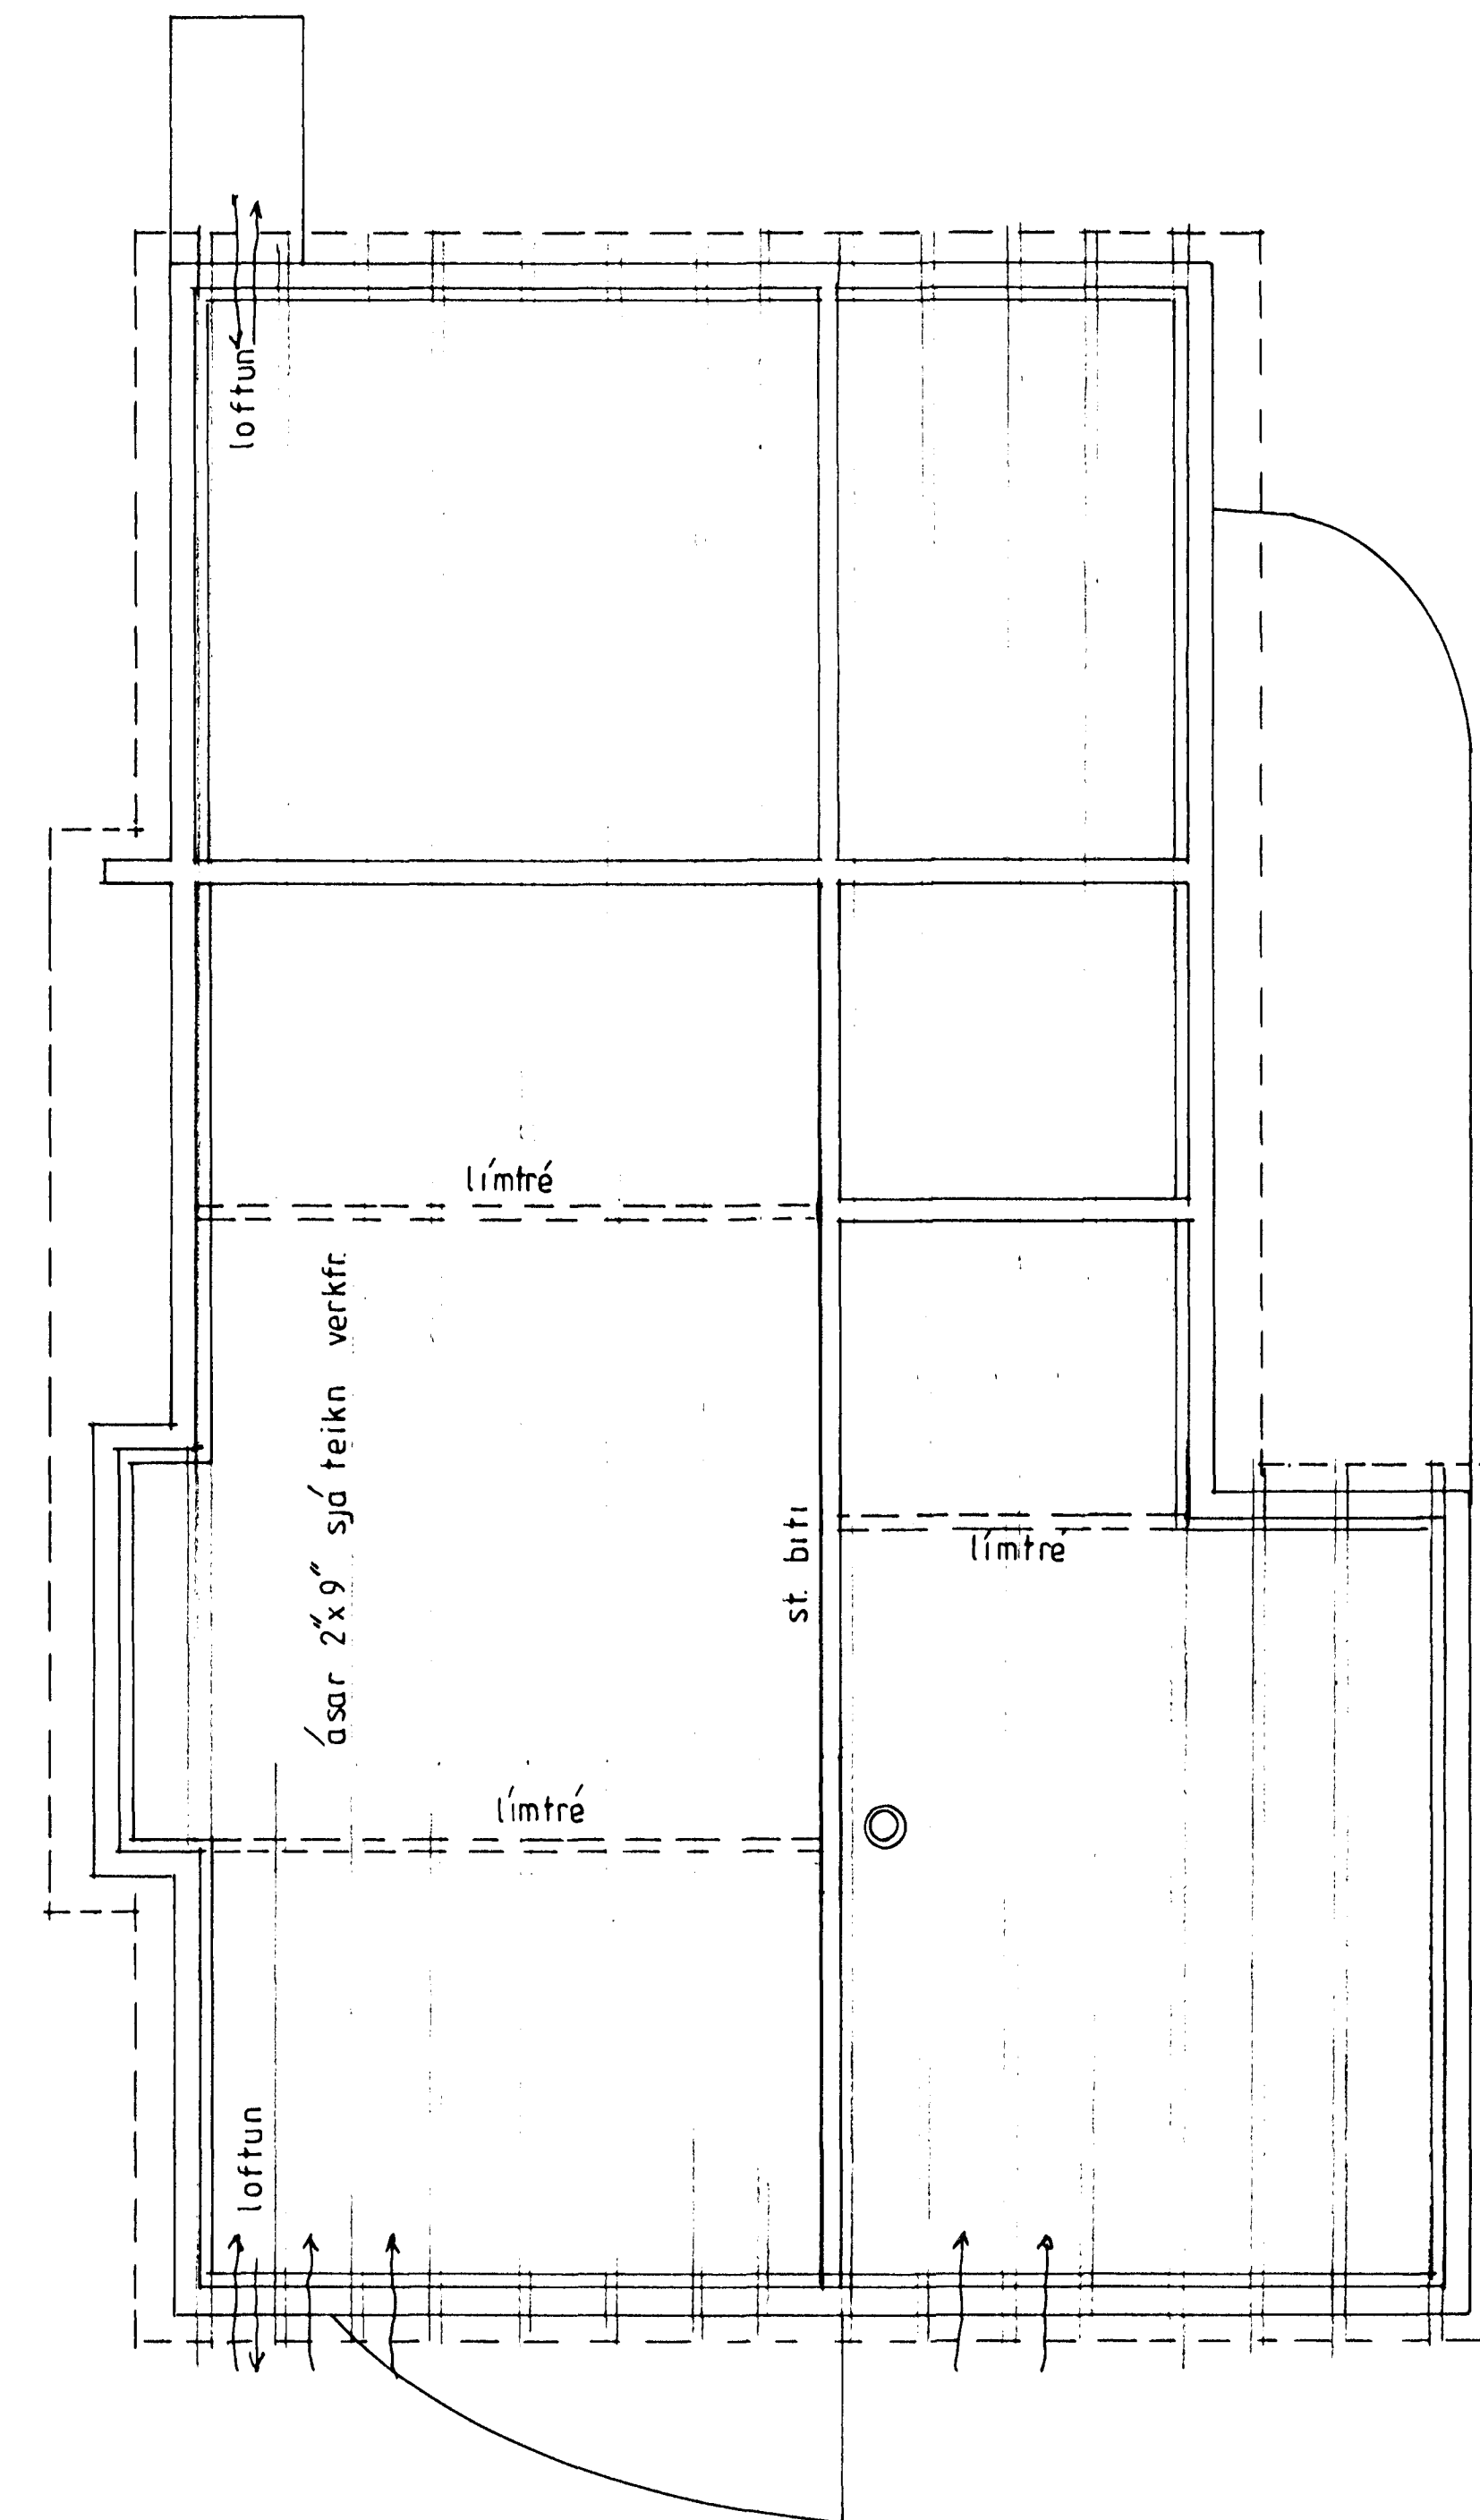

þakmynd 1:50 princip



Lindarberg 90  
Sneiðingar, þakfrágangur  
1:50  
maí '99

S-3  
Guðmundur Gunnlaugsson, arkitekt FAl  
Teiknistofan ArchÚs ehf, Stórhöfða 17.  
112 Reykjavík. s: 5677735-fax 5677736.  
kt: 631298-4439. gudmgark@islandia.is.

*Stam*

archÚs ehf

br.