




SNID 6-6 x 1:20

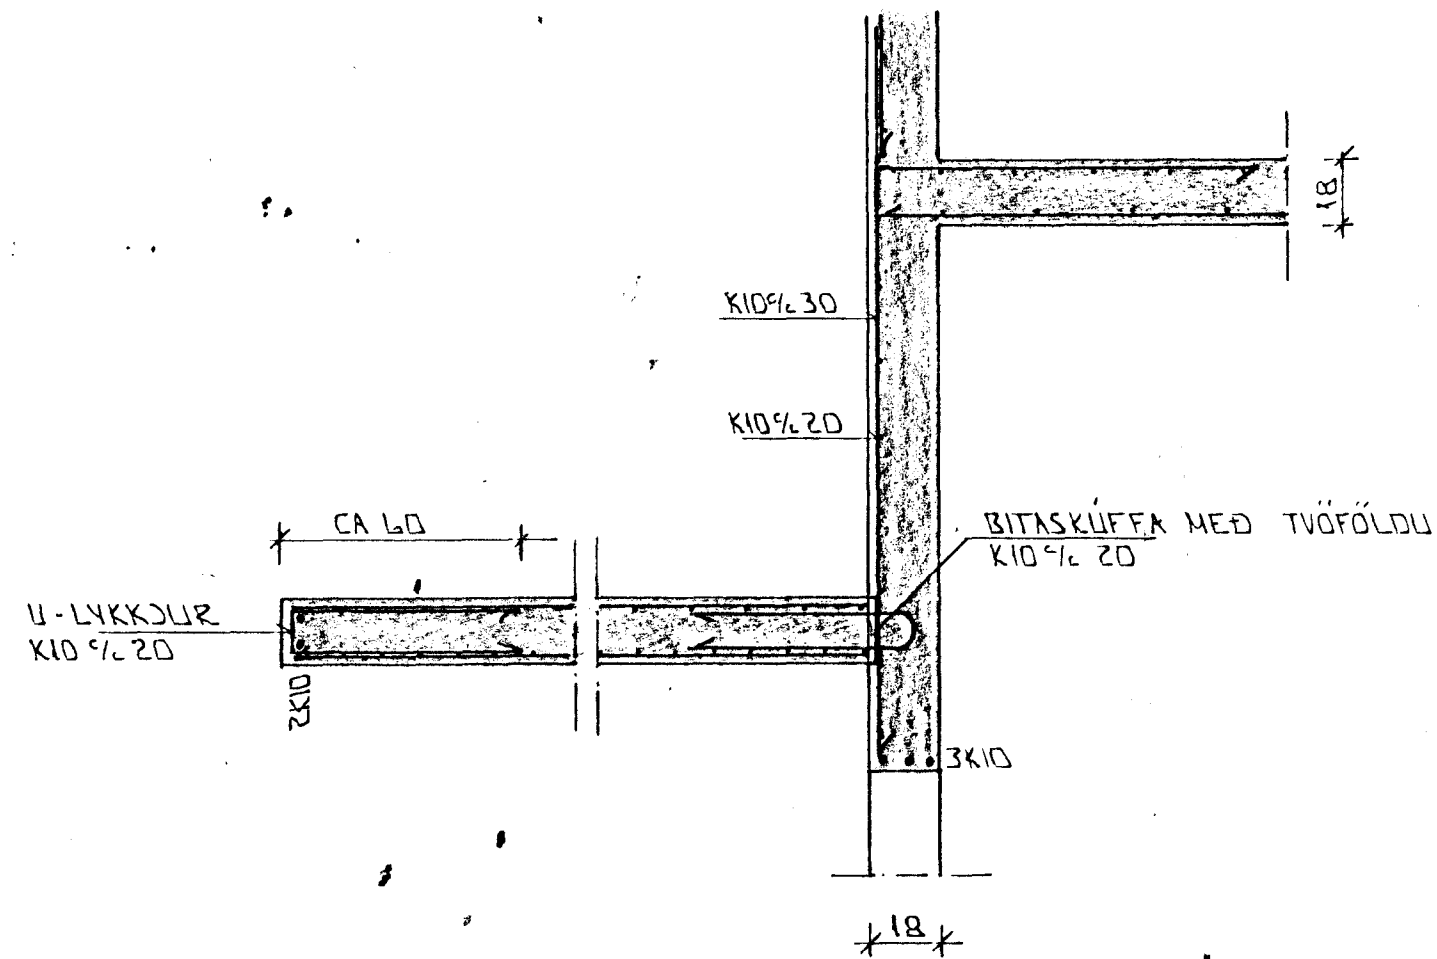



SNID 7-7 x 1:20

BENDING PLÖTU SJÁ GRUNNINGU

LANGJARN 4 K10

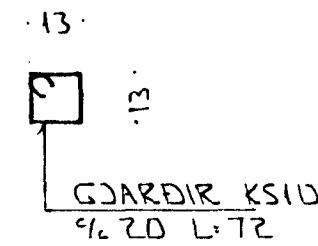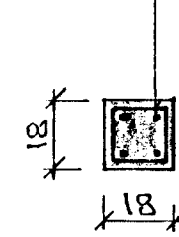


SÚLUJARN 4 K10

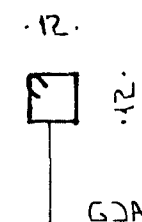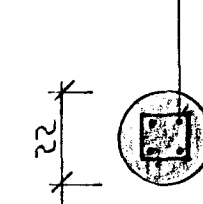


SÚLA S.Z. x 1:20

SÚLA S.I. x 1:20

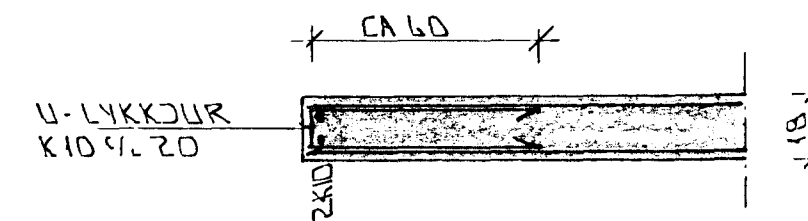

SNID 9 x 1:20

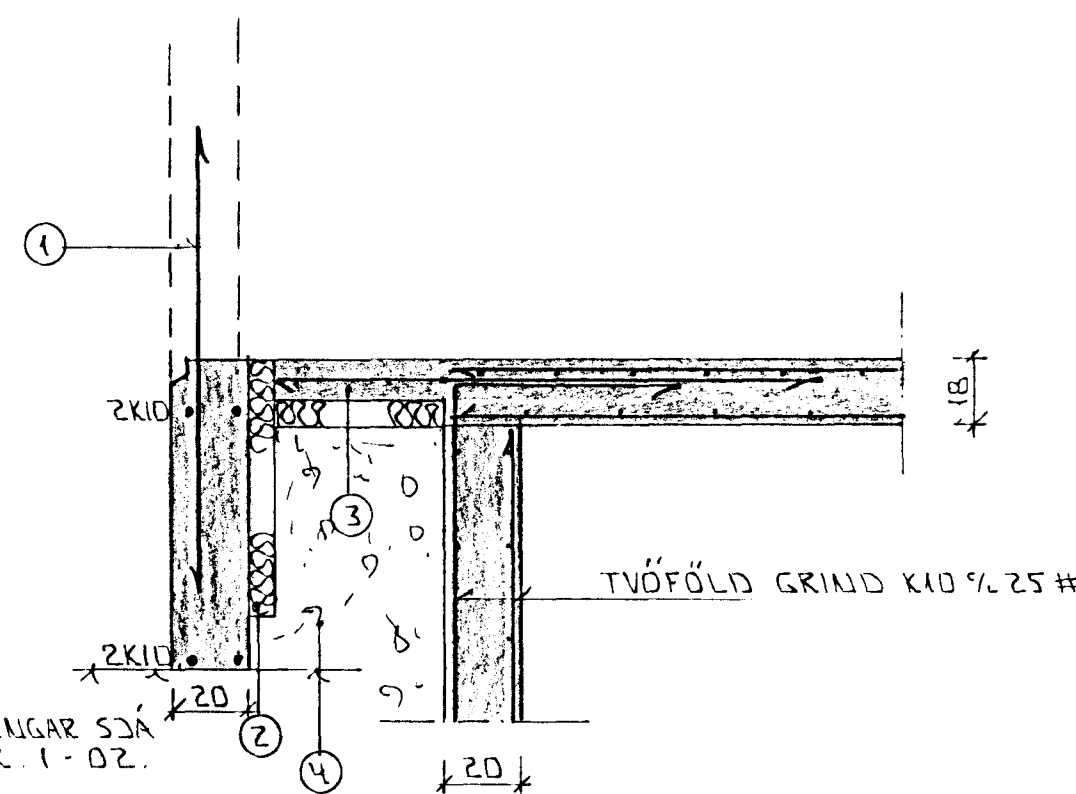


MERKINGAR SJÁ BL.NR. 1-02.

SNID 8-8 x 1:20

BR: DAGS: EDLI BR: SIGN:

LINDARBERG 94
HAFNARFIRÐI

SNID Í BENDINGU

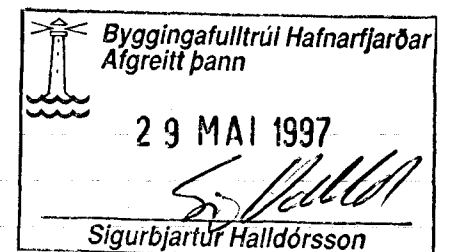

MKV x 1:50
DAGS. MAI '97
VERK NR. 9646
TEIKN NR. 1-04
HANNAD
TEIKNAD
YFIRFARIÐ

TÆKNIPJÓNUSTA
SIGURDAR ÞORLEIFSSONAR ehf

STRANDGÖTU 11 - 220 HAFNARFJÖRDUR - SÍMI 555 4255 - FAX 565 2875