




SNID 1-1, 1:20

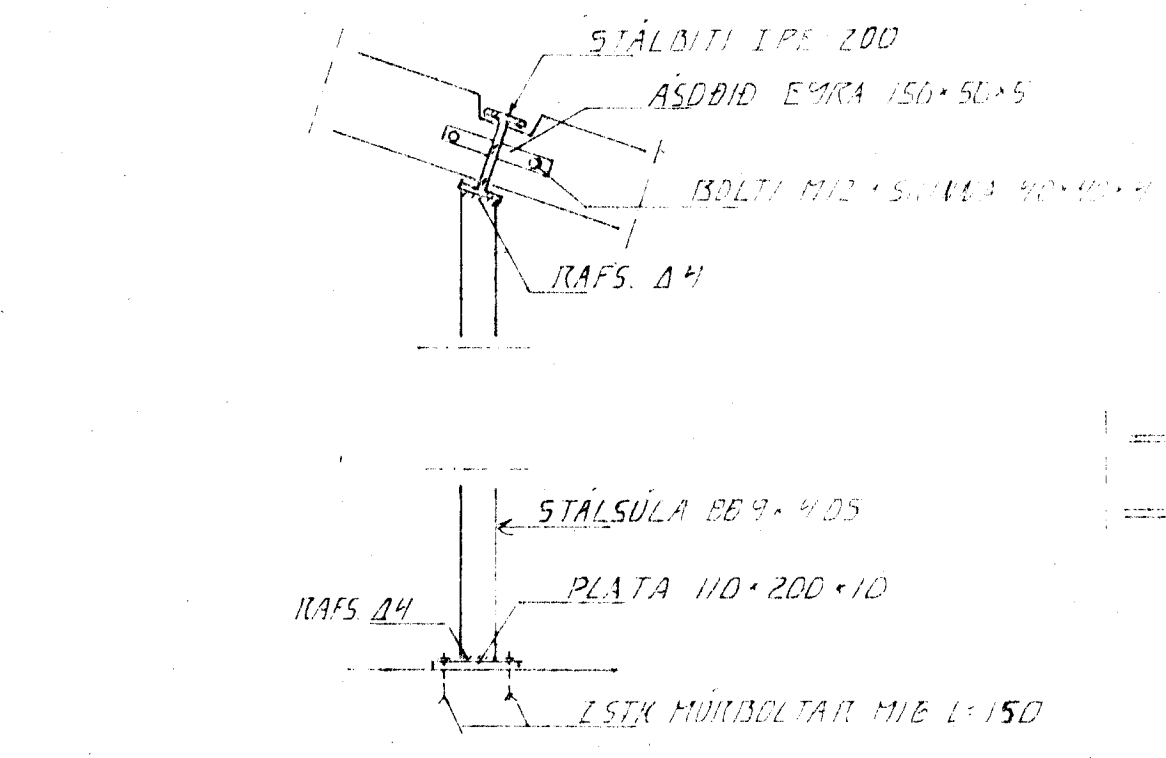


SNID 2, 1:20

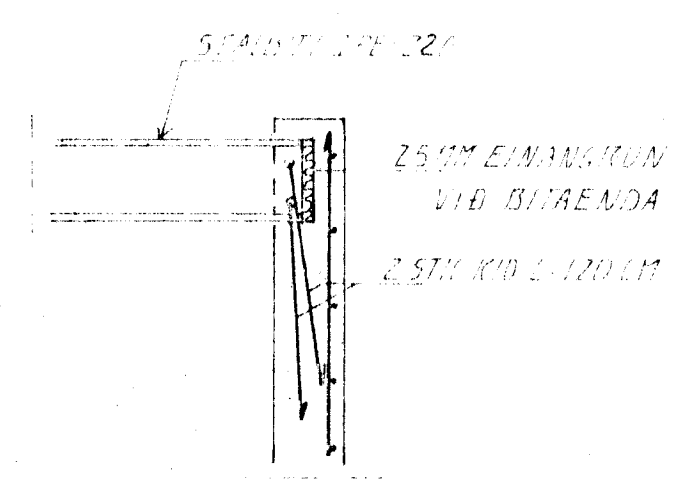


SNID 3, 1:20

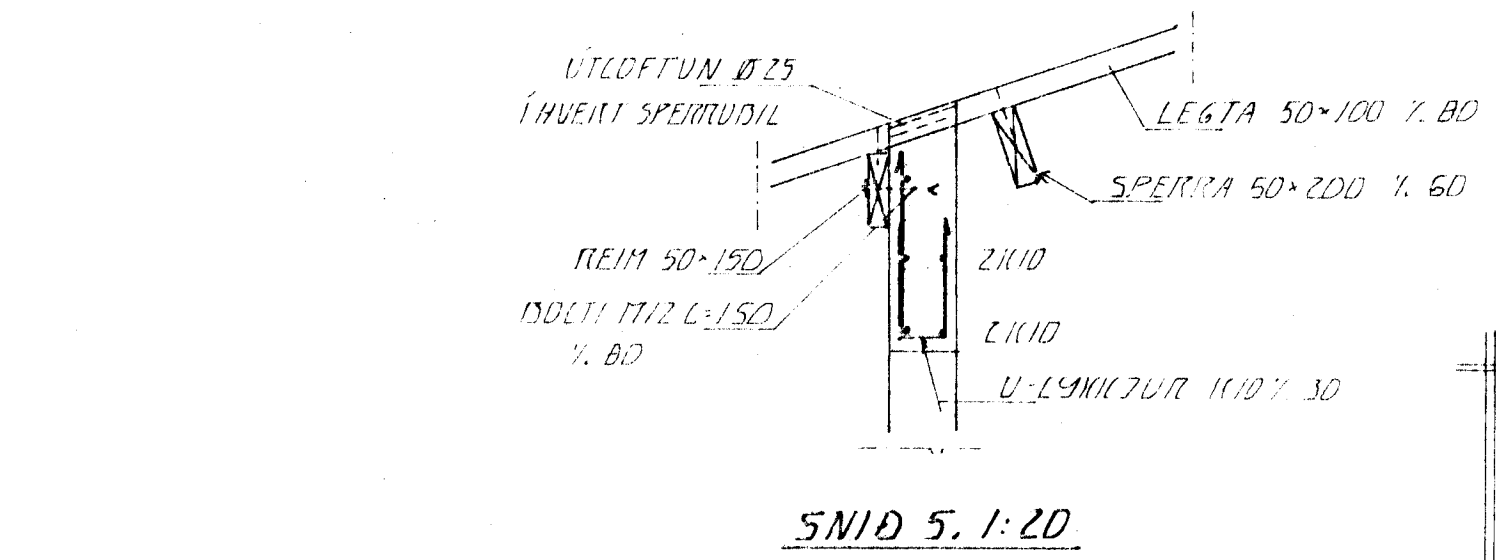

SNID 5, 1:20

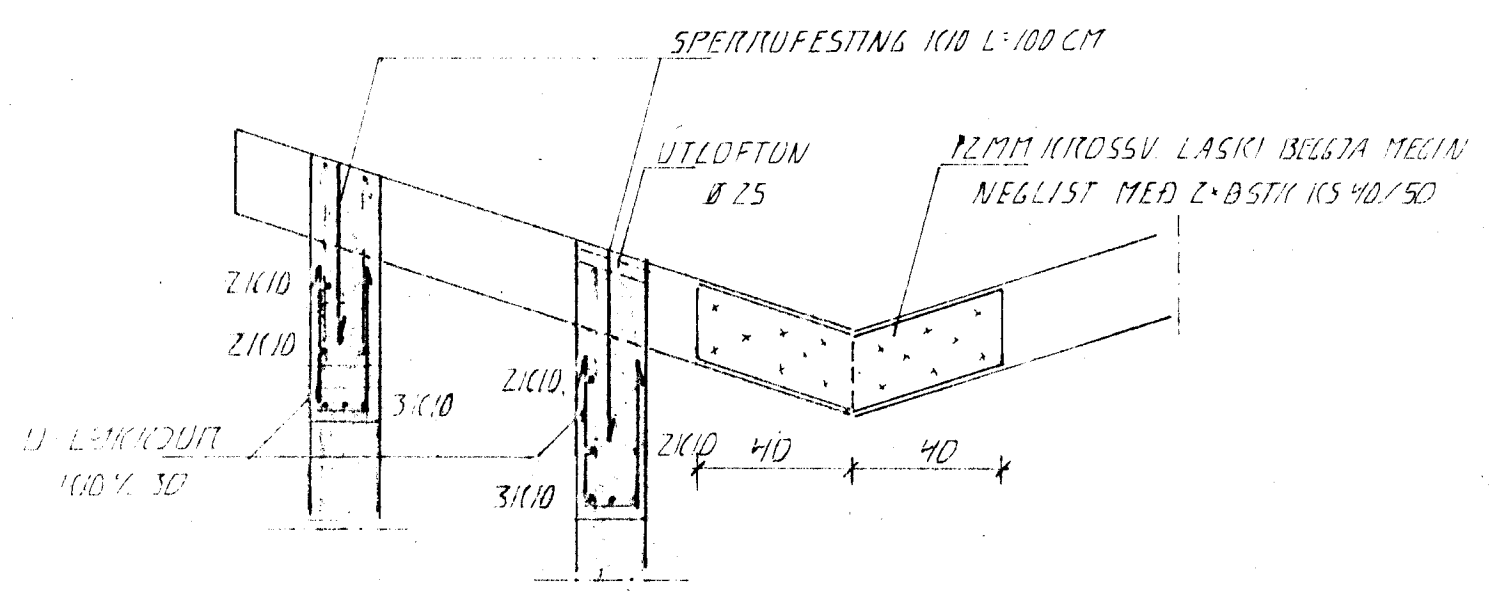

SNID 6, 1:50

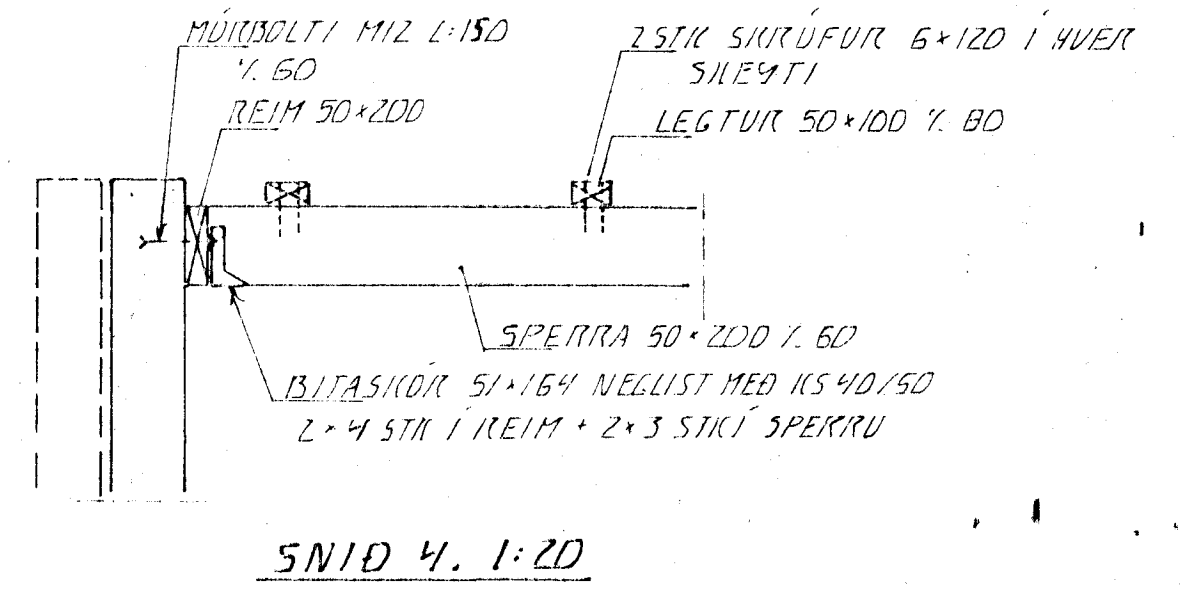

SNID 4, 1:20

SIGURRINGAR
 ALTEMMAN SIGURRINGAN SJA DL 1-01
 GRUNNMÝND SJA DL 1-04

01 MARS 98 SÍLA 55 BURT
 BR DAGS EDLI BR SIGN

LINDARBERG 94
HAFNAFIRÐI

ÞAKVIRKI, SÉRMÝNDIR

Byggingafulfrúir Hafnarfjarðar
 Afgreitt þann
25 MARS 1998
 Sigurbjartur Halldórsson

DAGS NÓV 77
 VERK NR. 9643
 TEIKN NR. 1-05
 HANNAÐ *cl.m.*
 TEIKNAD *cl.m.*
 YFIRFARIÐ

TEKNIÞJÓUSTA
SIGURDAR ÞORLEIFSSONAR & EY