



SNEIÐING. A - A 1:100

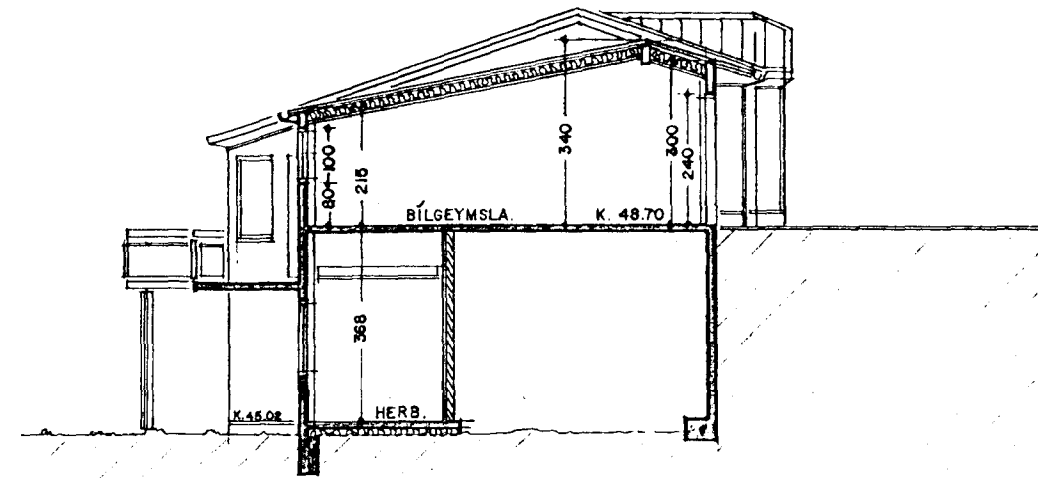

SNEIÐING. B - B 1:100

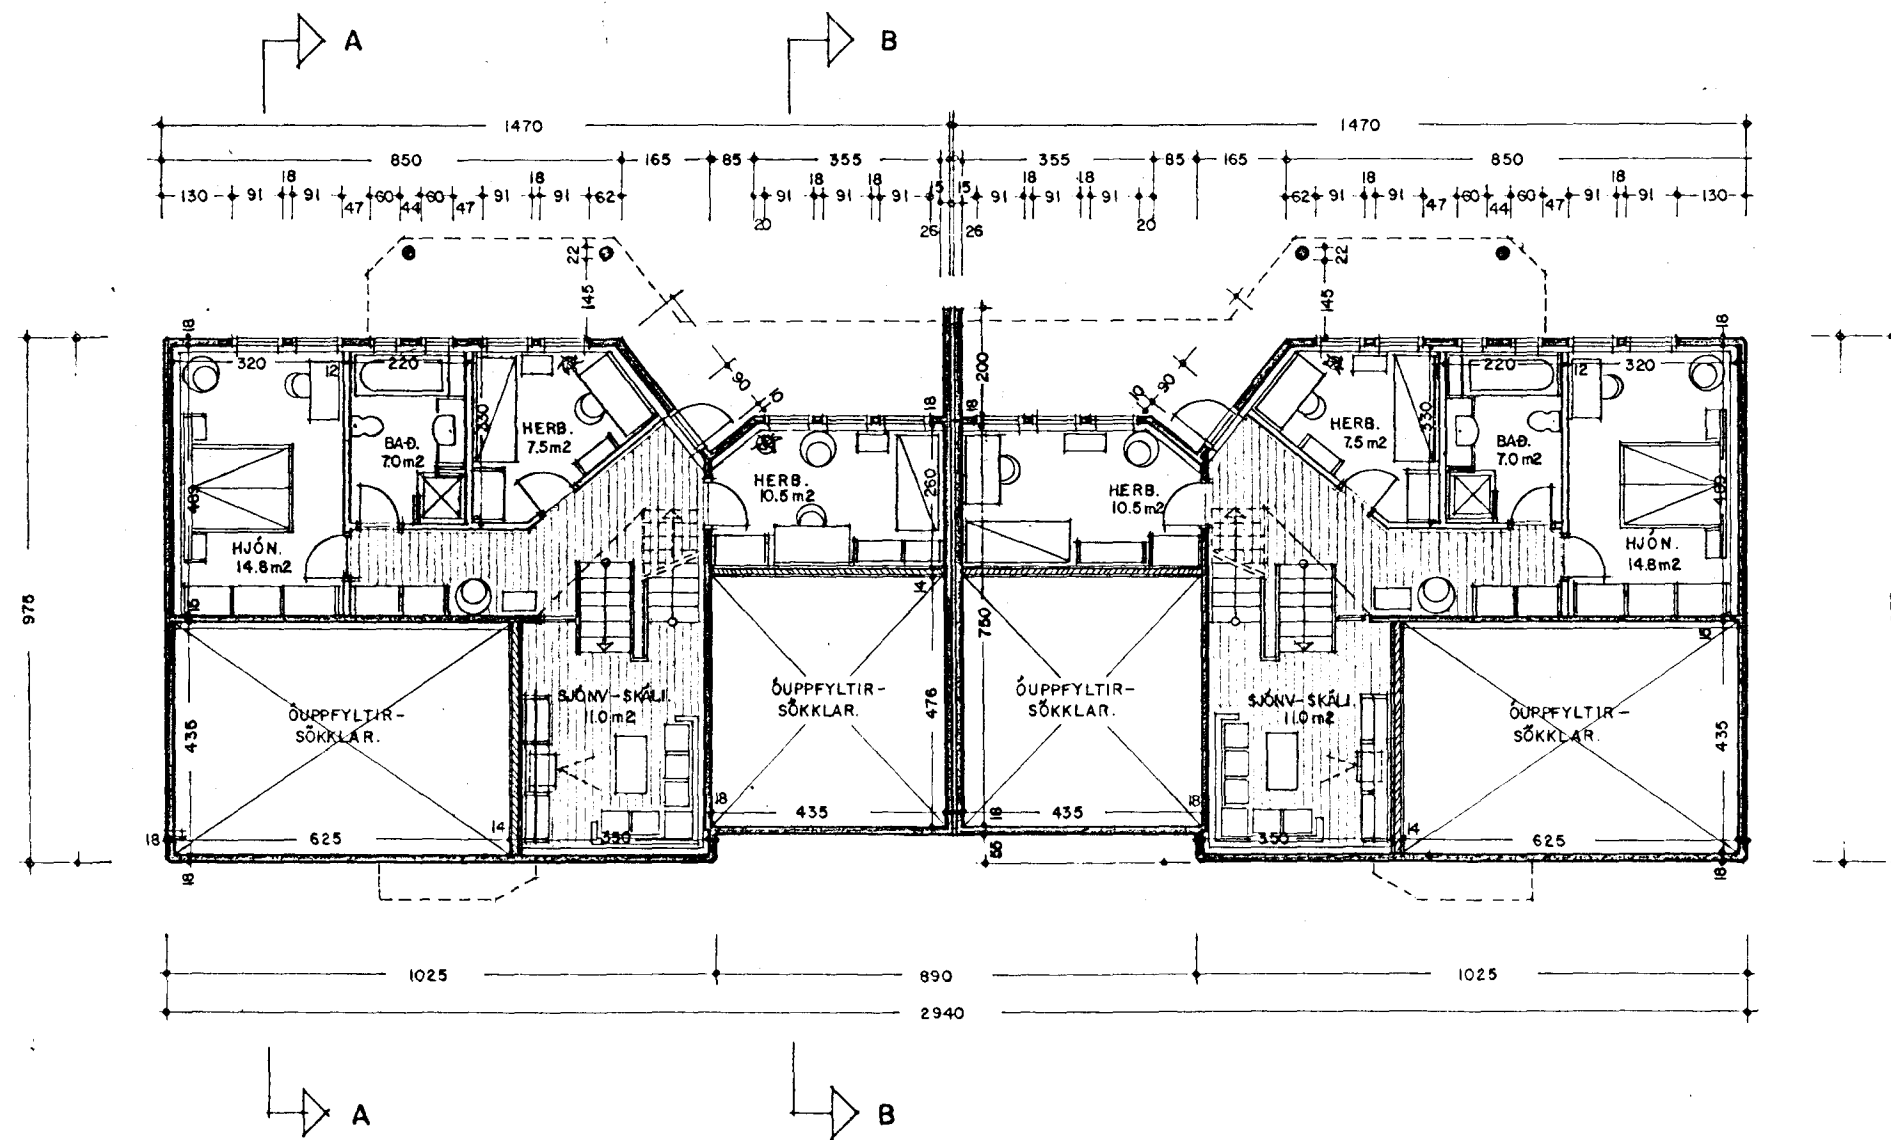

GRUNNMYND NEÐRI HÆÐAR. 1:100

LINDARBERG 94 - 96 HAFNARFIRÐI.

VERK. NR. 157
TEIKN. NR. 03

DAGS. 16.-11.-1995 MÁL. 1:100
BREYTT. 21.-6.-1996

JON GUÐMUNDSSON ARKITEKT *Jon Guðmundsson*

VINNUSTOFA: SKÚLAGÖTU 61A, REYKJAVÍK. Sími. 552-5055