




SNID 1-1, 1:20

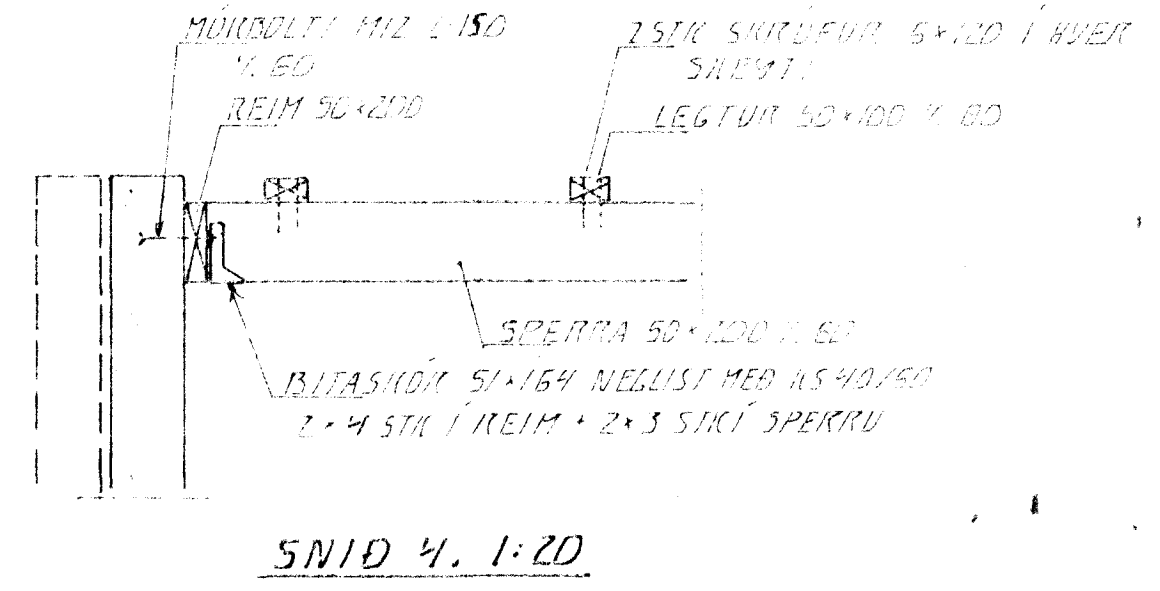


SNID 4, 1:20

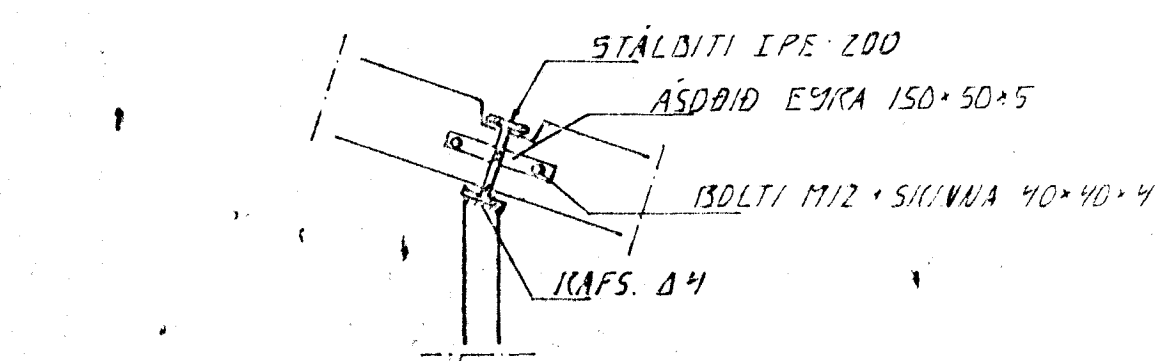


SNID 2, 1:20

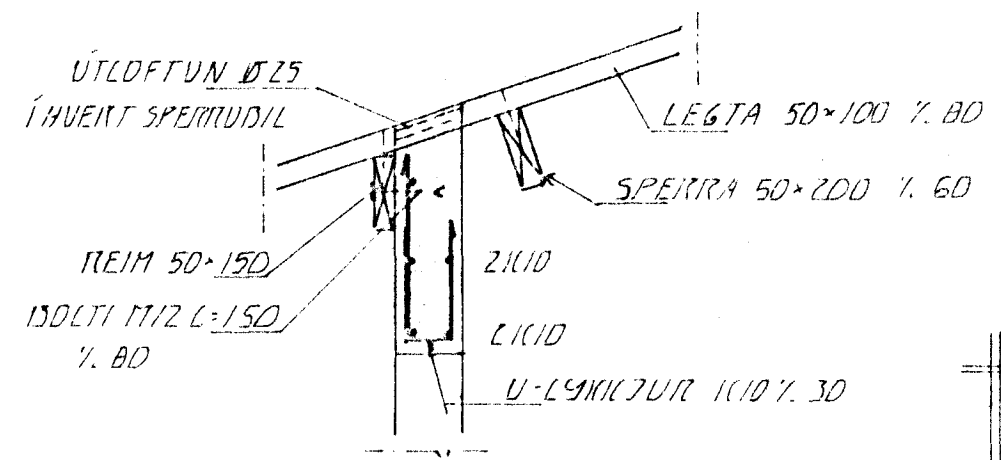


SNID 5, 1:20

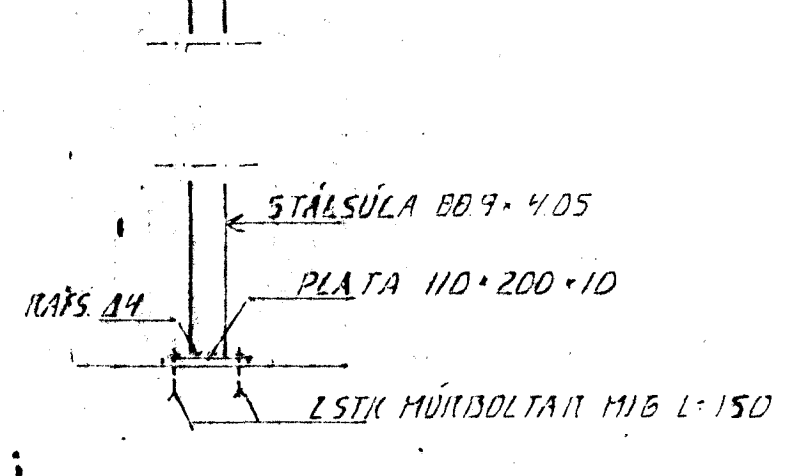

SNID 2, 1:20

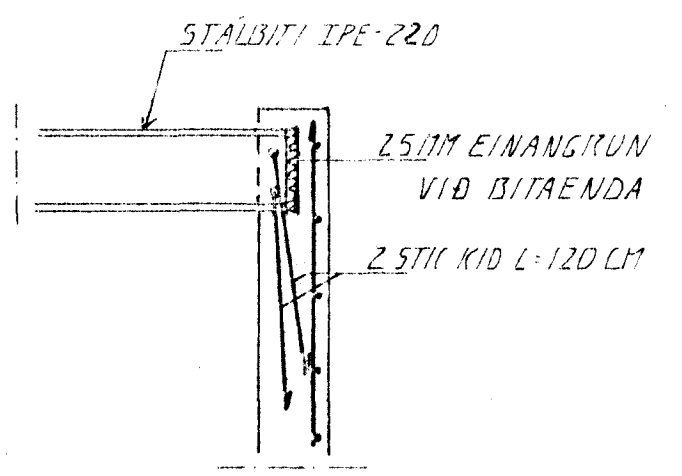

SNID 3, 1:20

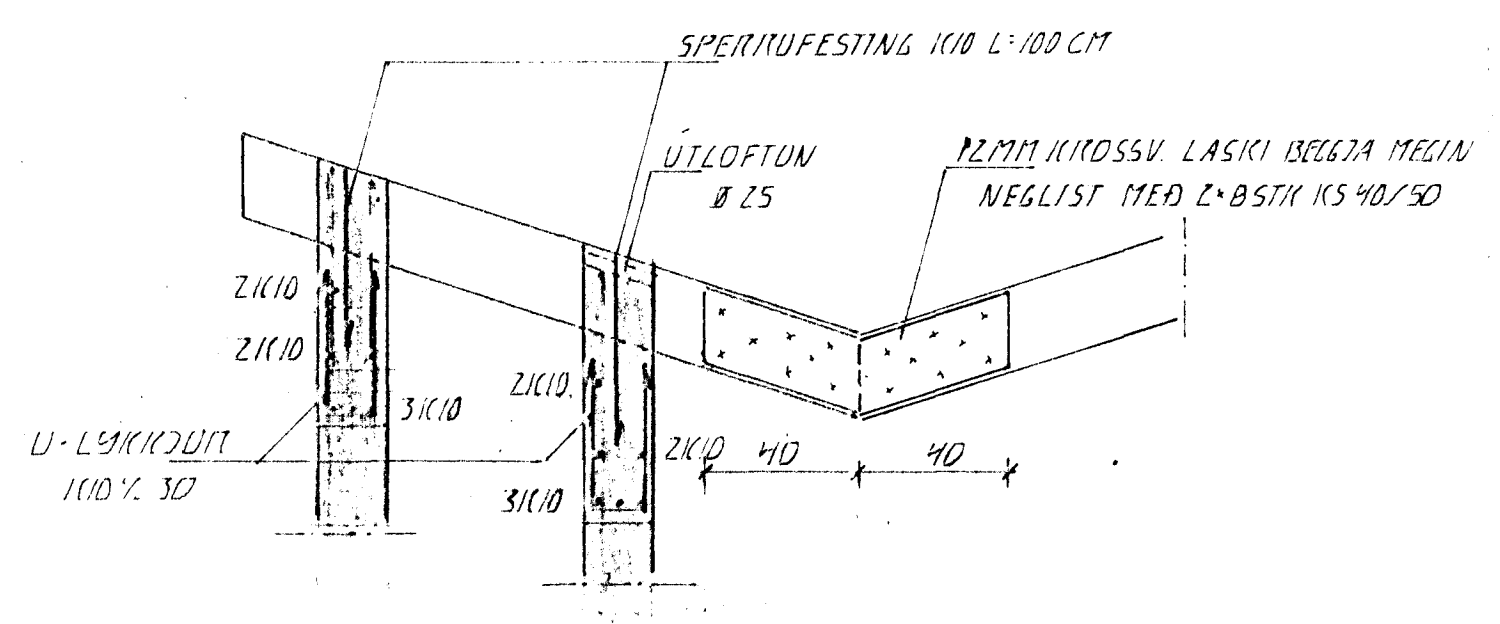

SNID 6, 1:50

SIGURRINGAR  
 ALTENNAR SIGURRINGAN SJA 13L-1-01  
 GILUNNMÝND SJA DC 1-04

BR: DAGS EDLI BR. SIGN.

LINDARBERG 96  
 HAFNAIRFIRÐI

ÞAKVIRKI, SÉRMÝNDIR

LANGJÁRN 4 KÍD  
 GJAFUR KÍD 7.25  
 9.

SÚLA 55, 1:20

DAGS. NÓV 97  
 VERK NR. 9643  
 TEIKN NR. 1-05  
 HANNAÐ 4/11  
 TEIKNAD 4/11  
 YFIRFARIÐ

Byggingafrútrú Hafnarfjarðar  
 Afgreitt þann  
 22. DES. 1997  
 Sigurbjartur Halldórsson

TEKNIÞJÓNUSTA  
 SIGURDAR ÞORLEIFSSONAR ehf  
 STRANDGÖTU 11 - 220 HAFNARFJÖRÐUR - Sími 565 4255 - FAX 565 2875