

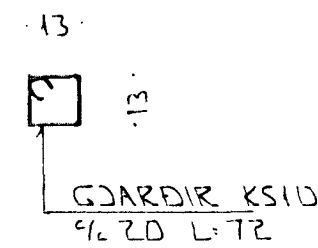
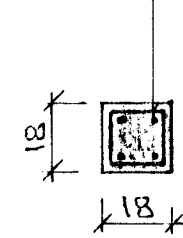


SNID 6-6 · 1:20

LANGJARN 4 K10

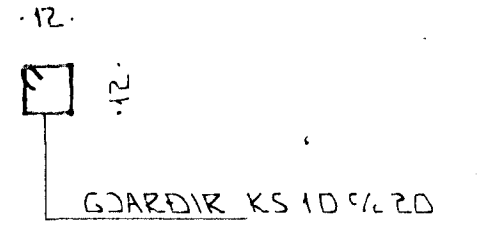


SÚLUJARN 4 K10

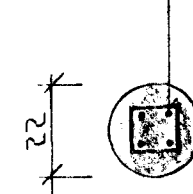


SÚLA S.Z. · 1:20


SÚLA S.I. · 1:20

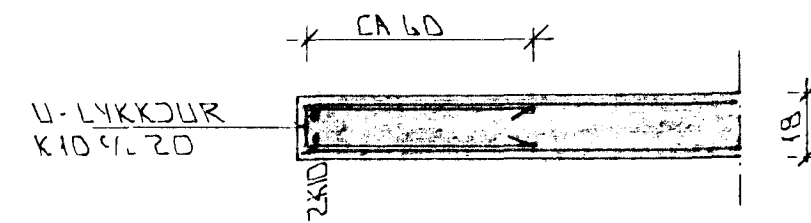

SNID 9 · 1:20

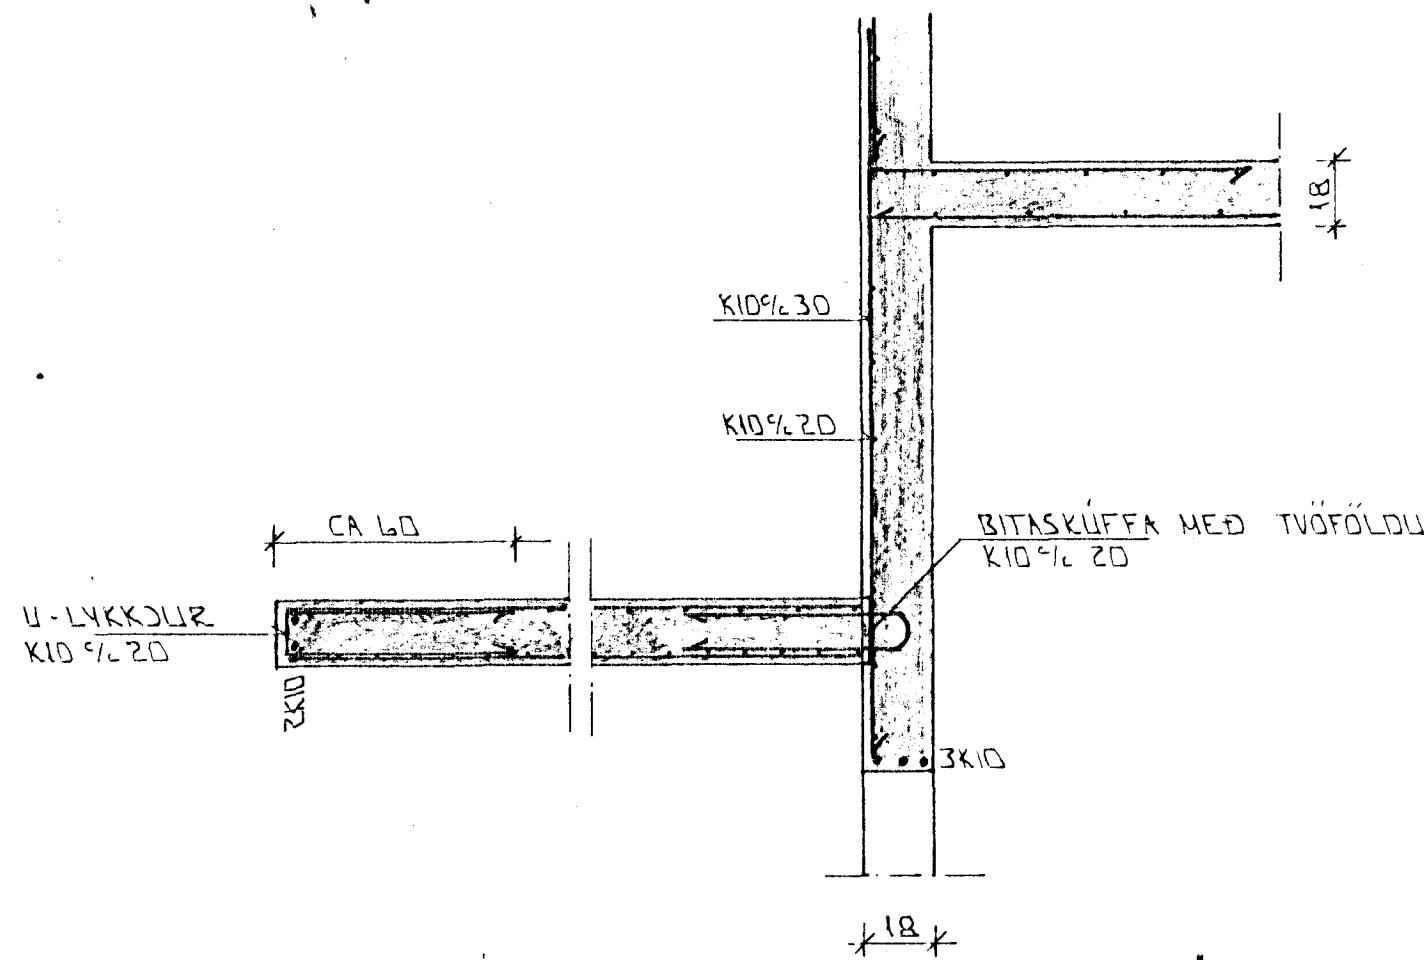

SNID 7-7 · 1:20

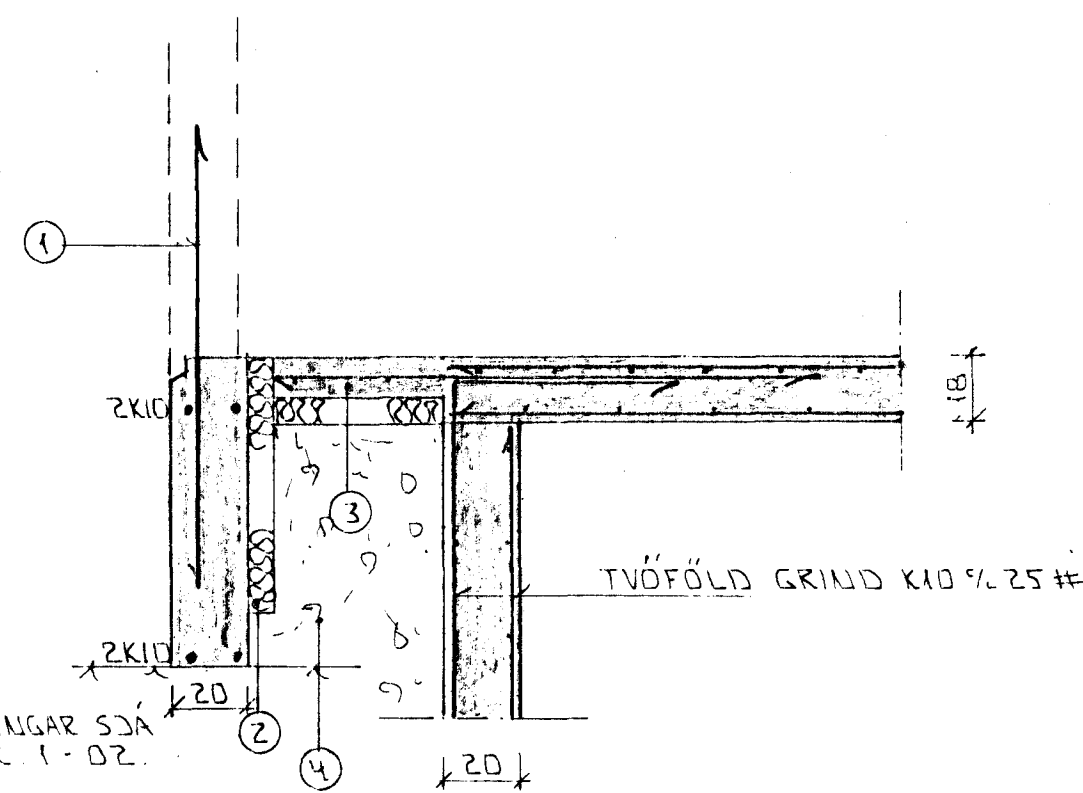

SNID 8-8 · 1:20

BENDING PLÖTU SJÁ GRUNNINGU


MERKINGAR SJÁ
BL.NR. 1-02.

01 OKT STEYPT SVALHAUDDRIÐ *GH*
BR: DAGS. EDLI BR. SIGN.

LINDARBERG 96
HAFNARFIRÐI

SNID Í BENDINGU

MKV · 1:50
DAGS. SEPT '97
VERK NR. 9643
TEIKN NR. 1-05
HANNAD
TEIKNAD *GH*
YFIRFARIÐ

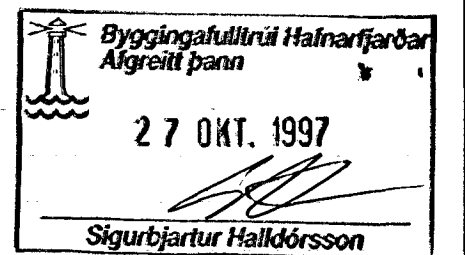

TEKNIÞJÓNUSTA
SIGURDAR ÞORLEIFSSONAR ehf

STRANDGÖTU 11 · 220 HAFNARFJÖRÐUR · SÍMI 555 4255 · FAX 565 2875