
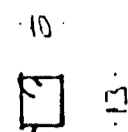



LANGJARN 4K10

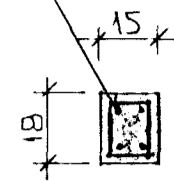

GJARDIR K510% 20  
L=66

SÚLA 51 x 1 : 20

Í LÍFBRÚN ÚTVEGJA KOMI EINFÖLD  
GRIND.  
LÁRETT K10% 20,  
LÖÐRETT K10% 30,  
NEMA ANNAD SE SVIÐ.

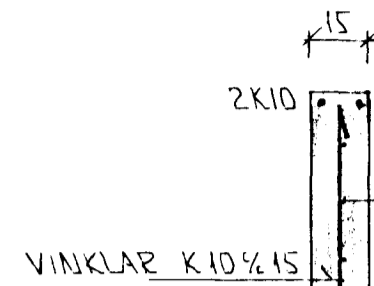

15

2K10

K10% 15

CA 60

2K10

K10% 20

2K10


3K10

18

TENGJARN K10% 20

GJARDIR K510% 20

SNID 6-6 : 1:20

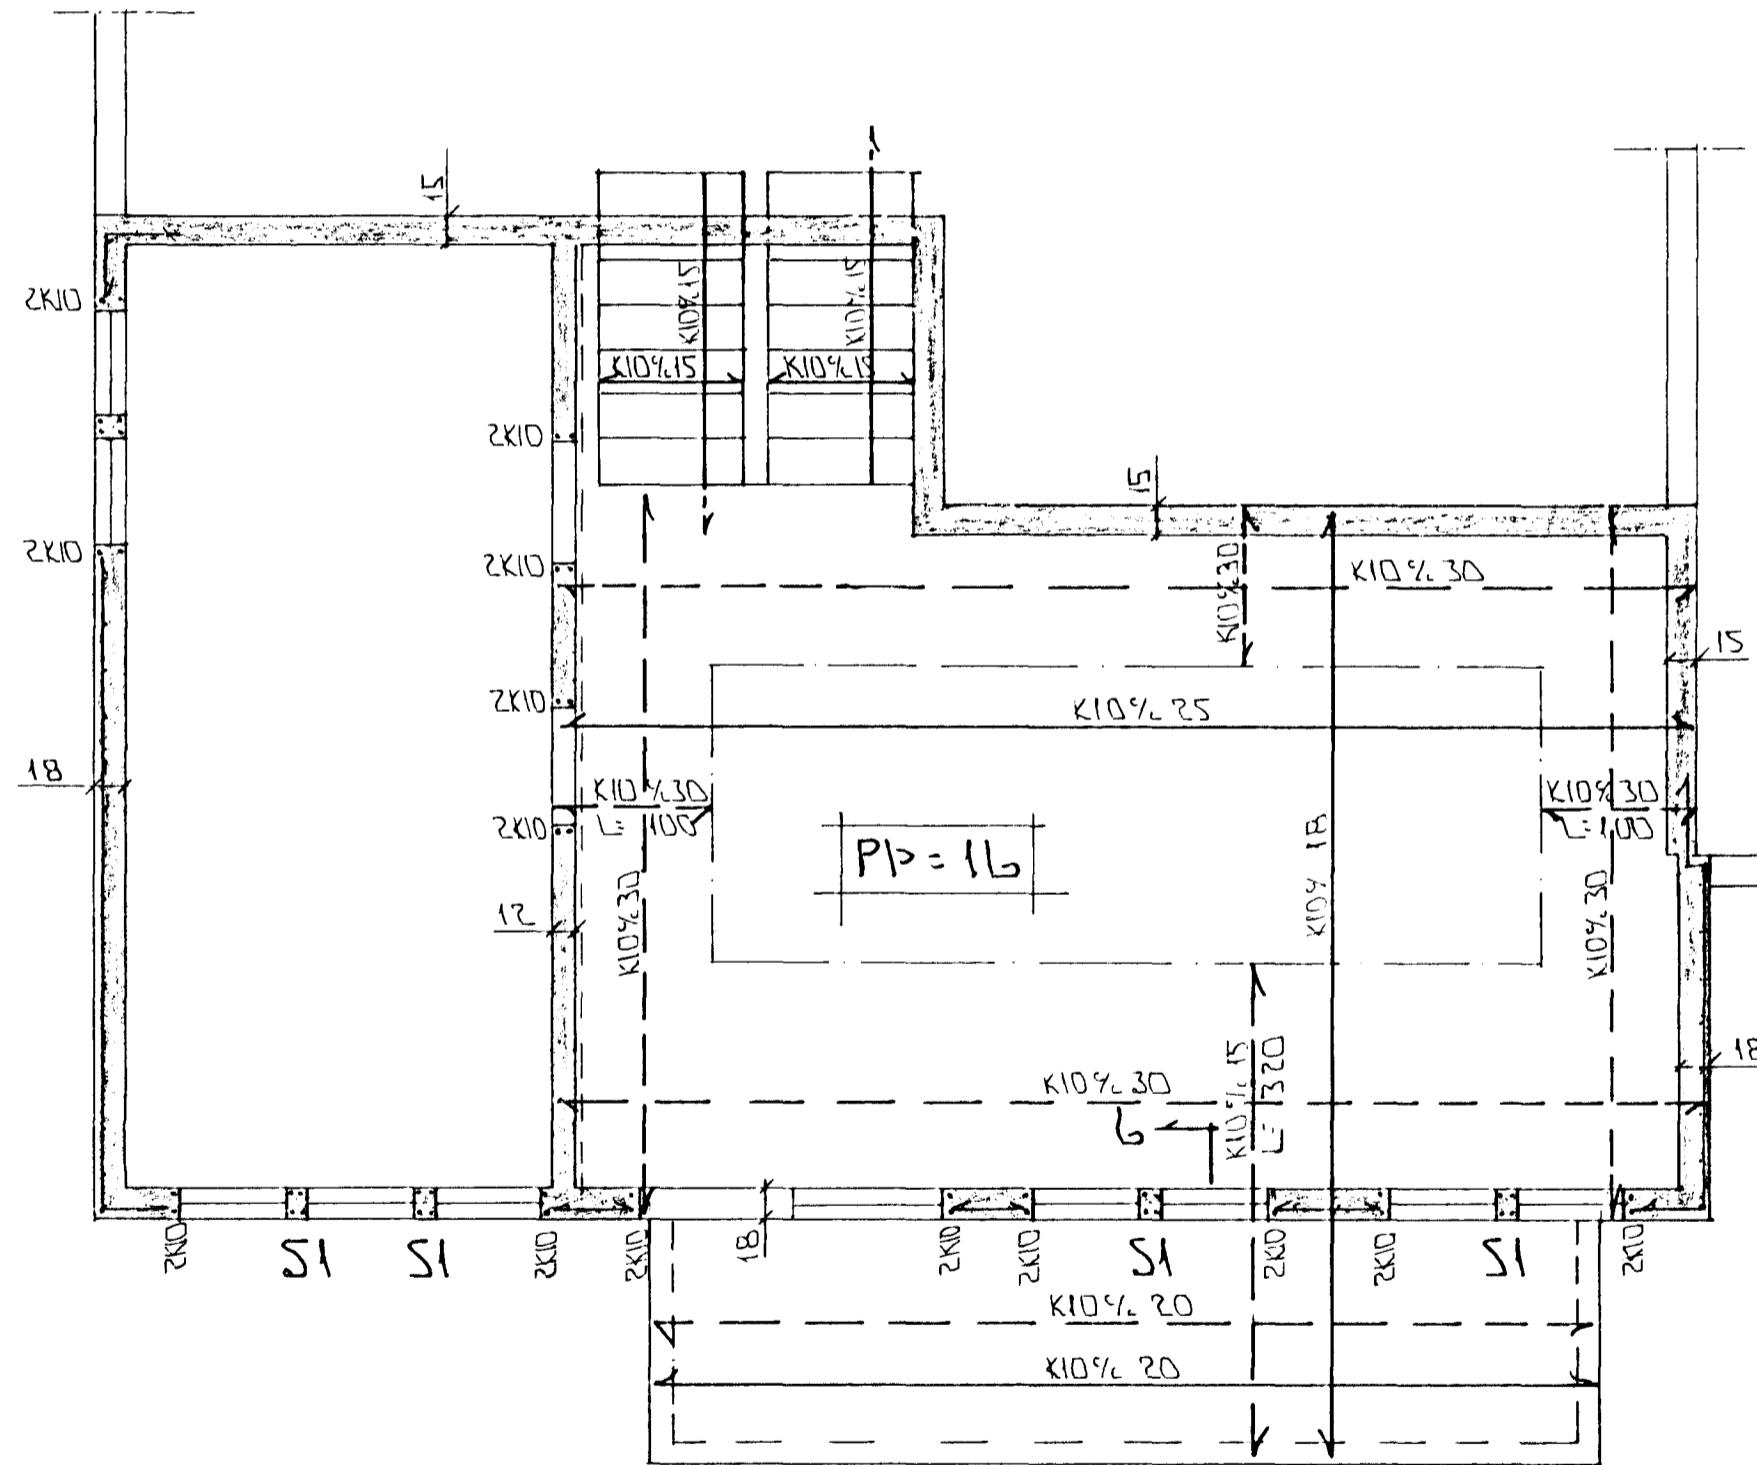

6-6

GRUNNMUND 1:50

STEYPA:

S > 250

VS ≤ 0.5

LOFT ≥ 6 1/2

SEMENT ≥ 300 KG/M<sup>3</sup>



BR: DAGS: EDLI BR: SIGN:

LINDARBERG 98  
HAFNARFIRÐI

BENDING VEGGJA 1 HÆÐ  
BENDING PLOTU 4FIR 1 HÆÐ  
SNID

MAKV 1:20 1:50

DAGS. JÚNÍ 96

VERK NR. 9611

TEIKN NR. 1-03

HANNAÐ

TEIKNAD

YFIRFARIÐ

SKÝRINGAR

ALHENNINGAR SKÝRINGAR SÁ BL.NR. 1-01.

**TÆKNIPJÓNUSTA**  
**SIGURDAR ÞORLEIFSSONAR ehf**

STRANDGÖTU 11 - 220 HAFNARFJÖRDUR - Sími 555 4255 - FAX 565 2875