





Samþykkt þann


23 JAN. 2004

Byggingafulltrúinn í Hafnarfirði
F.n. Kristján Þórarinnsson


Úr Gildi

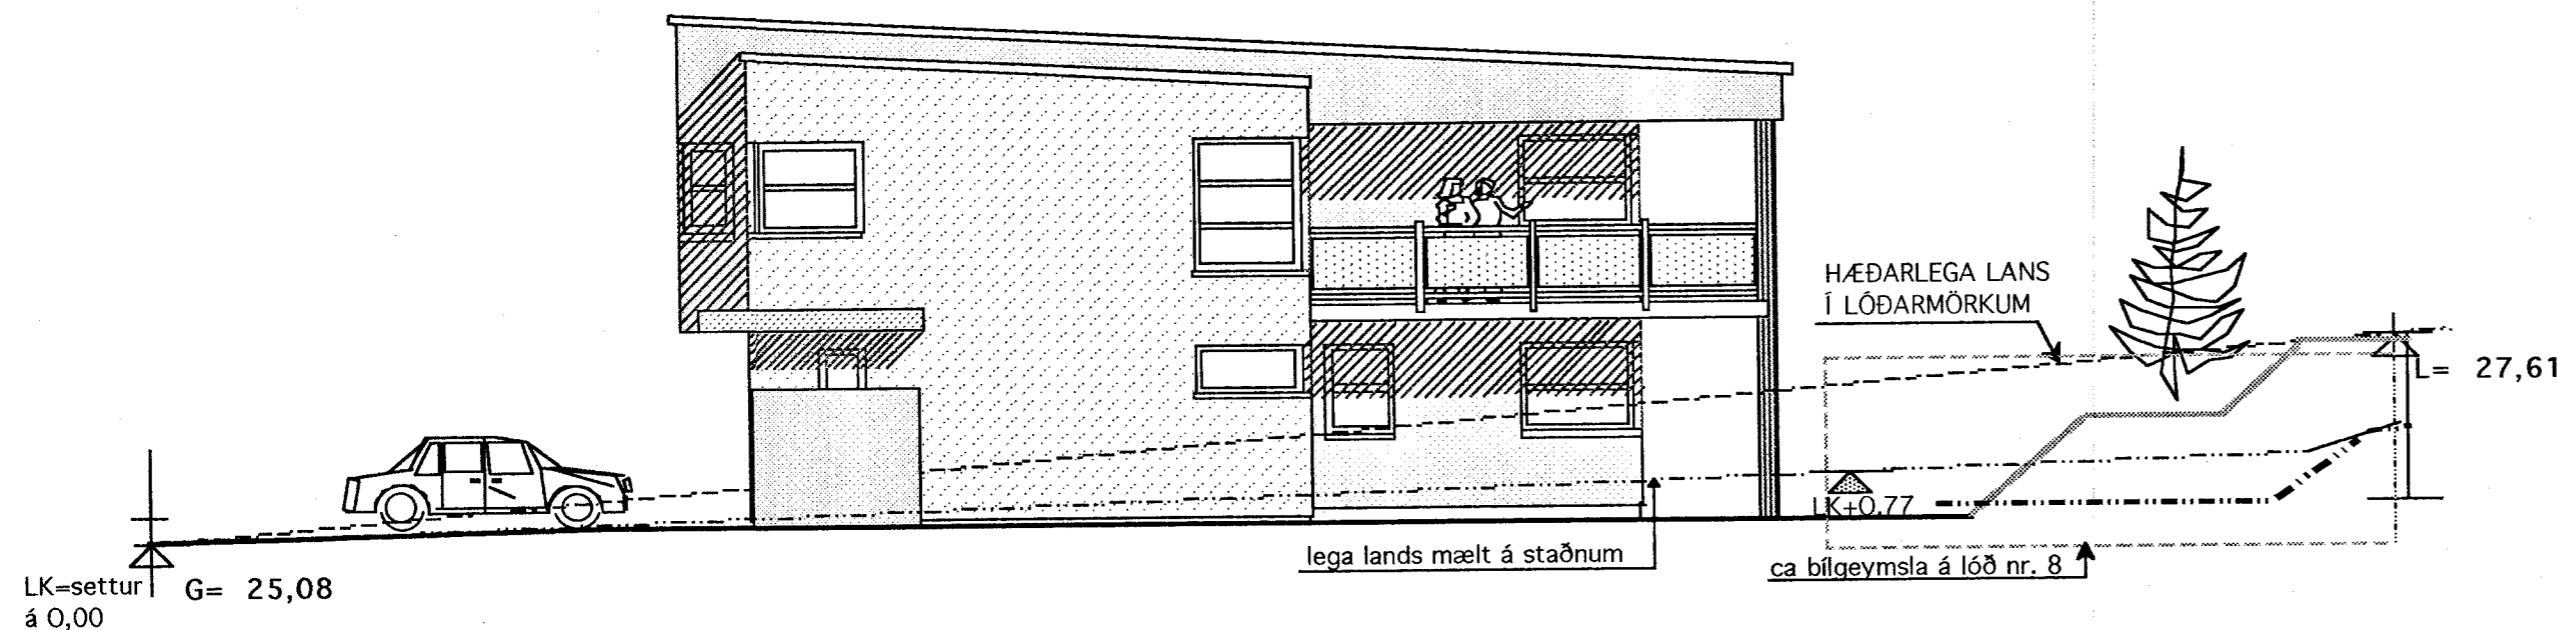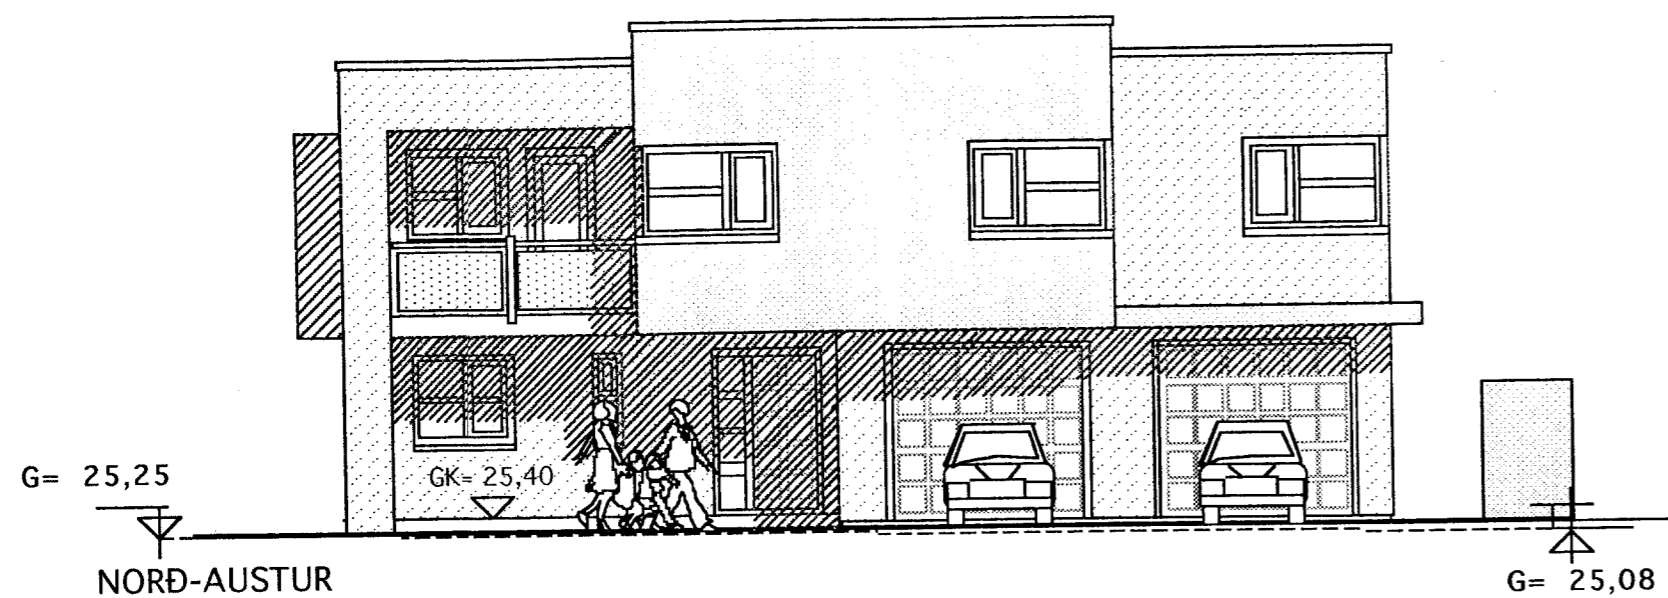

NORD-VESTUR

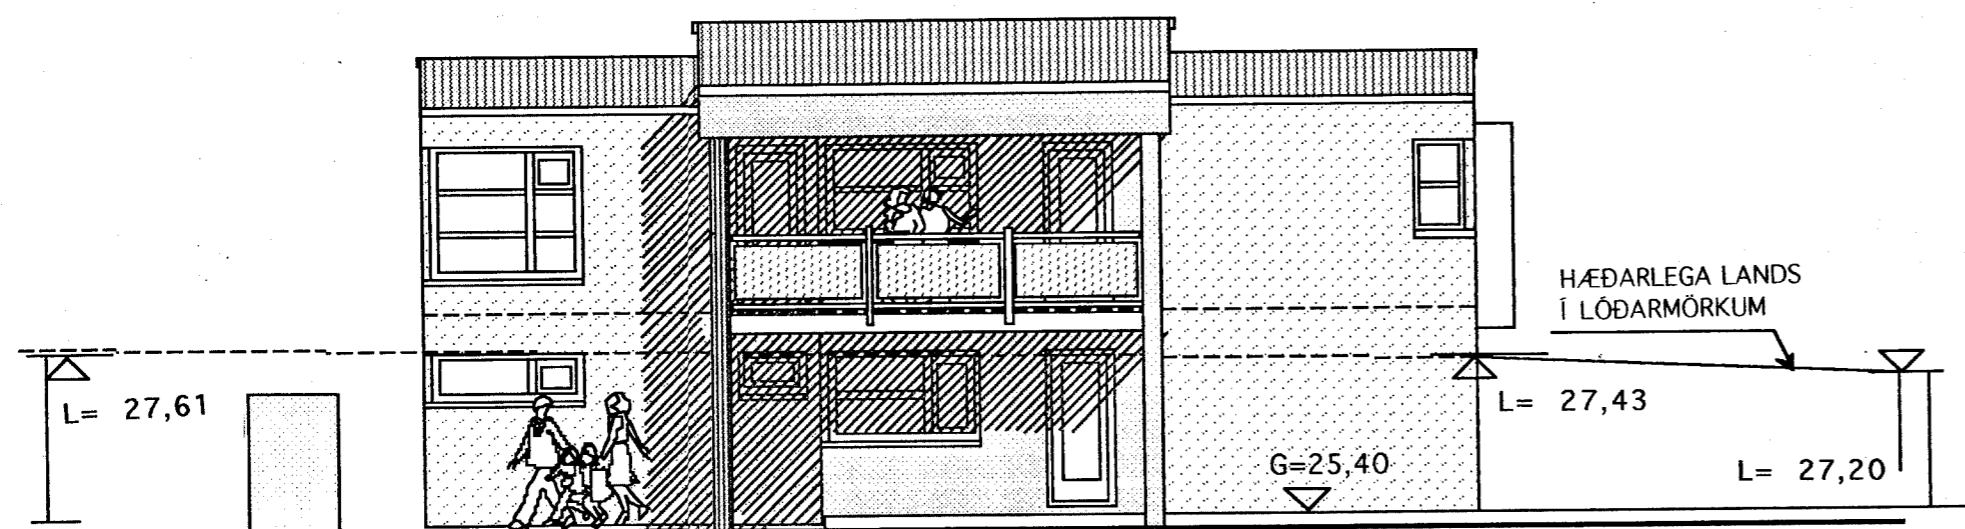

SUÐ-AUSTUR

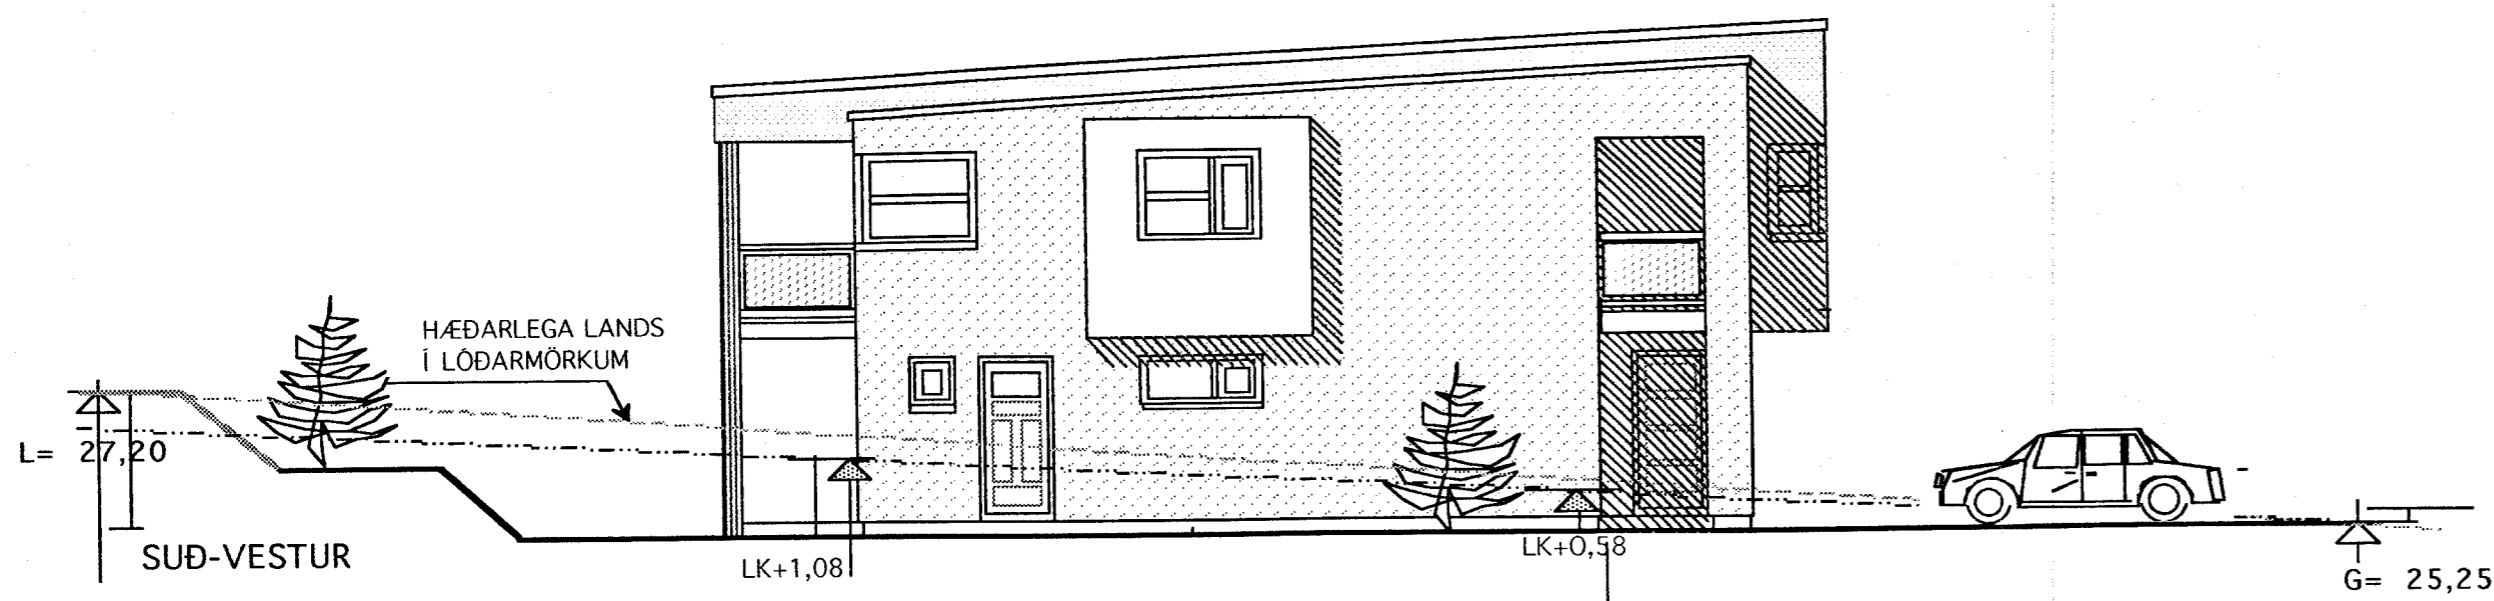

SUÐ-VESTUR

Verkefni

LINDARHVAMMUR 10
HAFNARFIRÐI

Heiti

ÚTLITSMYNDIR

kvarði 1:100

verk.nr

dags. 10. nóv...2003

dags br.

hönnun S. Ó. - G. G.

teikn nr

teikn G.G.

A-3

Gísli G. Gunnarsson B.F.Í, kt. 020649-2409
Hringbraut 17
220 Hafnarfirði
s. 555-2020 FAX 555-2021
netfang: kvardi@vortex.is www.kvardi.is