



AD VATNS INNOTTUKUM OG
SÖCKLAJÆNUM.


LN ~ 180 V.
Ø 40 PP.

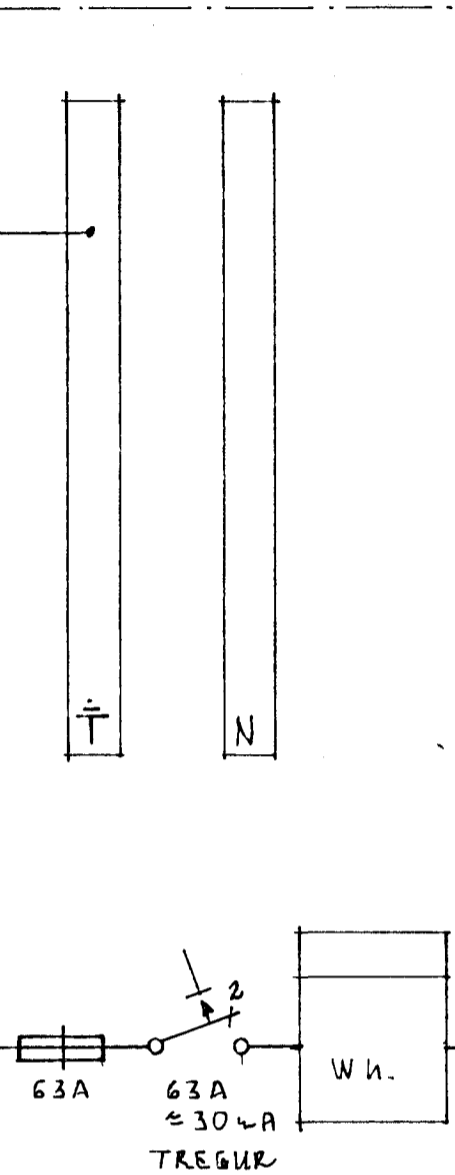

40A K.V. 1

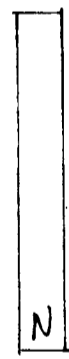


63A
30mA

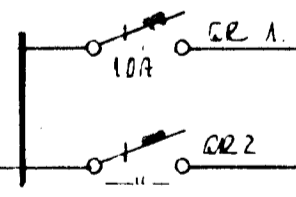



T1 JBP 114

AD BAKKARI OG
STUJUBOTNI

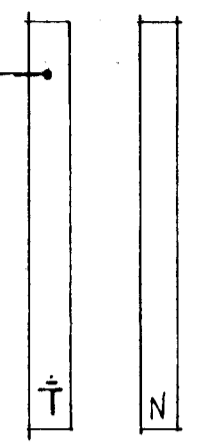

63A
30mA

T2. JBP 112-7.

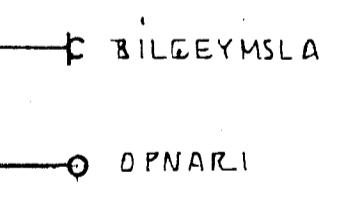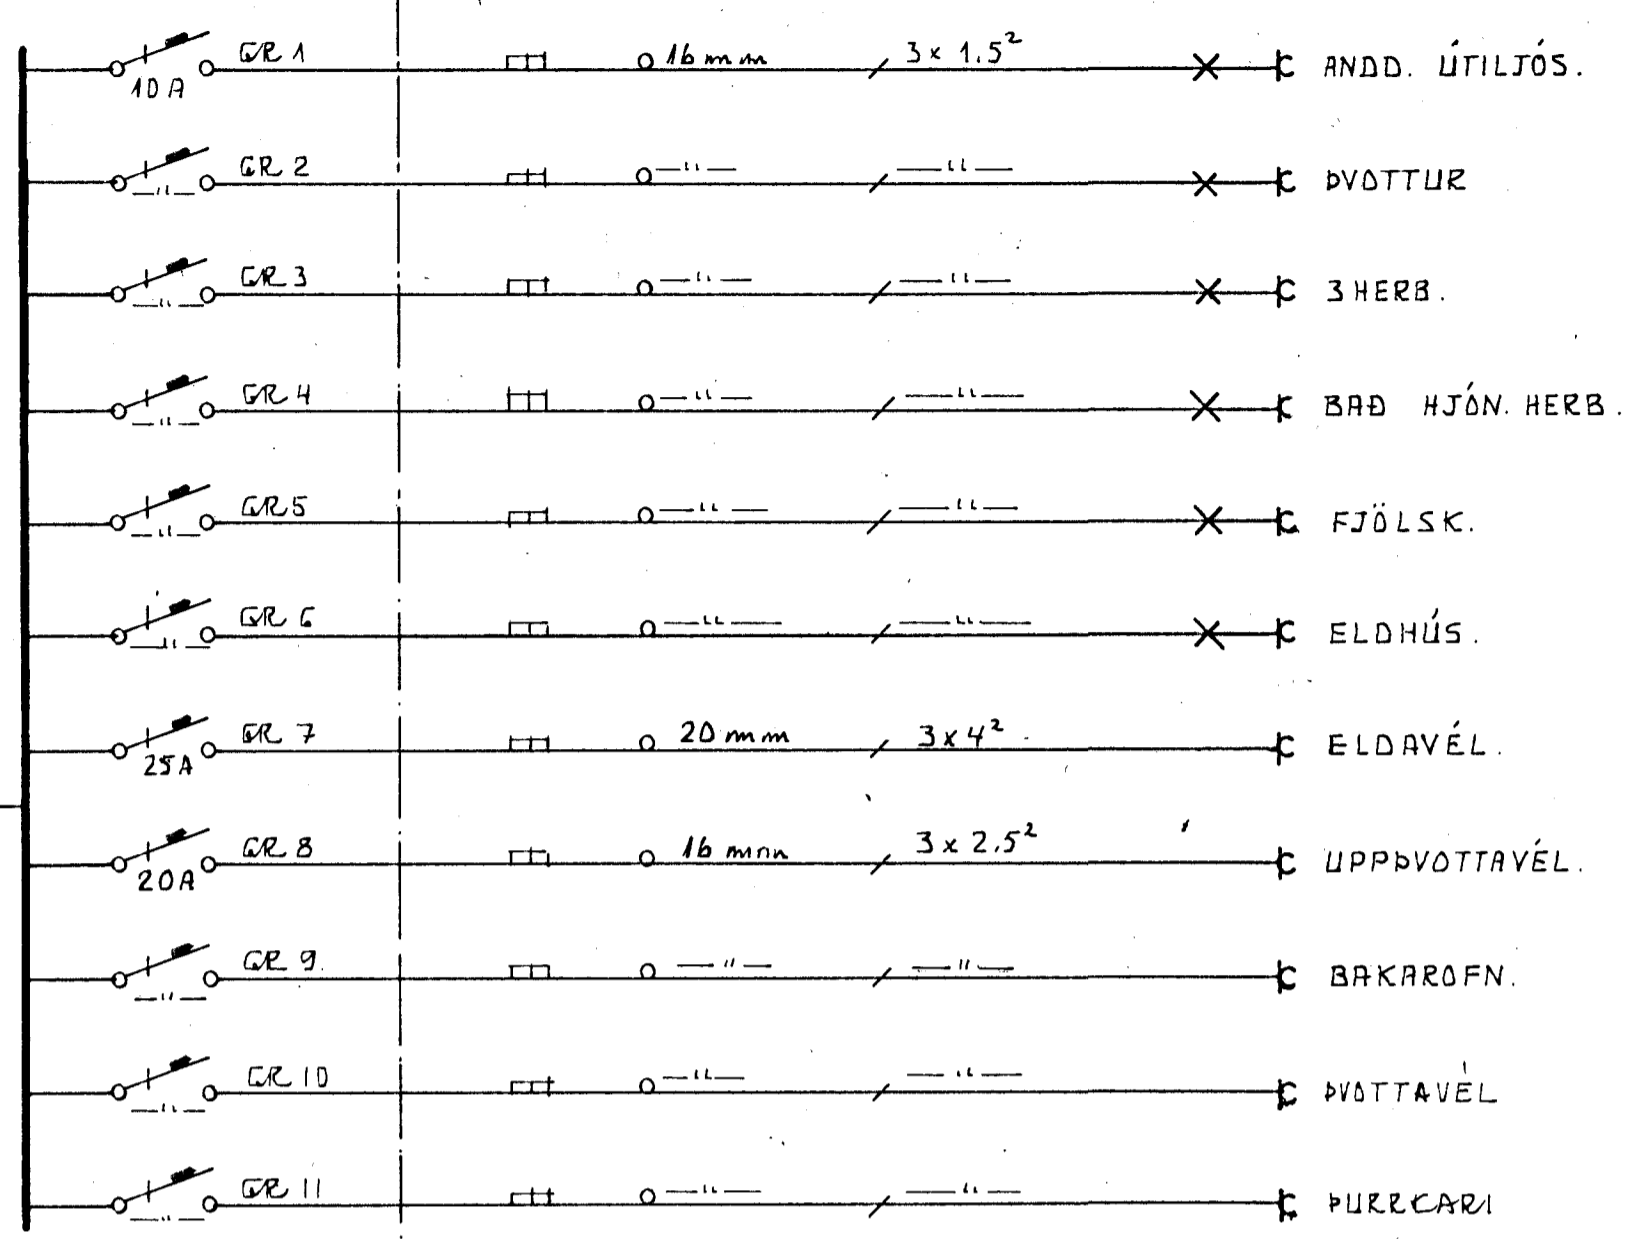

LJÓSTÆKNI

Teiknistofa Skúlagotu 63
Reykjavík sími 14041
Magnús Sigurðsson
teknifræðingur ttfi

LJÓSABERG 10. HAFNARFIRÐI.

RAFLÖGN

TÖFLUTENCMYNDIR.

VERK NR.

LT 1128

BLAD 2 AF 2

83.10. *Mig*