
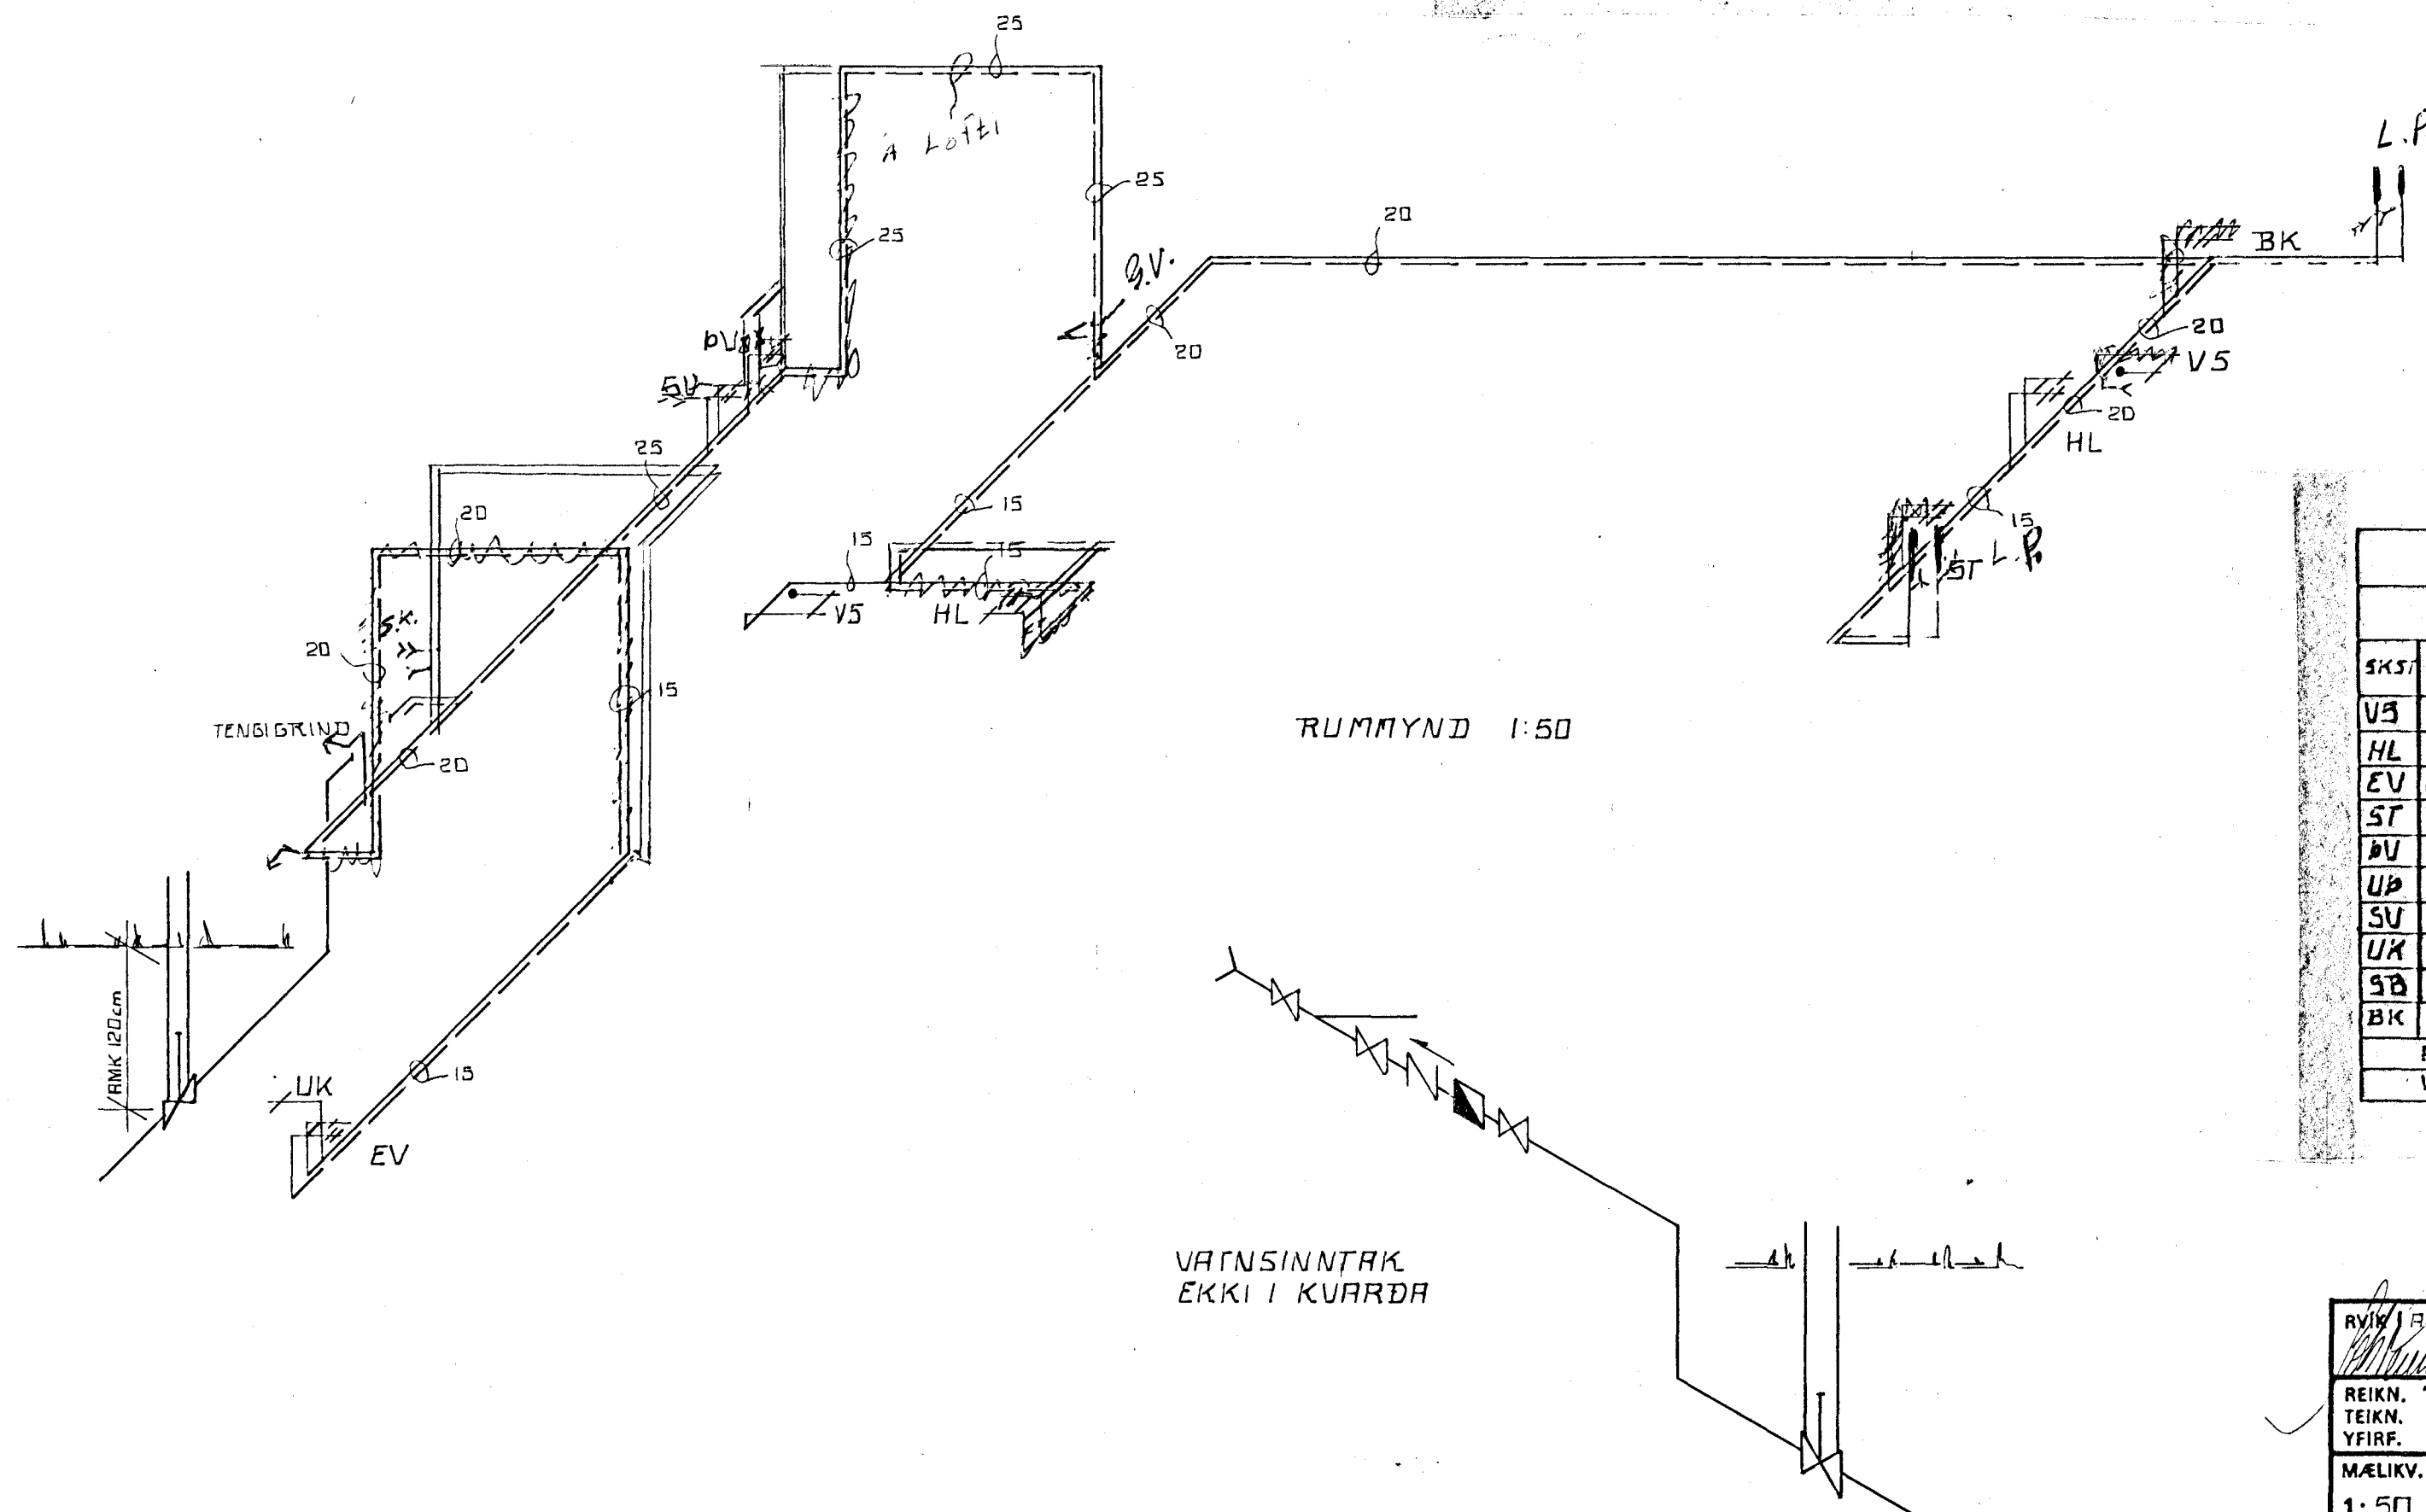


VATNSLÖGN MERKINGAR:

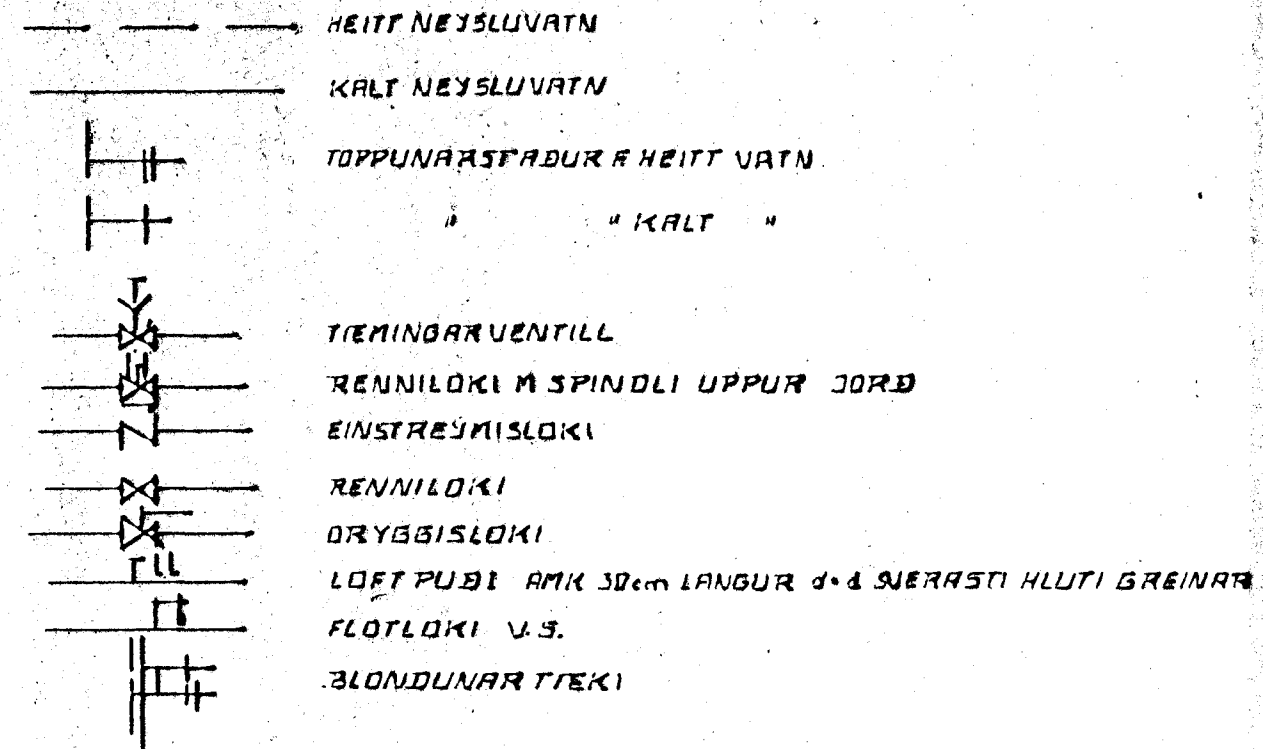

TAFLA YFIR TOPPUNARSTADI

SKT	HEITI	FJ.	KALDIR KR		HEITIR KR	
			VIDD 15mm	VIDD 20mm	VIDD 15mm	VIDD 20mm
V3	VATNSSALEARNI	2	2	2		
HL	HANDLAUG	2	2	2	2	2
EV	ELDHAUSVASKUR	1	1	1	1	1
ST	STURTA	1	1	1	1	1
ÞV	ÞVOTTAVEL	1	1	1	1	1
UP	UPPÞVOTTAVEL					
SU	SKOLVASKUR	1	1	1	1	1
UK	UTIKRANI	1	1	1		
SB	SLONGUAR BILSKUR					
BK	BAÐKFR	1	1	1	1	1
SAMT EIN			10		7	
VIDD HEIMEDAR 8 32 PL.						

DÖHANNES PÉTURSSON FTFL

RYK 36 B3	HÚSASMÍÐJAN H SÚÐAVOGI 3-5, RVÍK. SÍMI 84599	GERÐ NR.
REIKN. TEIKN. YFIRF.	F FÍFUHVAMMI KÓPAV. SÍMI 43521	VERK NR. 5-735
MÆLIKV. 1:50	LJÓSABERG 10 HAFNARFIRÐI	TEIKN NR.
	VATNSLÖGN RÚMMYND	