



Samþykkt á fundi bygginga-
nefndar þ. 24/4 1985
BYGGINGAFULLTRÚINN
Í HAFNARFIRÐI
Sigurður

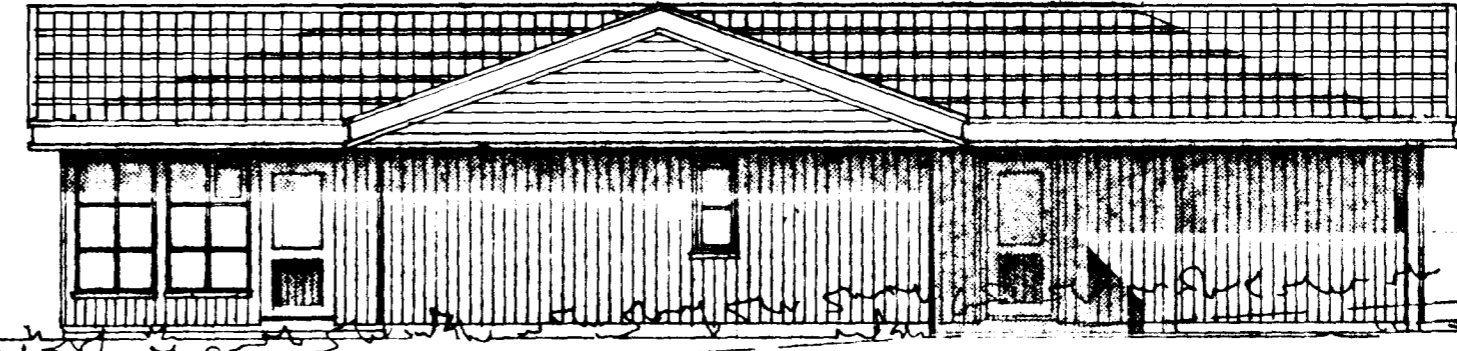


SUBLÆG HLÍÐ

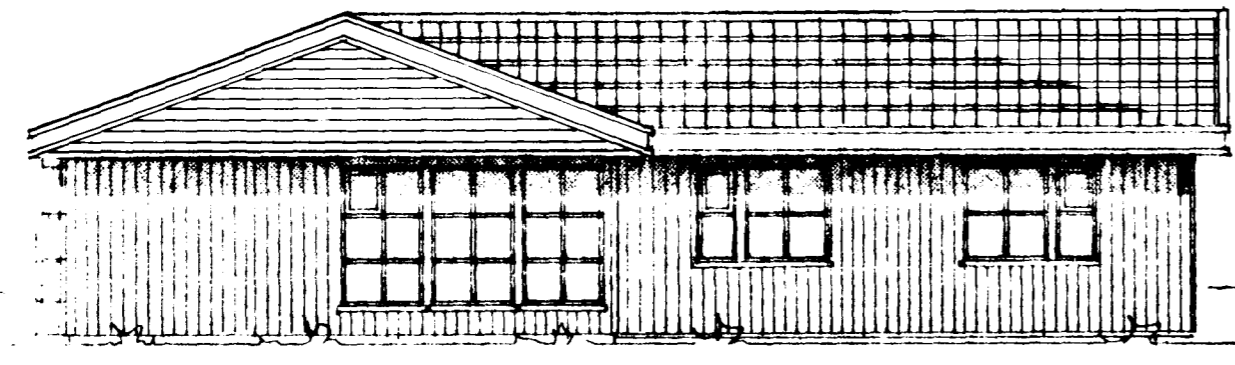

AUSTLÆG HLÍÐ



NORÐLÆG HLÍÐ

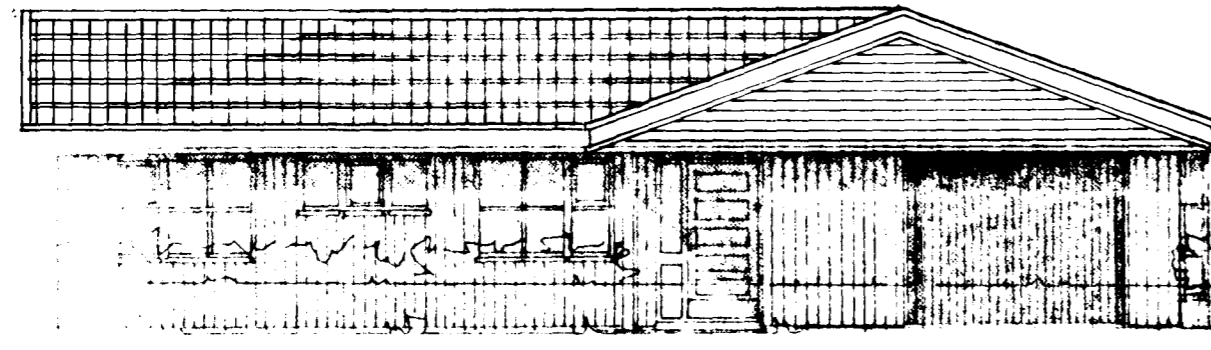

VESTLÆG HLÍÐ

RVÍK 1. APRÍL 85		BR. PAK 1 APRÍL 85	
JÓHANES PÉTURSSON M.T.EÍ		SIGURÐUR SIGURÐSSON	
RVÍK 1. APRÍL 85	HUSASMÍÐJAN	SÚÐAVOGI 3-5, RVÍK. SÍMI 687700	GERÐ NR.
REIKN. TEIKN. YFIRF.	LJOSABERG 32	FÍFUHVAMMI KÓPAV. SÍMI 43521	VERK NR. T 832
MÆLIKV. 1:100	ÚTLIT		TEIKN NR. 2