
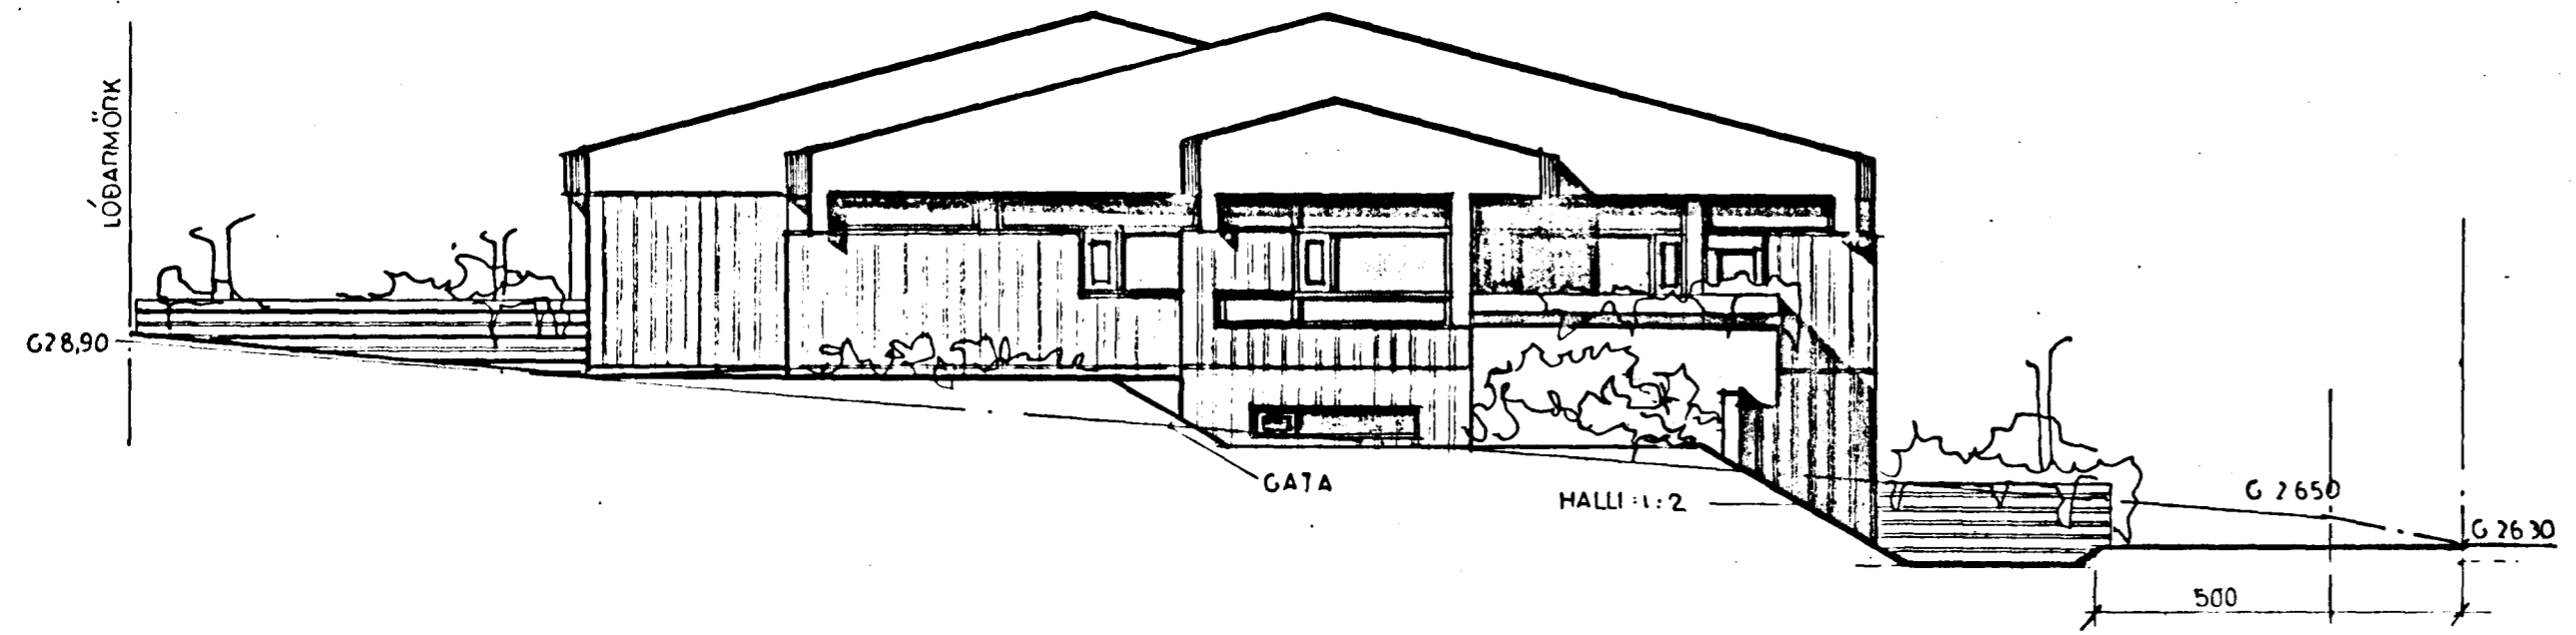
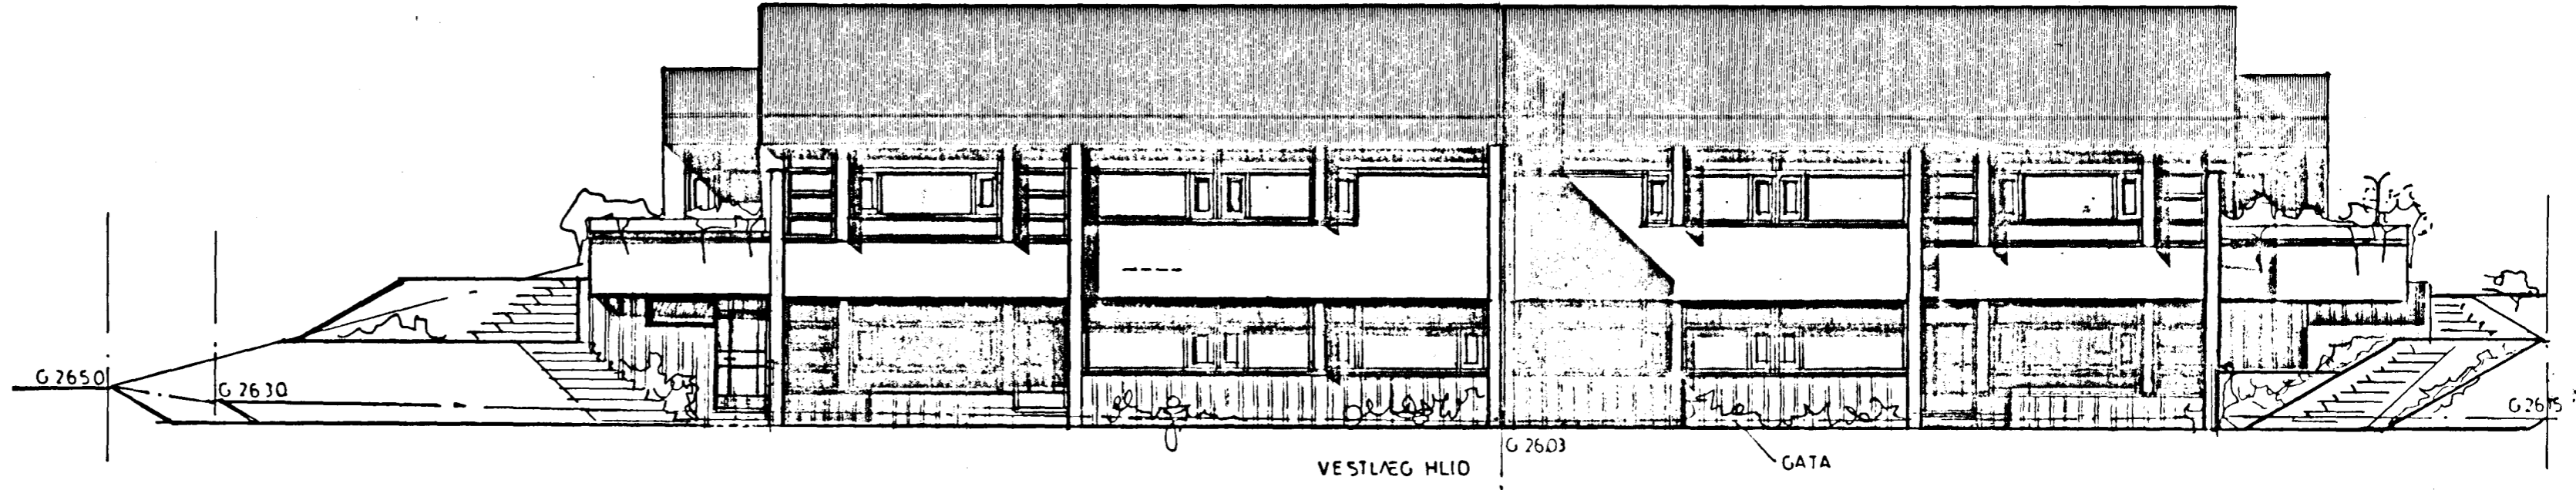


Samþykkt á fundi bygginga-
nefndar þ. 2018. 1986.
BYGGINGAFULLTRÖÐIN
Í HAFNARFIRDI

E. Einarsson

1
2

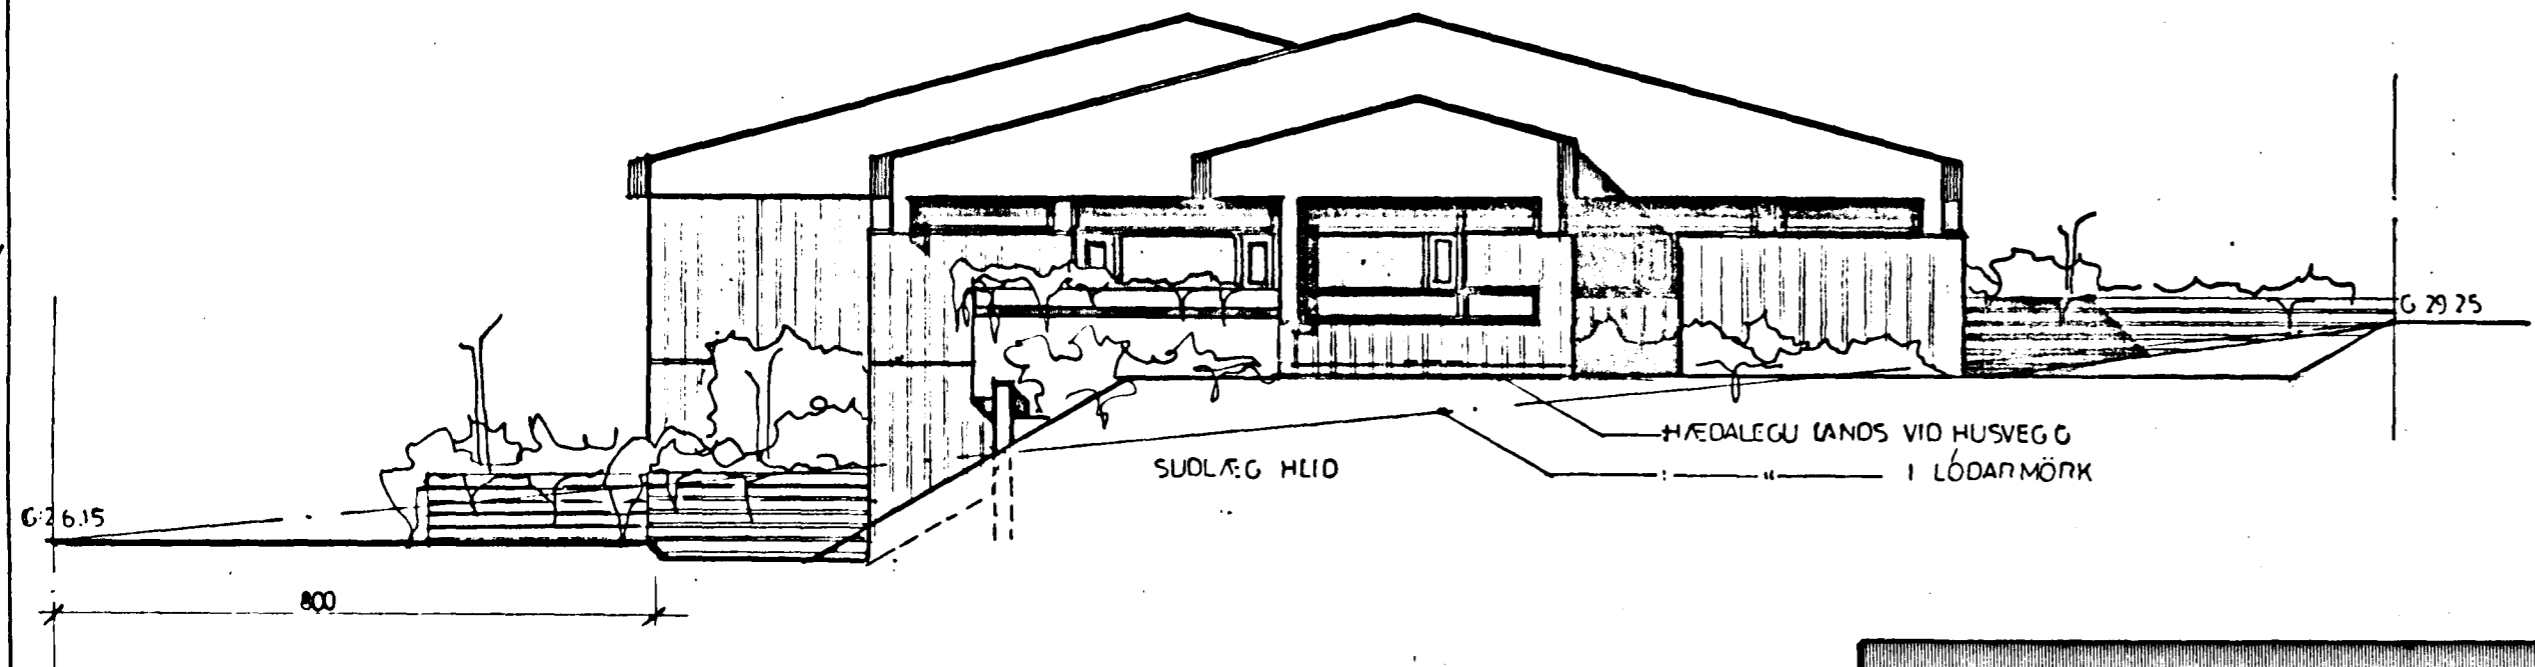

	MÆLIKV: 1:100	BREYTT: JULI 86 AVO	VERKEFNI: 2 JÓN PÁLSSON 4 HÖRÐUR ÓDDGEIRSSON LJÓSAÞENG 2 OG 4 HAFNARFIRDI	VERK NR. 322
	DAGS/TEIKNAD: MADS B5 AVO	SIGN: <i>Mads B5</i>	TEIKNING: ÚTLIT	TEIKN NR. 102
HÖNNUN: TEIKNISTOFAN AVÓ A. VIDAR OLSEN TFR. BORGARTUNI 18 RVK. S 11860				