
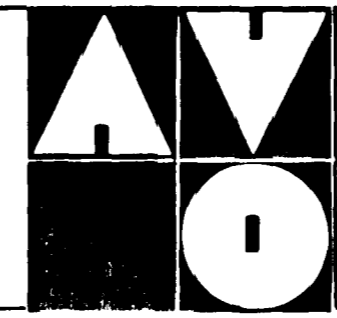
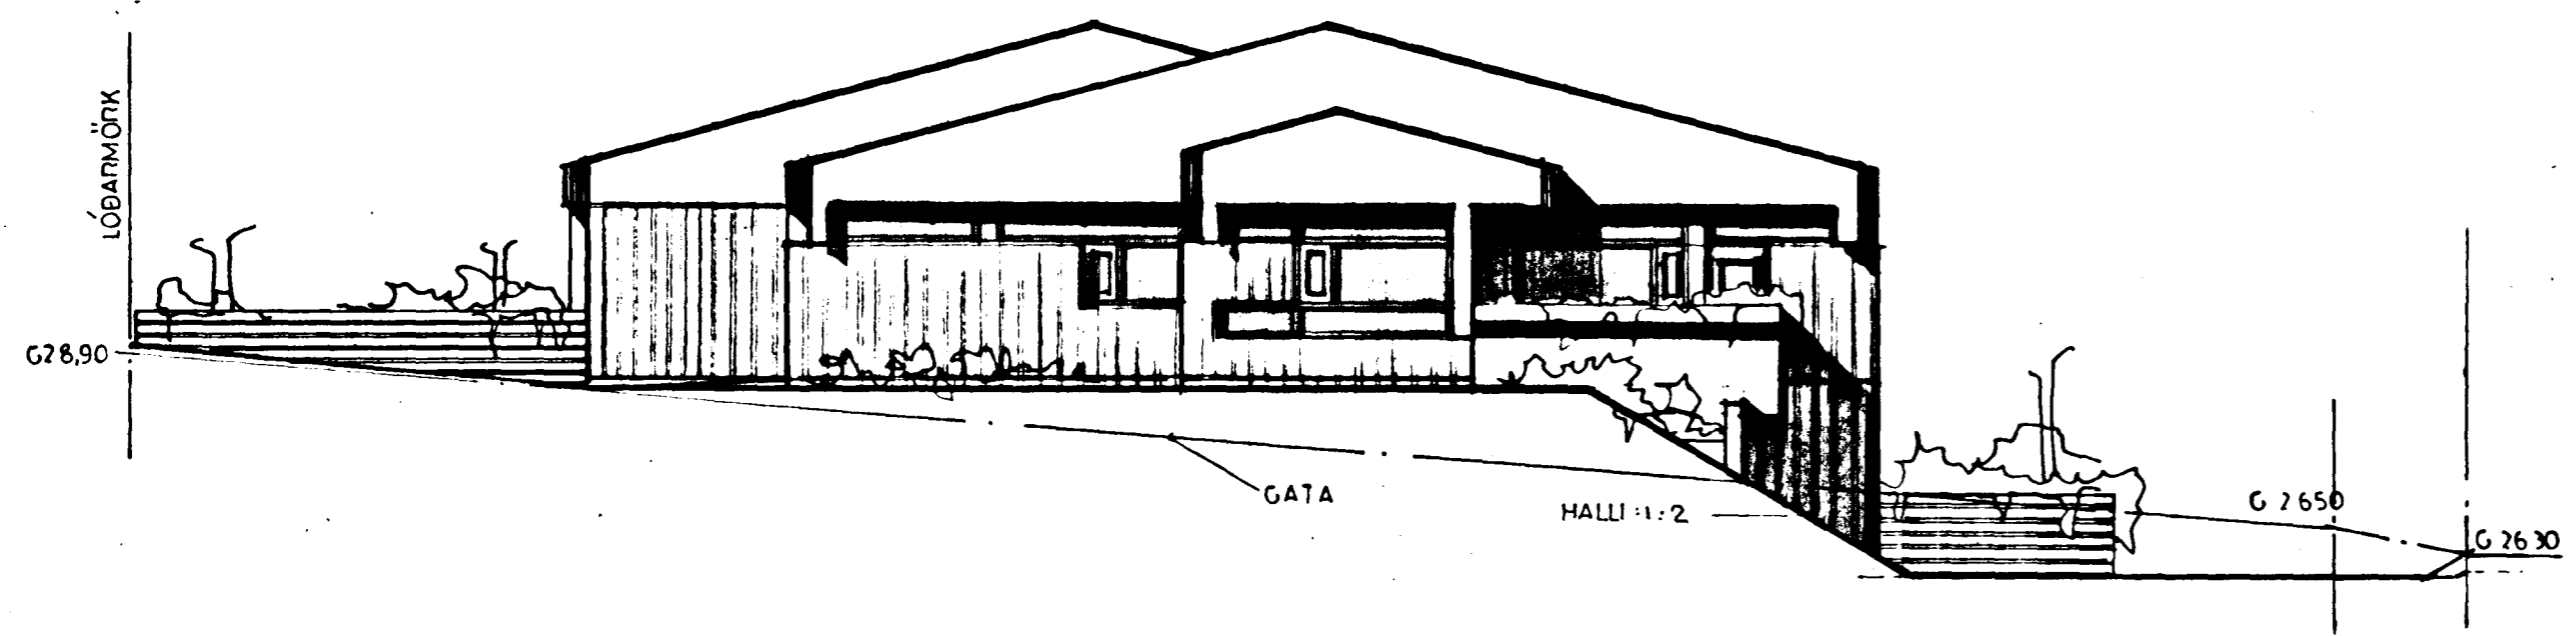
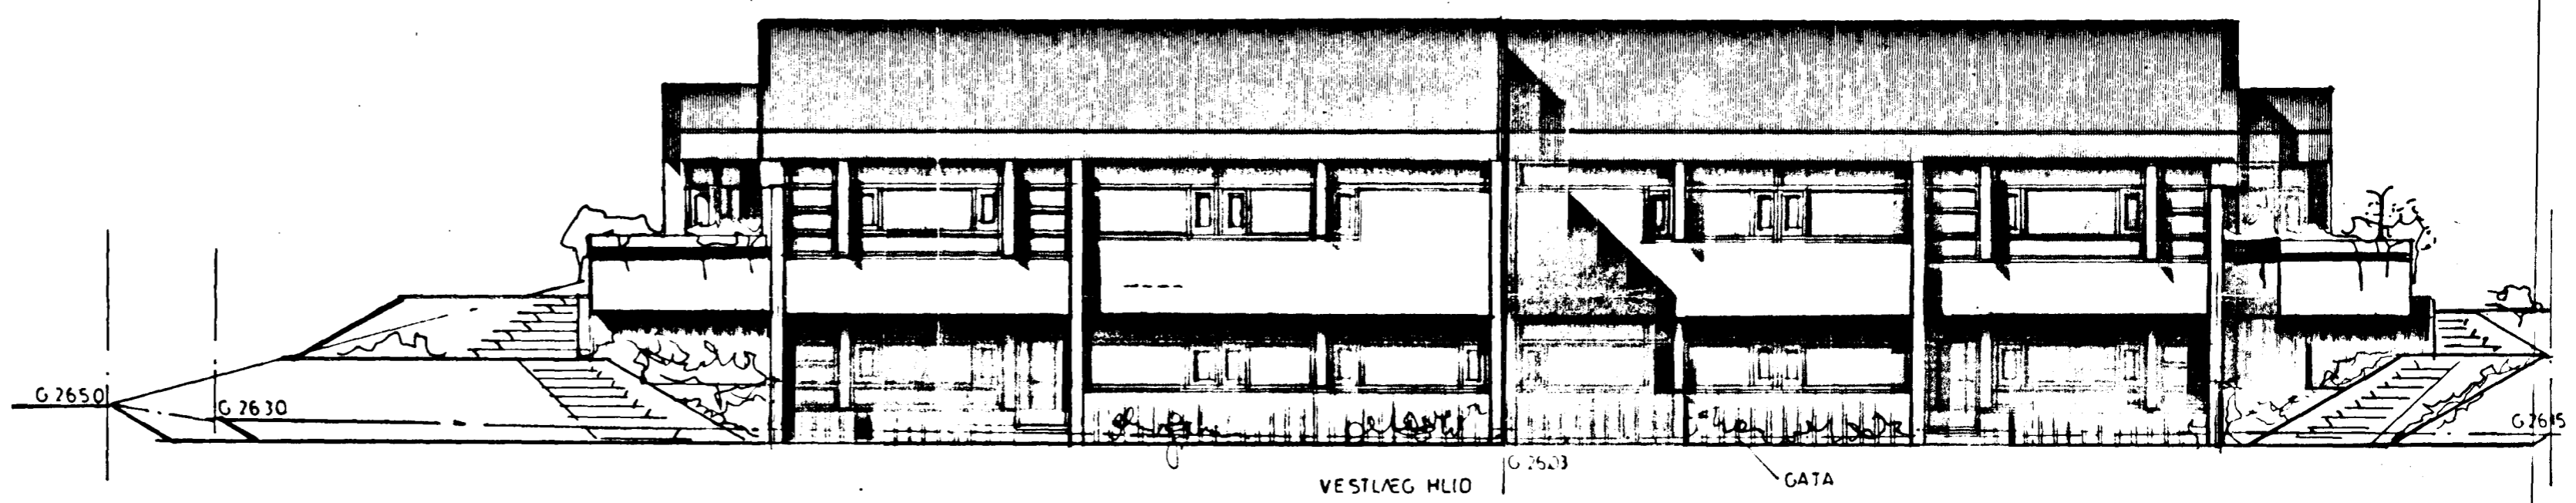


Samþykkt á fundi bygginga-  
nefndar d. 13. 3. 1985  
BYGGINGAVALDEYSIN  
Í HAFNARFIRDI  
*S. Jónsson*

Mth. 1/20. Bl. 100.

1  
2

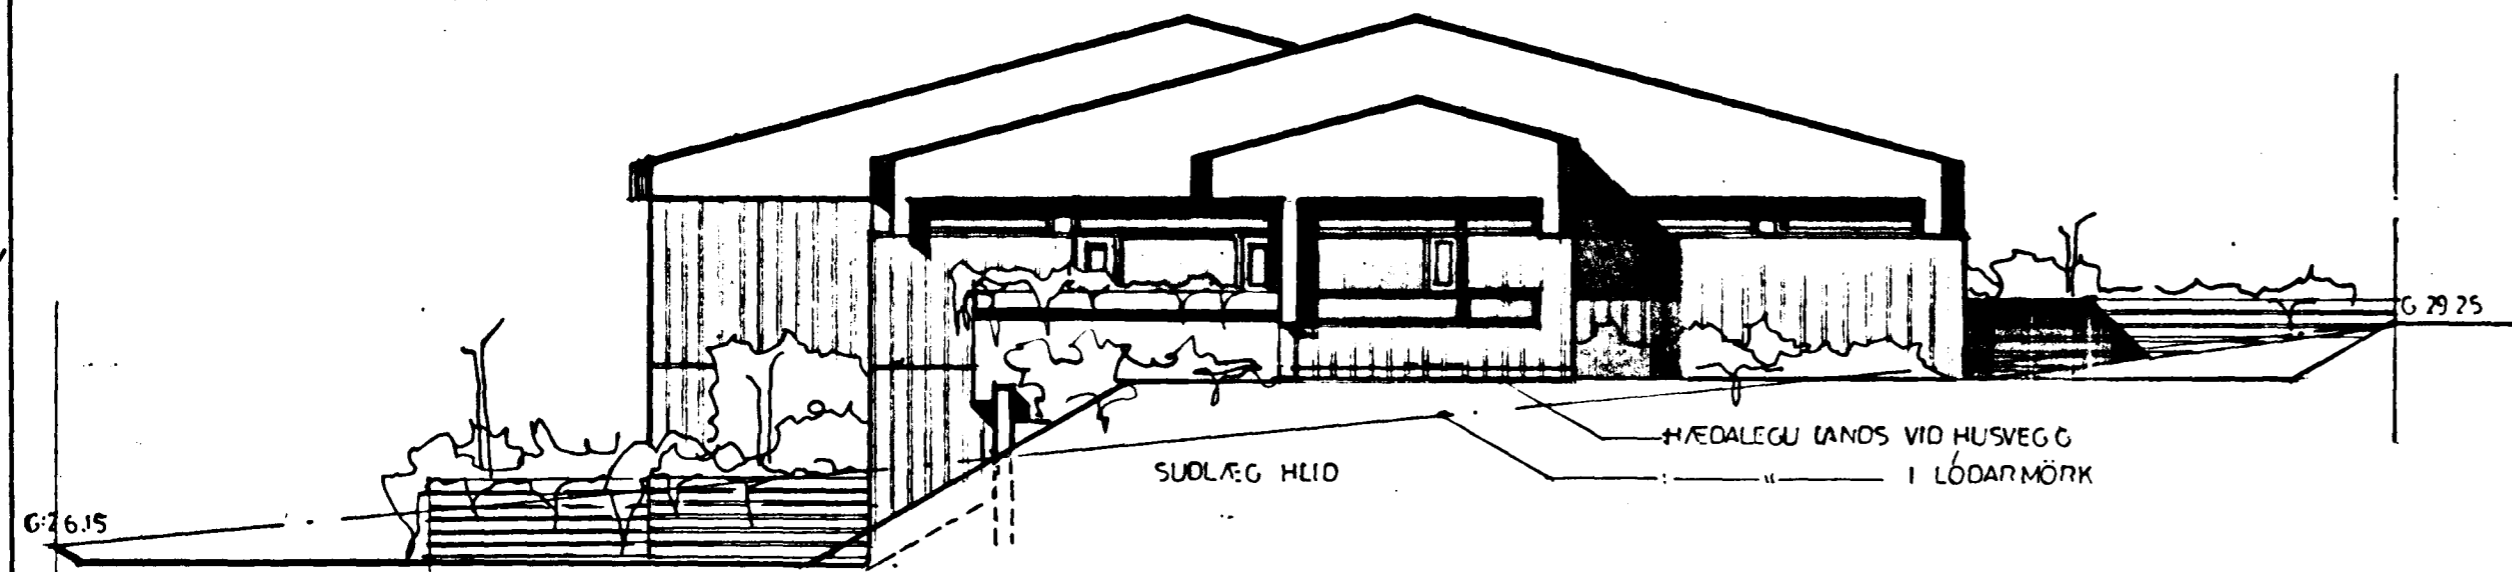

|   |                                |   |                  |
|---|--------------------------------|---|------------------|
| MÆLIKV:<br>1:100  | BREYTT:                        | VERKEFNI:<br>2 SIGURDUR FRÍÐFINNSSON<br>4 HÖRÐUR ÓDDGEIÐSSON<br>LJÓSABERG 2 OG 4<br>HAFNARFIRDI | VERK NR:<br>322  |
| DAGS/TEIKNAD:<br>MARS 85 AVO  | SIGN:<br><i>A. Vidar Olsen</i> | TEIKNING:<br>ÚTLIT  | TEIKN NR:<br>102 |
| HÖNNUN:<br>TEIKNISTOFAN AVO.<br>A. VIDAR OLSEN TFR.<br>BORGARTUNI 18 RVK.<br>S. 11860 |                                |   |                  |

4

3