
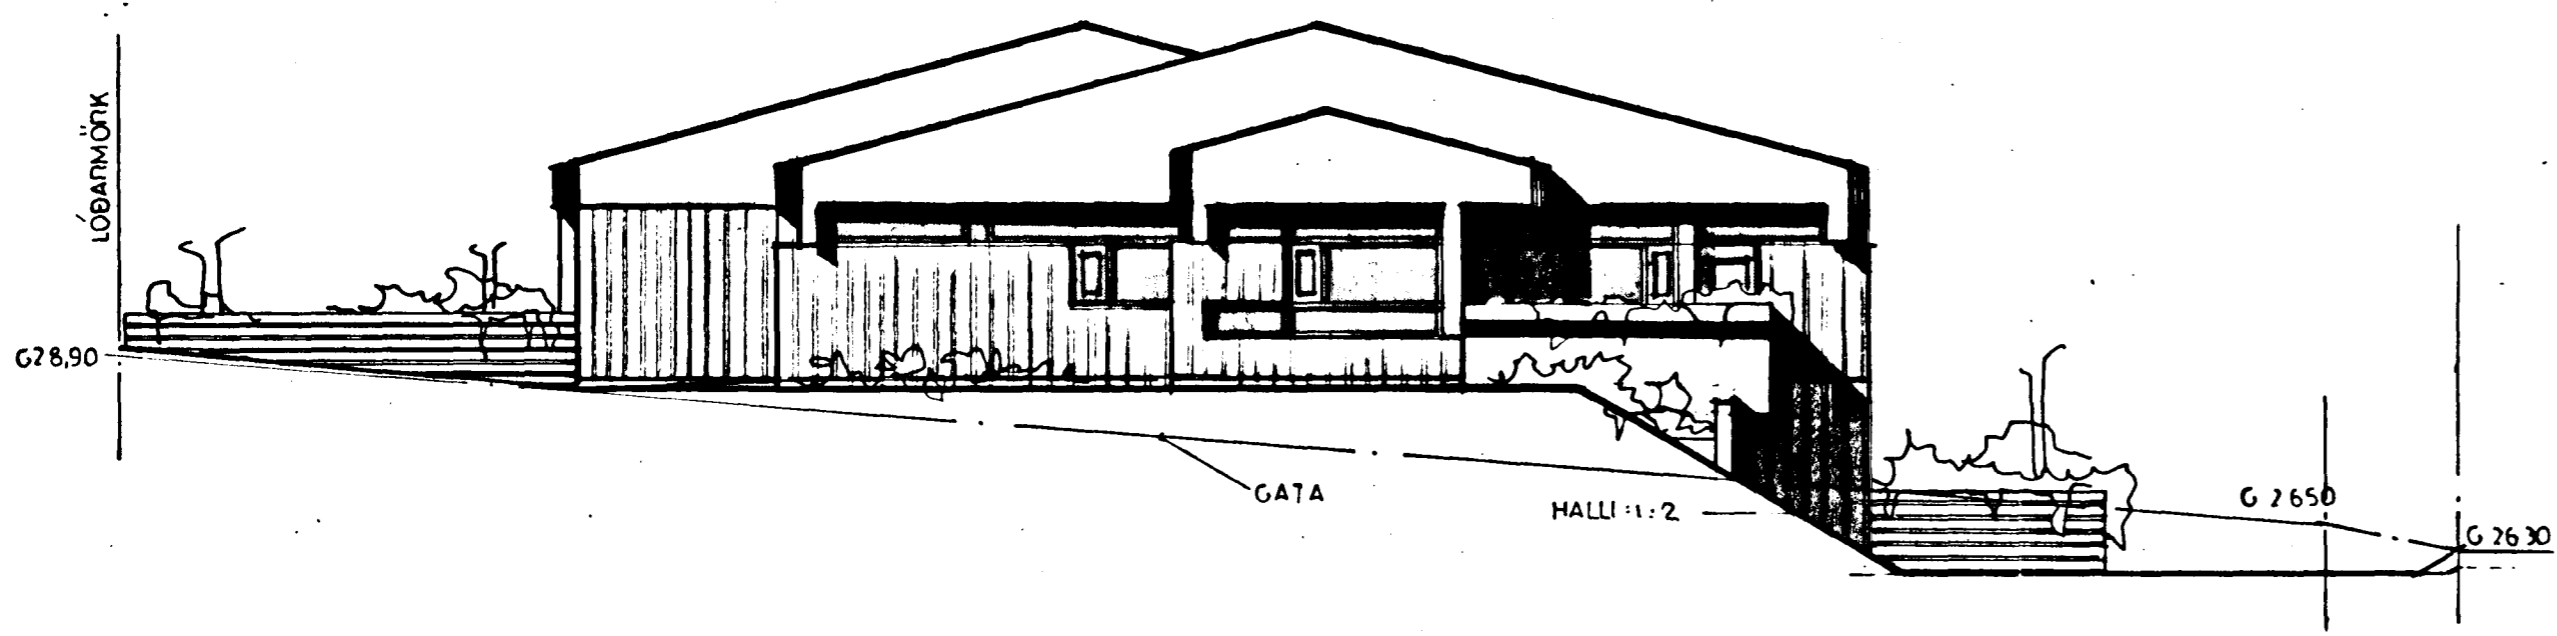
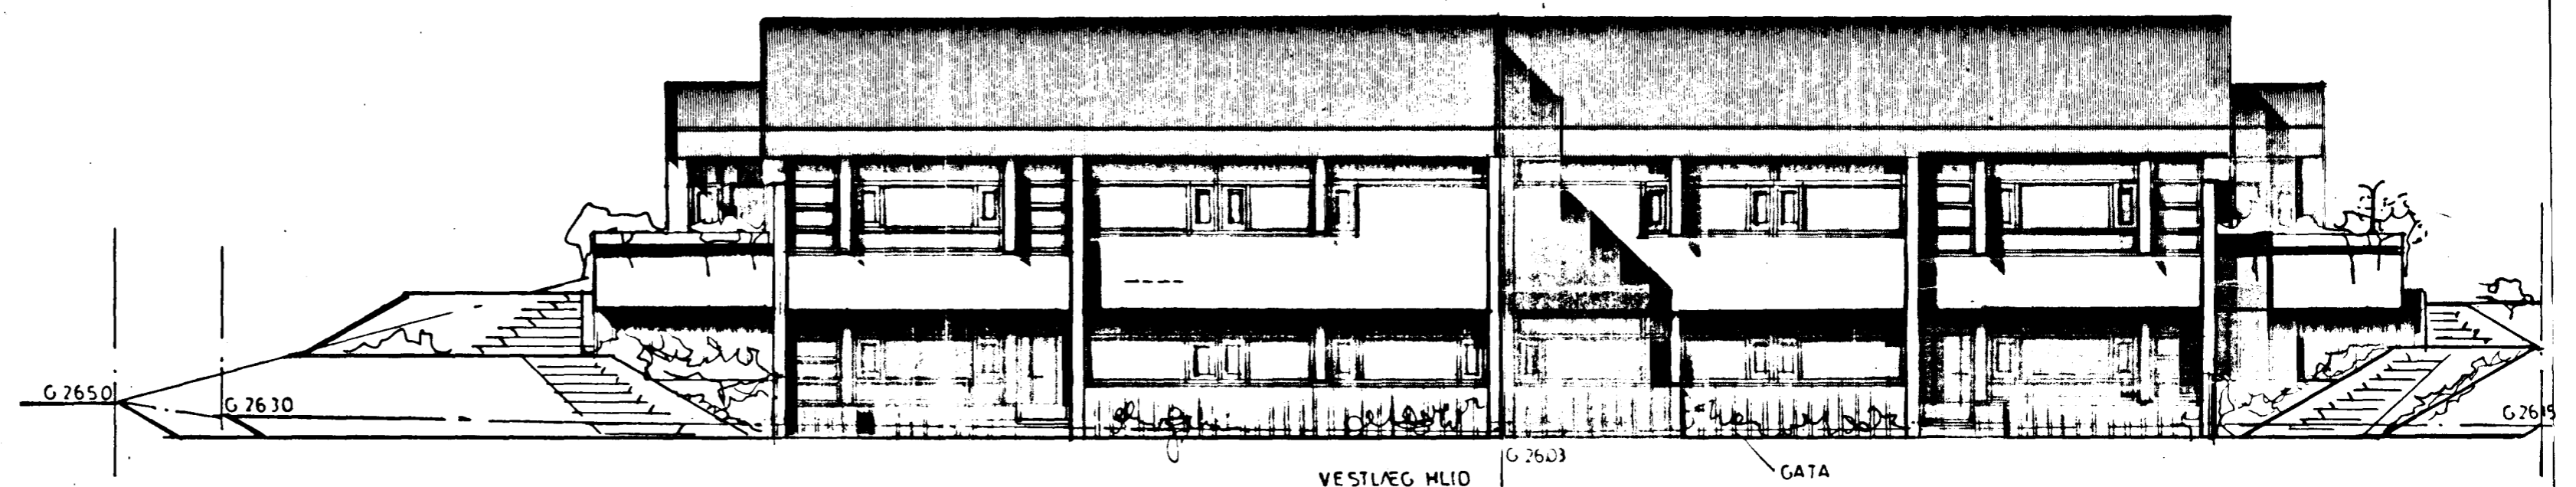


Stjórnun á fundi bygginga-
 ráðs nr. 1313 1985
 BYGGINGA-ULLTRÖÐIN
 Í HAFNARFIRDI
S. Kjartan

Dth. stj. bl. 100

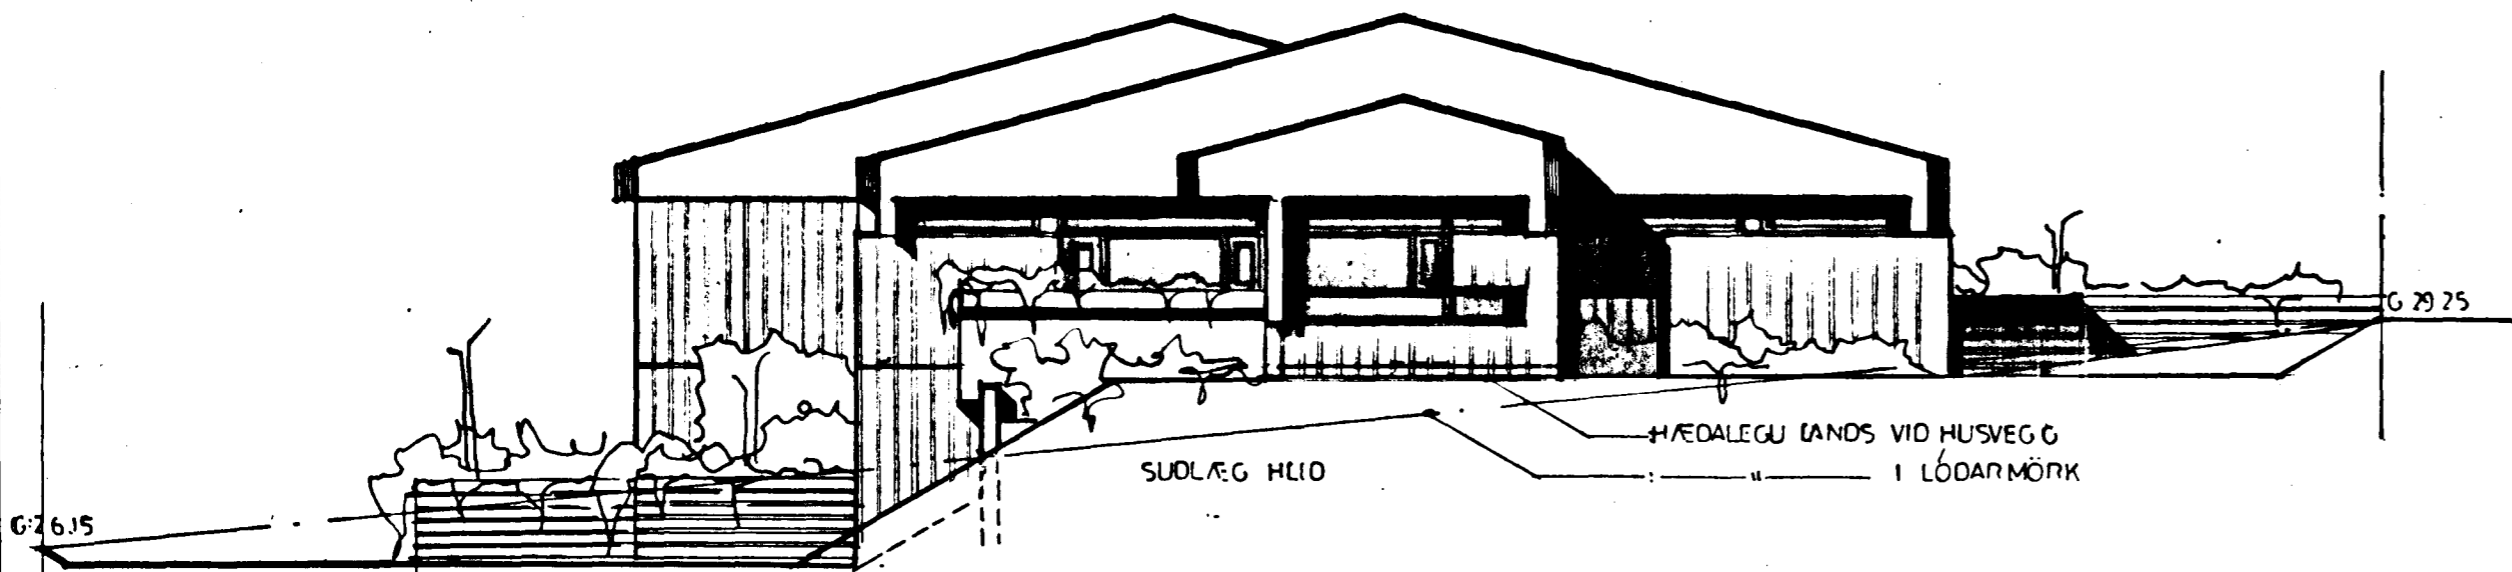

	MÆLIKV: 1:100	BREYTT:	VERKEFNI: 2 SIGURDUR FRÍÐRINNSSON 4 HÖRÐUR ODDGEIRSSON LJÓSABERG 2 OG 4 HAFNARFIRDI	VERK NR: 322
	DAGS/TEIKNAD: MARS 85 AVO	SIGN: <i>A. Vidar Olsen</i>	TEIKNING: ÚTLIT	TEIKN NR: 102
	HÖNNUN: TEIKNISTOFAN AVO. A. VIDAR OLSEN TFR. BORGARTÚNI 18 RVK. S. 11860			