




ADALTAFLA T1  
J.B.P. 113 EDA  
SAMSVARANDI.

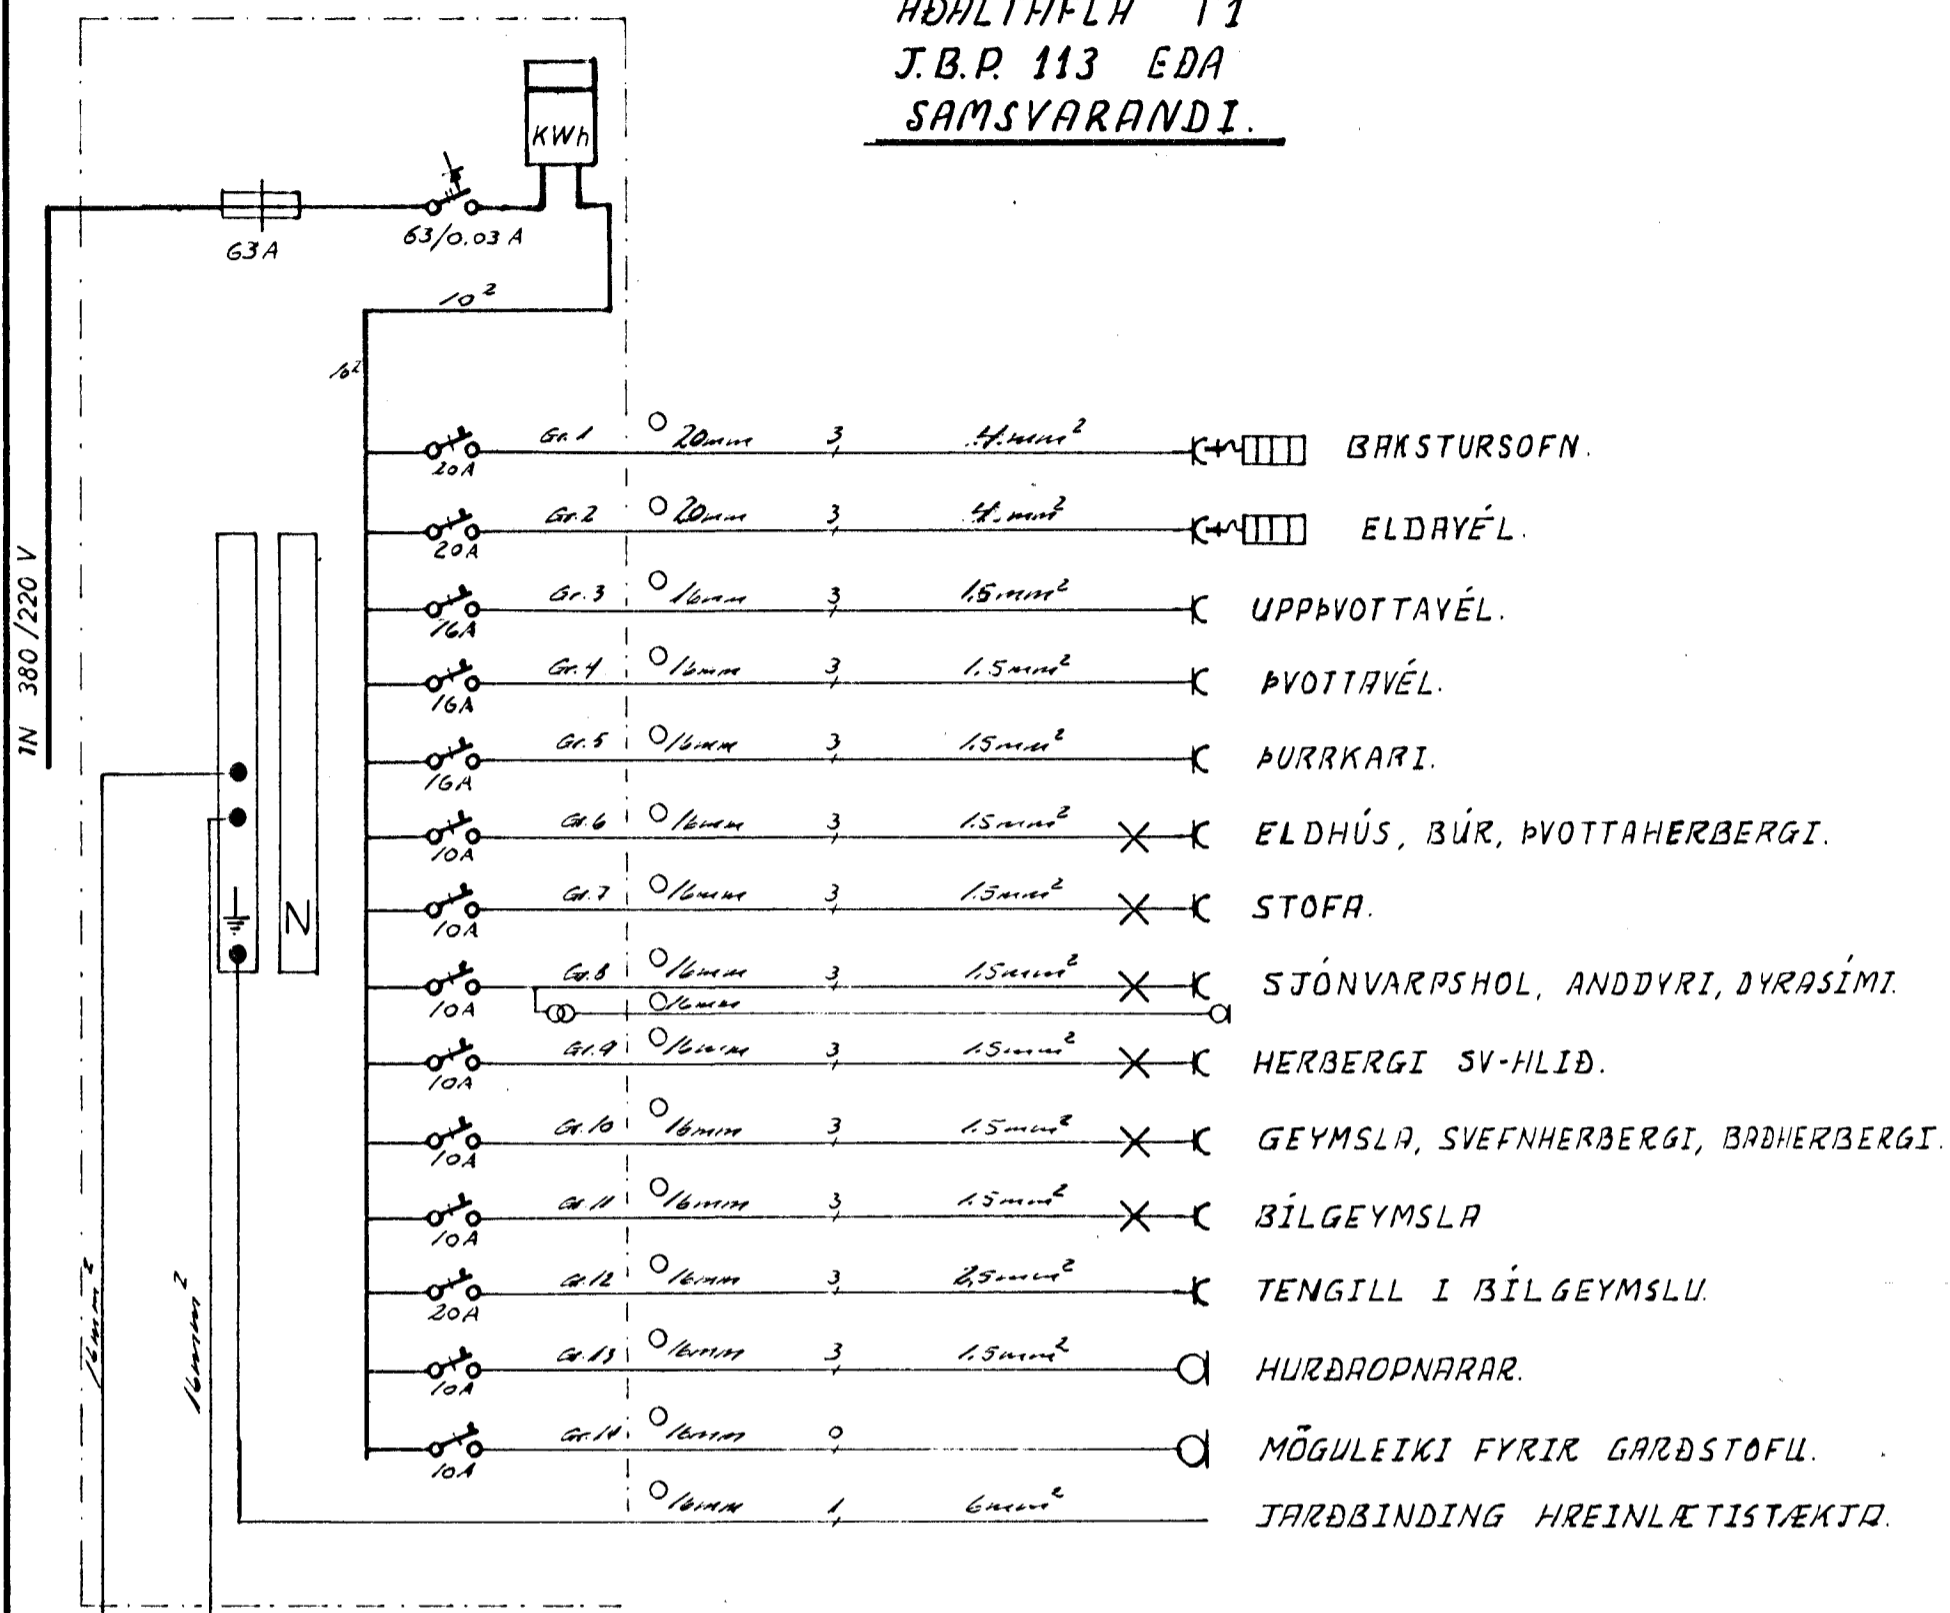

JARÐSKAUT BINDIST  
VATNSINNÞÖKUM OG  
NEDSTU JÄRNUM  
I SÖKKLI

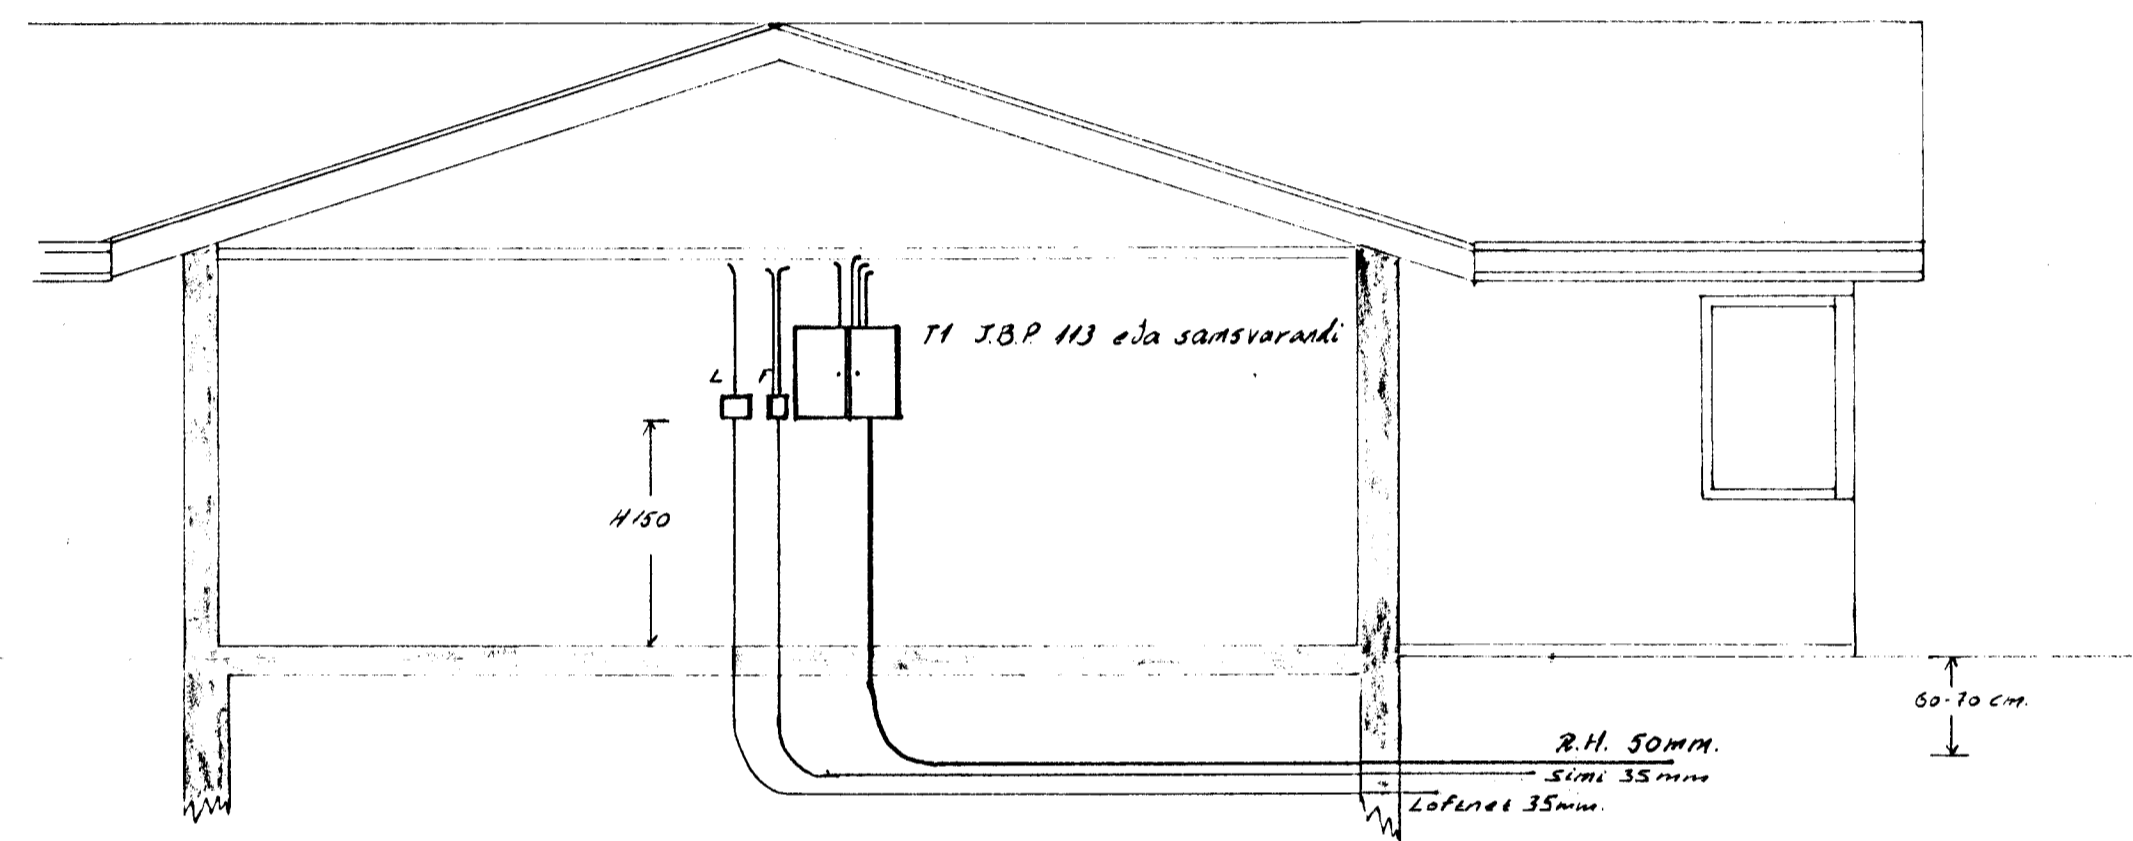

SNID A-A 1:50

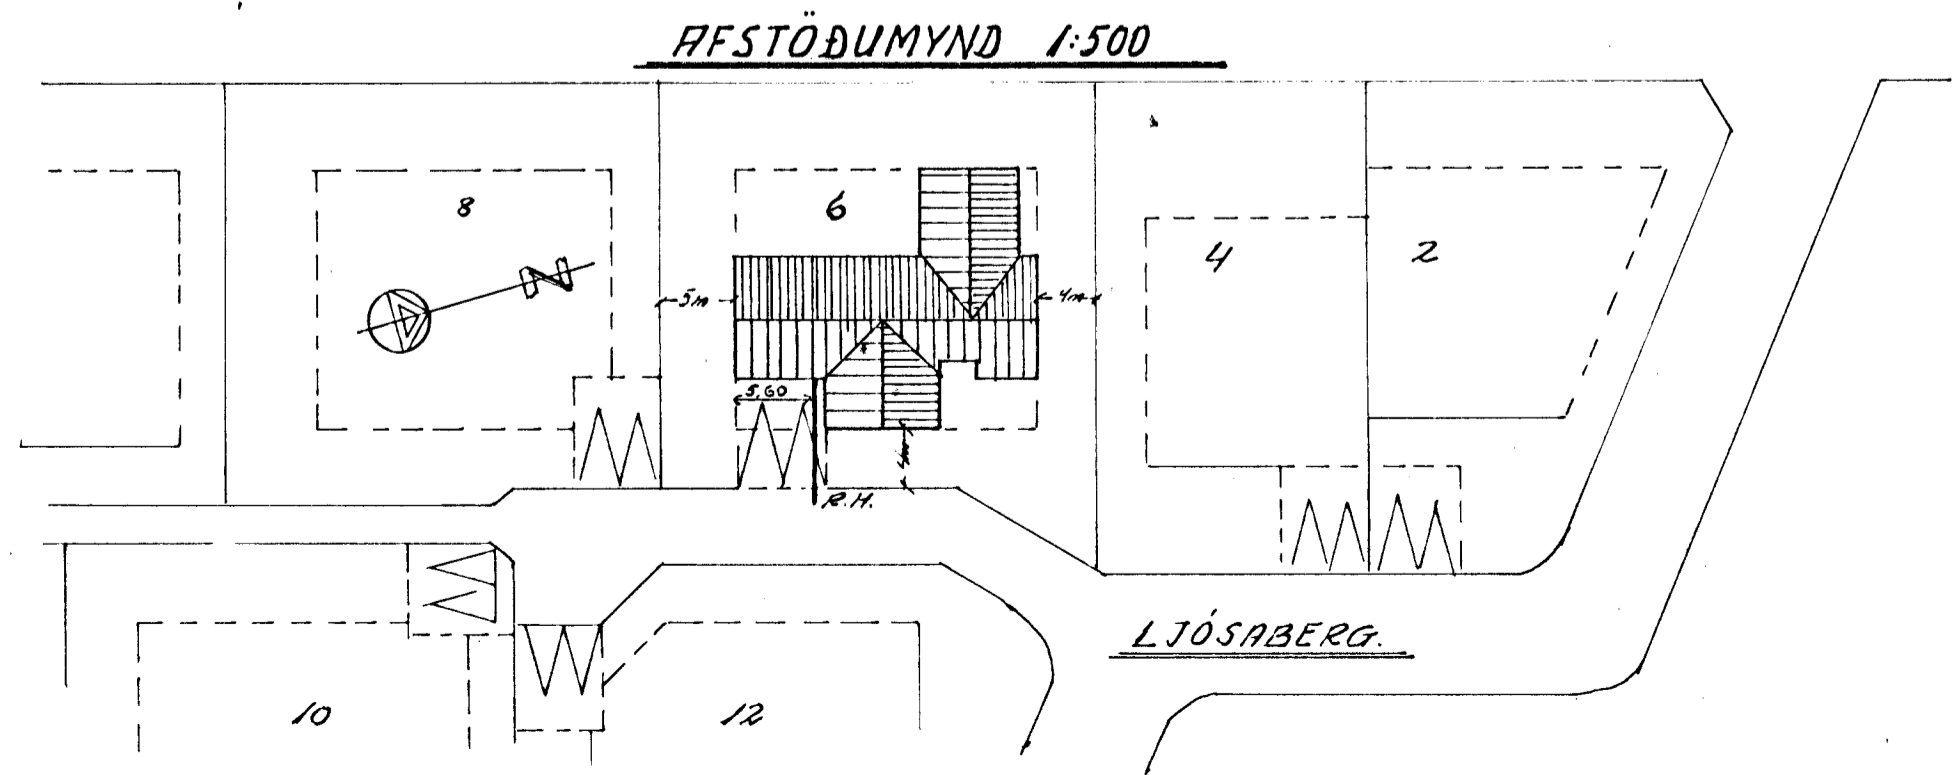

LJÓSABERG 6, HAFNARFIRÐI.		
<u>R A F L Ö G N</u>		
Adaltafla T1: einlínamynd.		
Snid A-A; mkv. 1:50.		
Afstöðumynd; mkv. 1:500		
Gudmundur Gunnarsson rafmagnsáfræðingur I.F.Í. Sudurhvammi 6 Hafnarfirdi. sími: 53336.	Hannað. GUDM. G.	Mkv. 1:50 1:500
	Teiknað. GUDM. G.	Dags. APRÍL 1984.
	Yfirfarid.	Nr.