




LÖBR. SNID

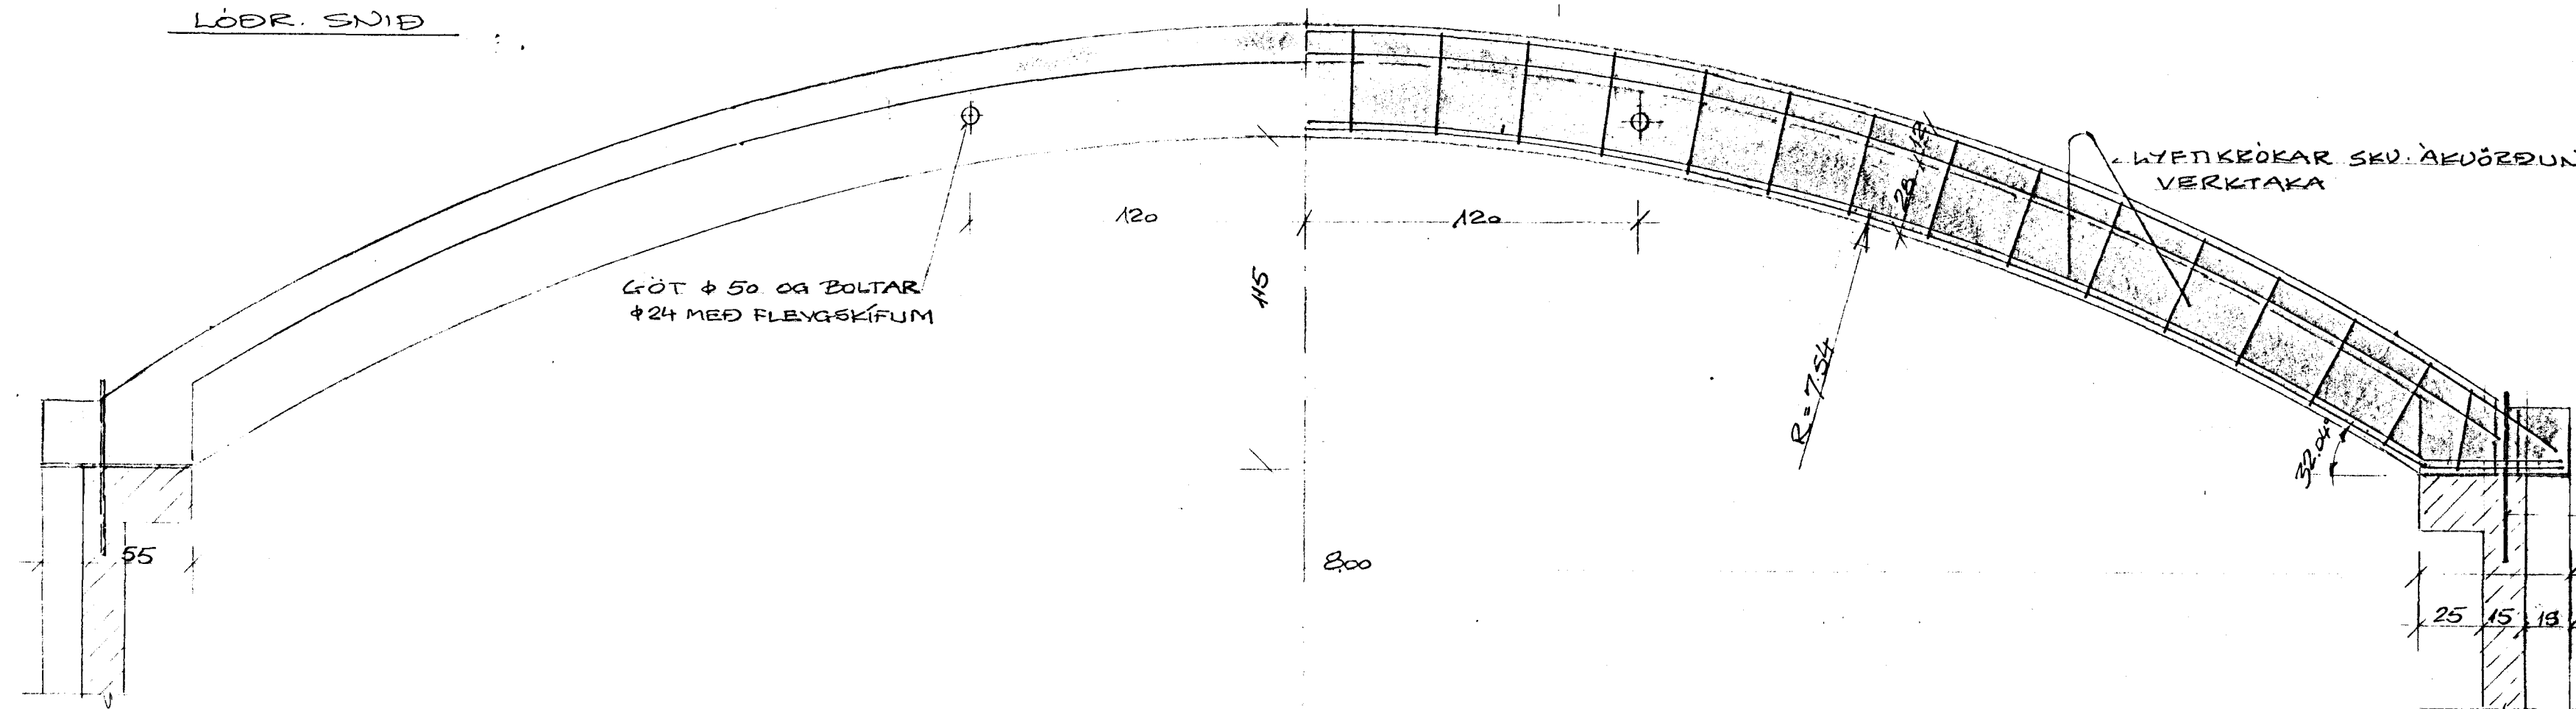

A-A 1:20

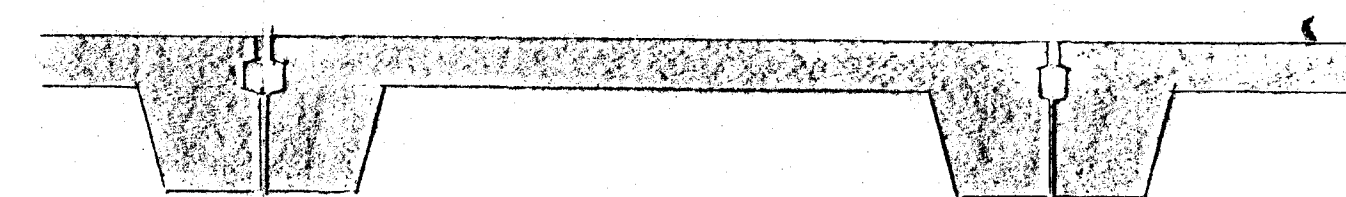


GRUNNMYND

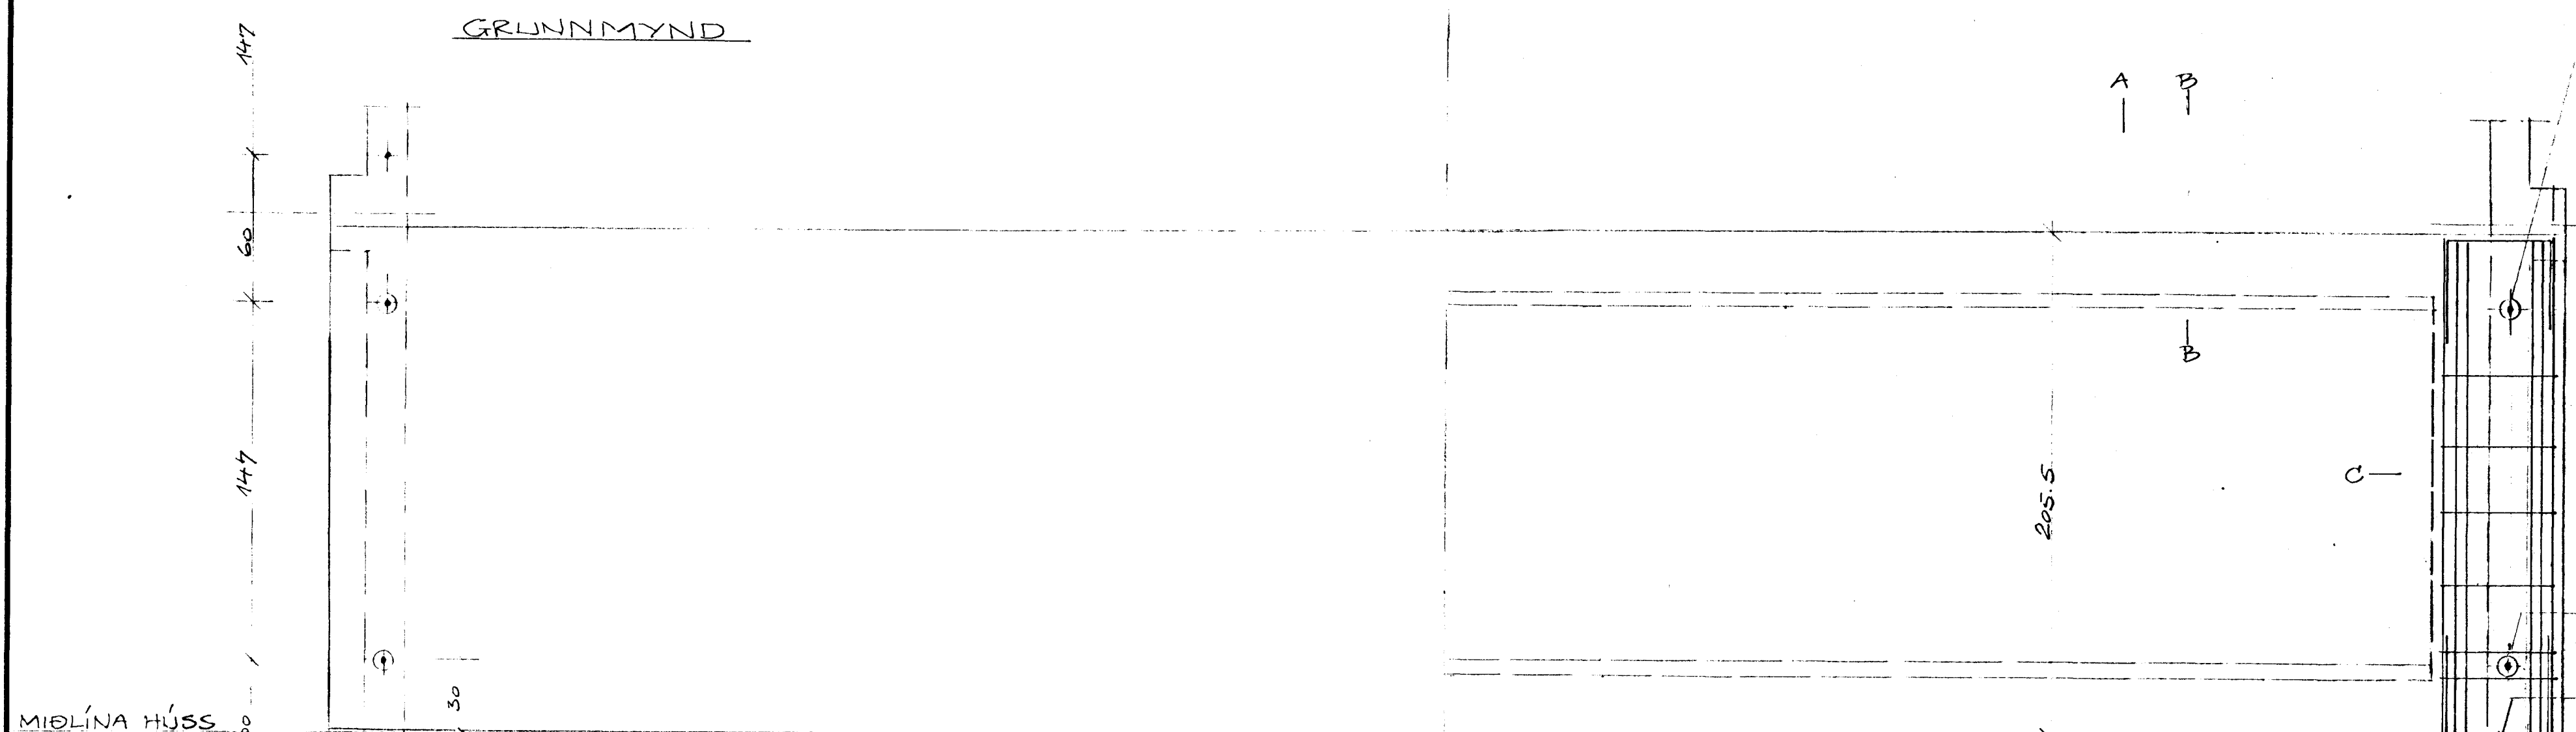


2276

TEINN K 20, L=60 cm  
INNSTEYPTUR Í VEGG

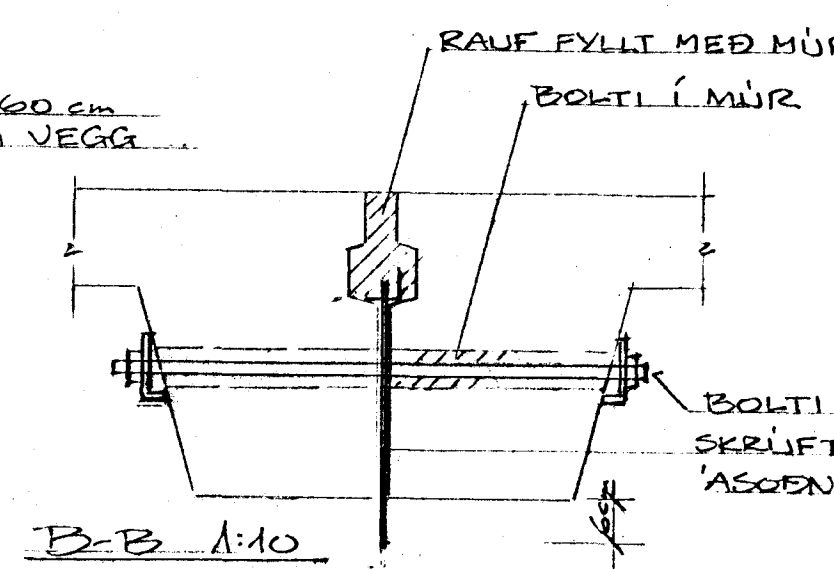


B-B 1:10


C-C 1:10

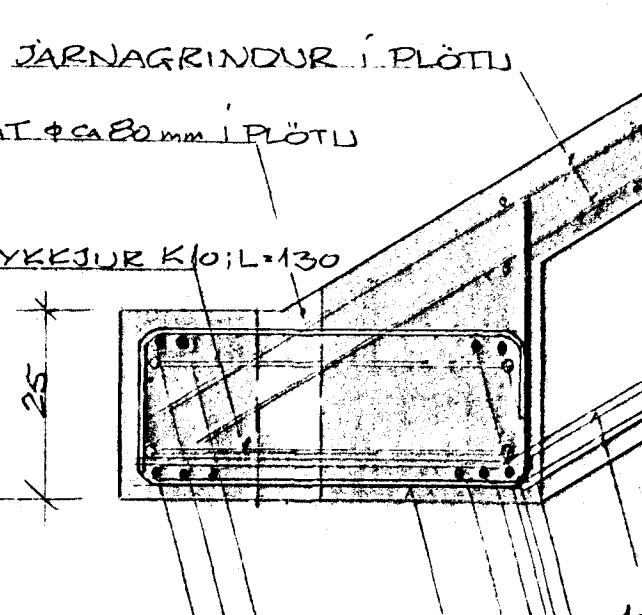

DAKFRÁGANUR, ÖBR. TEIKNINGU  
ARKITEKTA S-14

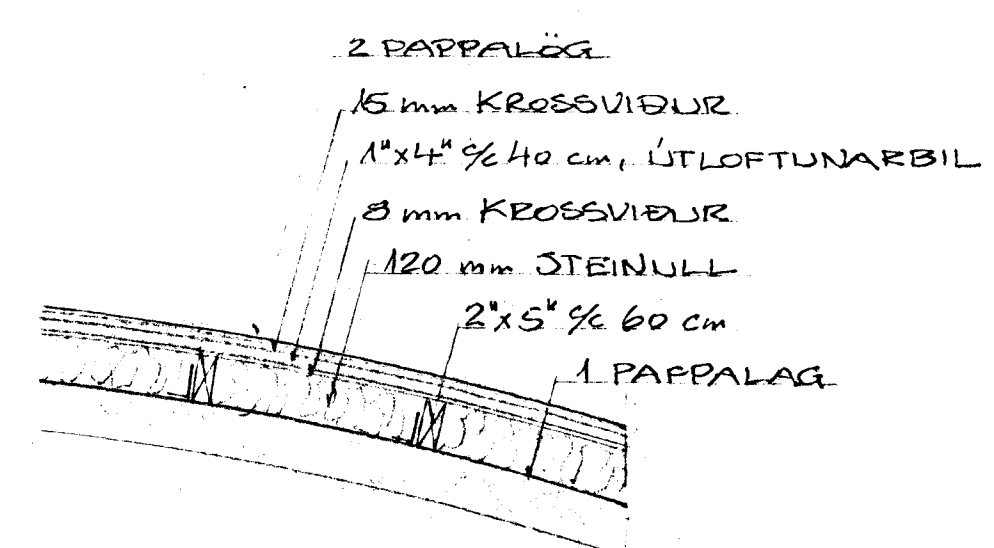

3MF VINKLAR 30x48x30x48  
9/100 cm, MÚRBOLTI  $\phi 10$

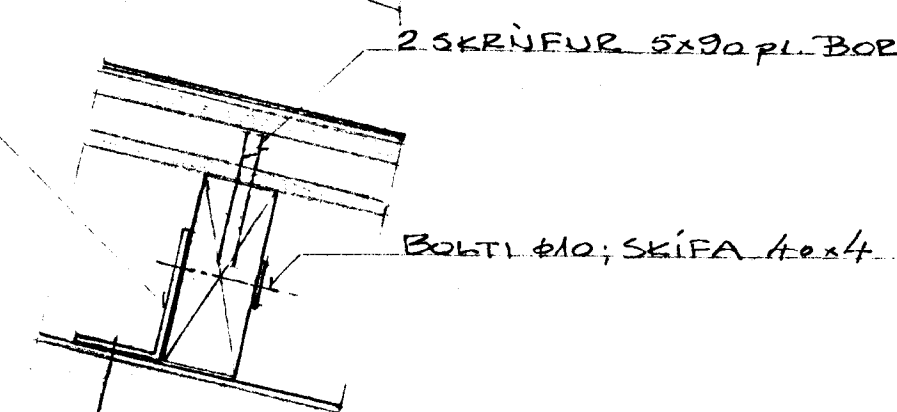

STEYPUGÆÐI S-300



FÉLAGSHEIMILI A EÐRI FÖRÐUVELLUM HAFNARFIRÐI	
FÖRSTEYPTAR ÞAKEININGAR YFIR EÐRI SAL	
BR. DAGS.	BREYTING
T.EKNIÞJÓNUSTAN SF LÖGMÚLAS - 108 REYKJAVÍK - SÍMISÍÐA - FAX 81070	HANNAD UP KVARDI 1:20, 1:10
<i>Ólafur Þorláksson</i>	TEIKNAD UP DAGS. 30-6-94
	YFIRFARID NR. 2403