


GRUNNMYND 1.HÆÐ, 1:50

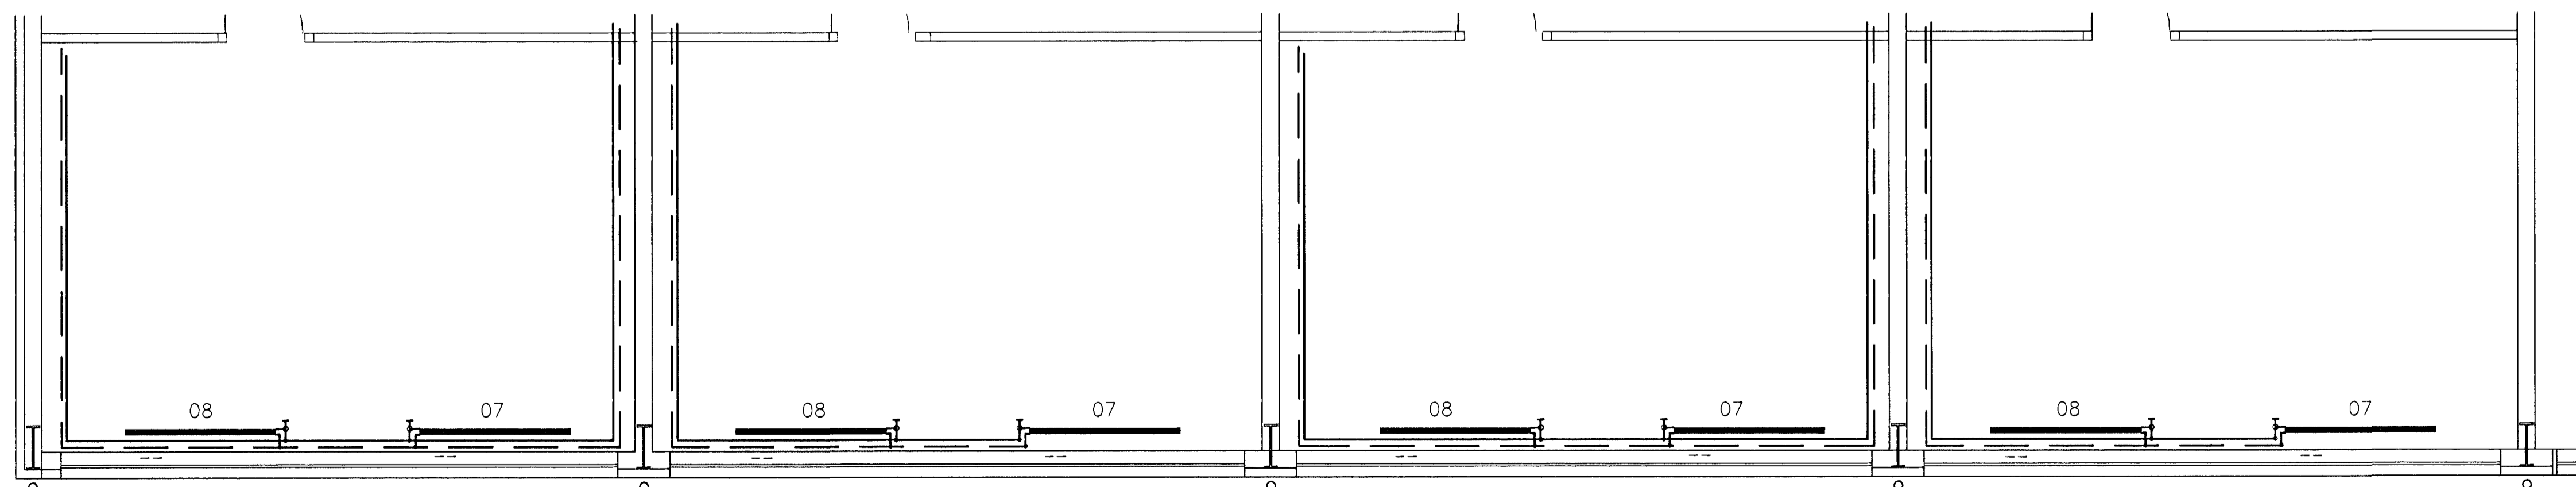

GRUNNMYND 2.HÆÐ, 1:50

ÚTGÁFUFERILL


NÚMÉR:	DAGS:	SKÝRINGAR:	HANNA:
NR	XX.XX.XX	XXX	XXX
DAGS. UNDIRSKRIFTAR:		NAFN OG KT. SAMRÆMINGARHÖNNUDAR:	
UNDIRSKRIFT SAMRÆMINGARHÖNNUDAR:			

OFNASKRÁ  $\Delta t = 40^\circ\text{C}$


OFN NR.	AFL W	GERD	HÆÐ mm	LENGD mm	STADS. STÖTA	OFNLOKAR
BLÁSARI 19	3800	XXX	XXX	XX	XXX	DANFOSS EDA SAMBÆRILEGT XXX
01	4800	33-2150	700	2150	A - D	BAKRÁSARLOKI FJVR
02	4800	33-2150	700	2150	A - D	BAKRÁSARLOKI FJVR
03	1200	22-1150	500	1150	C - B	FRAMRÁSARLOKI RA-2000
04	510	21-550	500	550	C - D	BAKRÁSARLOKI FJVR
05	400	21-450	500	450	C - D	BAKRÁSARLOKI FJVR
06	300	21-450	500	450	A - B	FRAMRÁSARLOKI RA-2000
07	3000	23-1750	700	1750	C - D	FRAMRÁSARLOKI RA-2000
08	3000	23-1750	700	1750	A - B	FRAMRÁSARLOKI RA-2000

SKÝRINGAR:

- HL. HANÐLAUG
- VS. VATNSSALERNI
- BK. BADKÆR
- SB. STEYPIBAD
- BS. BRUNASLANGA
- EV. ELDHÓSVASKUR
- SP. SPÓLSLANGA
- SV. SKOLVASKUR

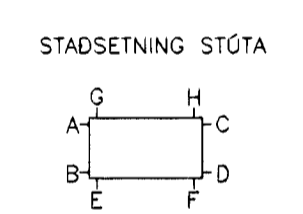

SJÁ SKÝRINGAR Á TEIKN: 411

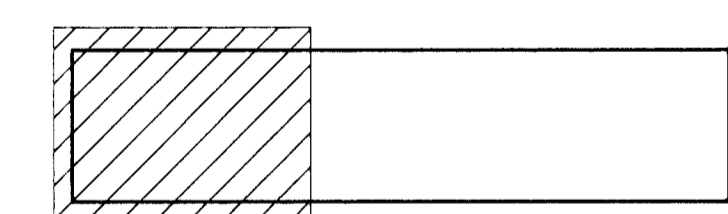

LYKILMYND

ÖLL AFRÖT OG AFRITUN TEIKNINGAR, AD HLUTA EDA HEILD, ER HÁD SKRIFLEGU LEYFI HOFLUNDA.



GARDATORG 7 · 210 GARDABÆR, SIMI: 544 8600 · FAX: 544 8601  
GSM: 862 8606, 694 3036 NETFANG: jong@snertill.is

HEITI VERKS:

**LÓNSBRAUT 2**  
HAFNARFIRDI

HEITI TEIKNINGAR:

OFNA OG NEYSLUVATNSLAGUR  
GRUNNMYND  
1. og 2.HÆÐ

Byggingufultrúð Hafnar  
Algreitt þann  
16 FEB. 2000

MILT:	TEIKNAR:	RR	GEYMSLUNUMER:	421	00 006
HANNAÐ:	YRFARÐ:	RR	MKV:	1:50	NR. TEIKNINGAR:
DAGS. UNDIRSKRIFTAR:	NAFN OG KT. HÖNNUDAR:	Jón Guðmundsson	280255-4329		<b>421</b>
UNDIRSKRIFT HÖNNUDAR:	ÓTGAFA:				

*Jón Guðmundsson*