

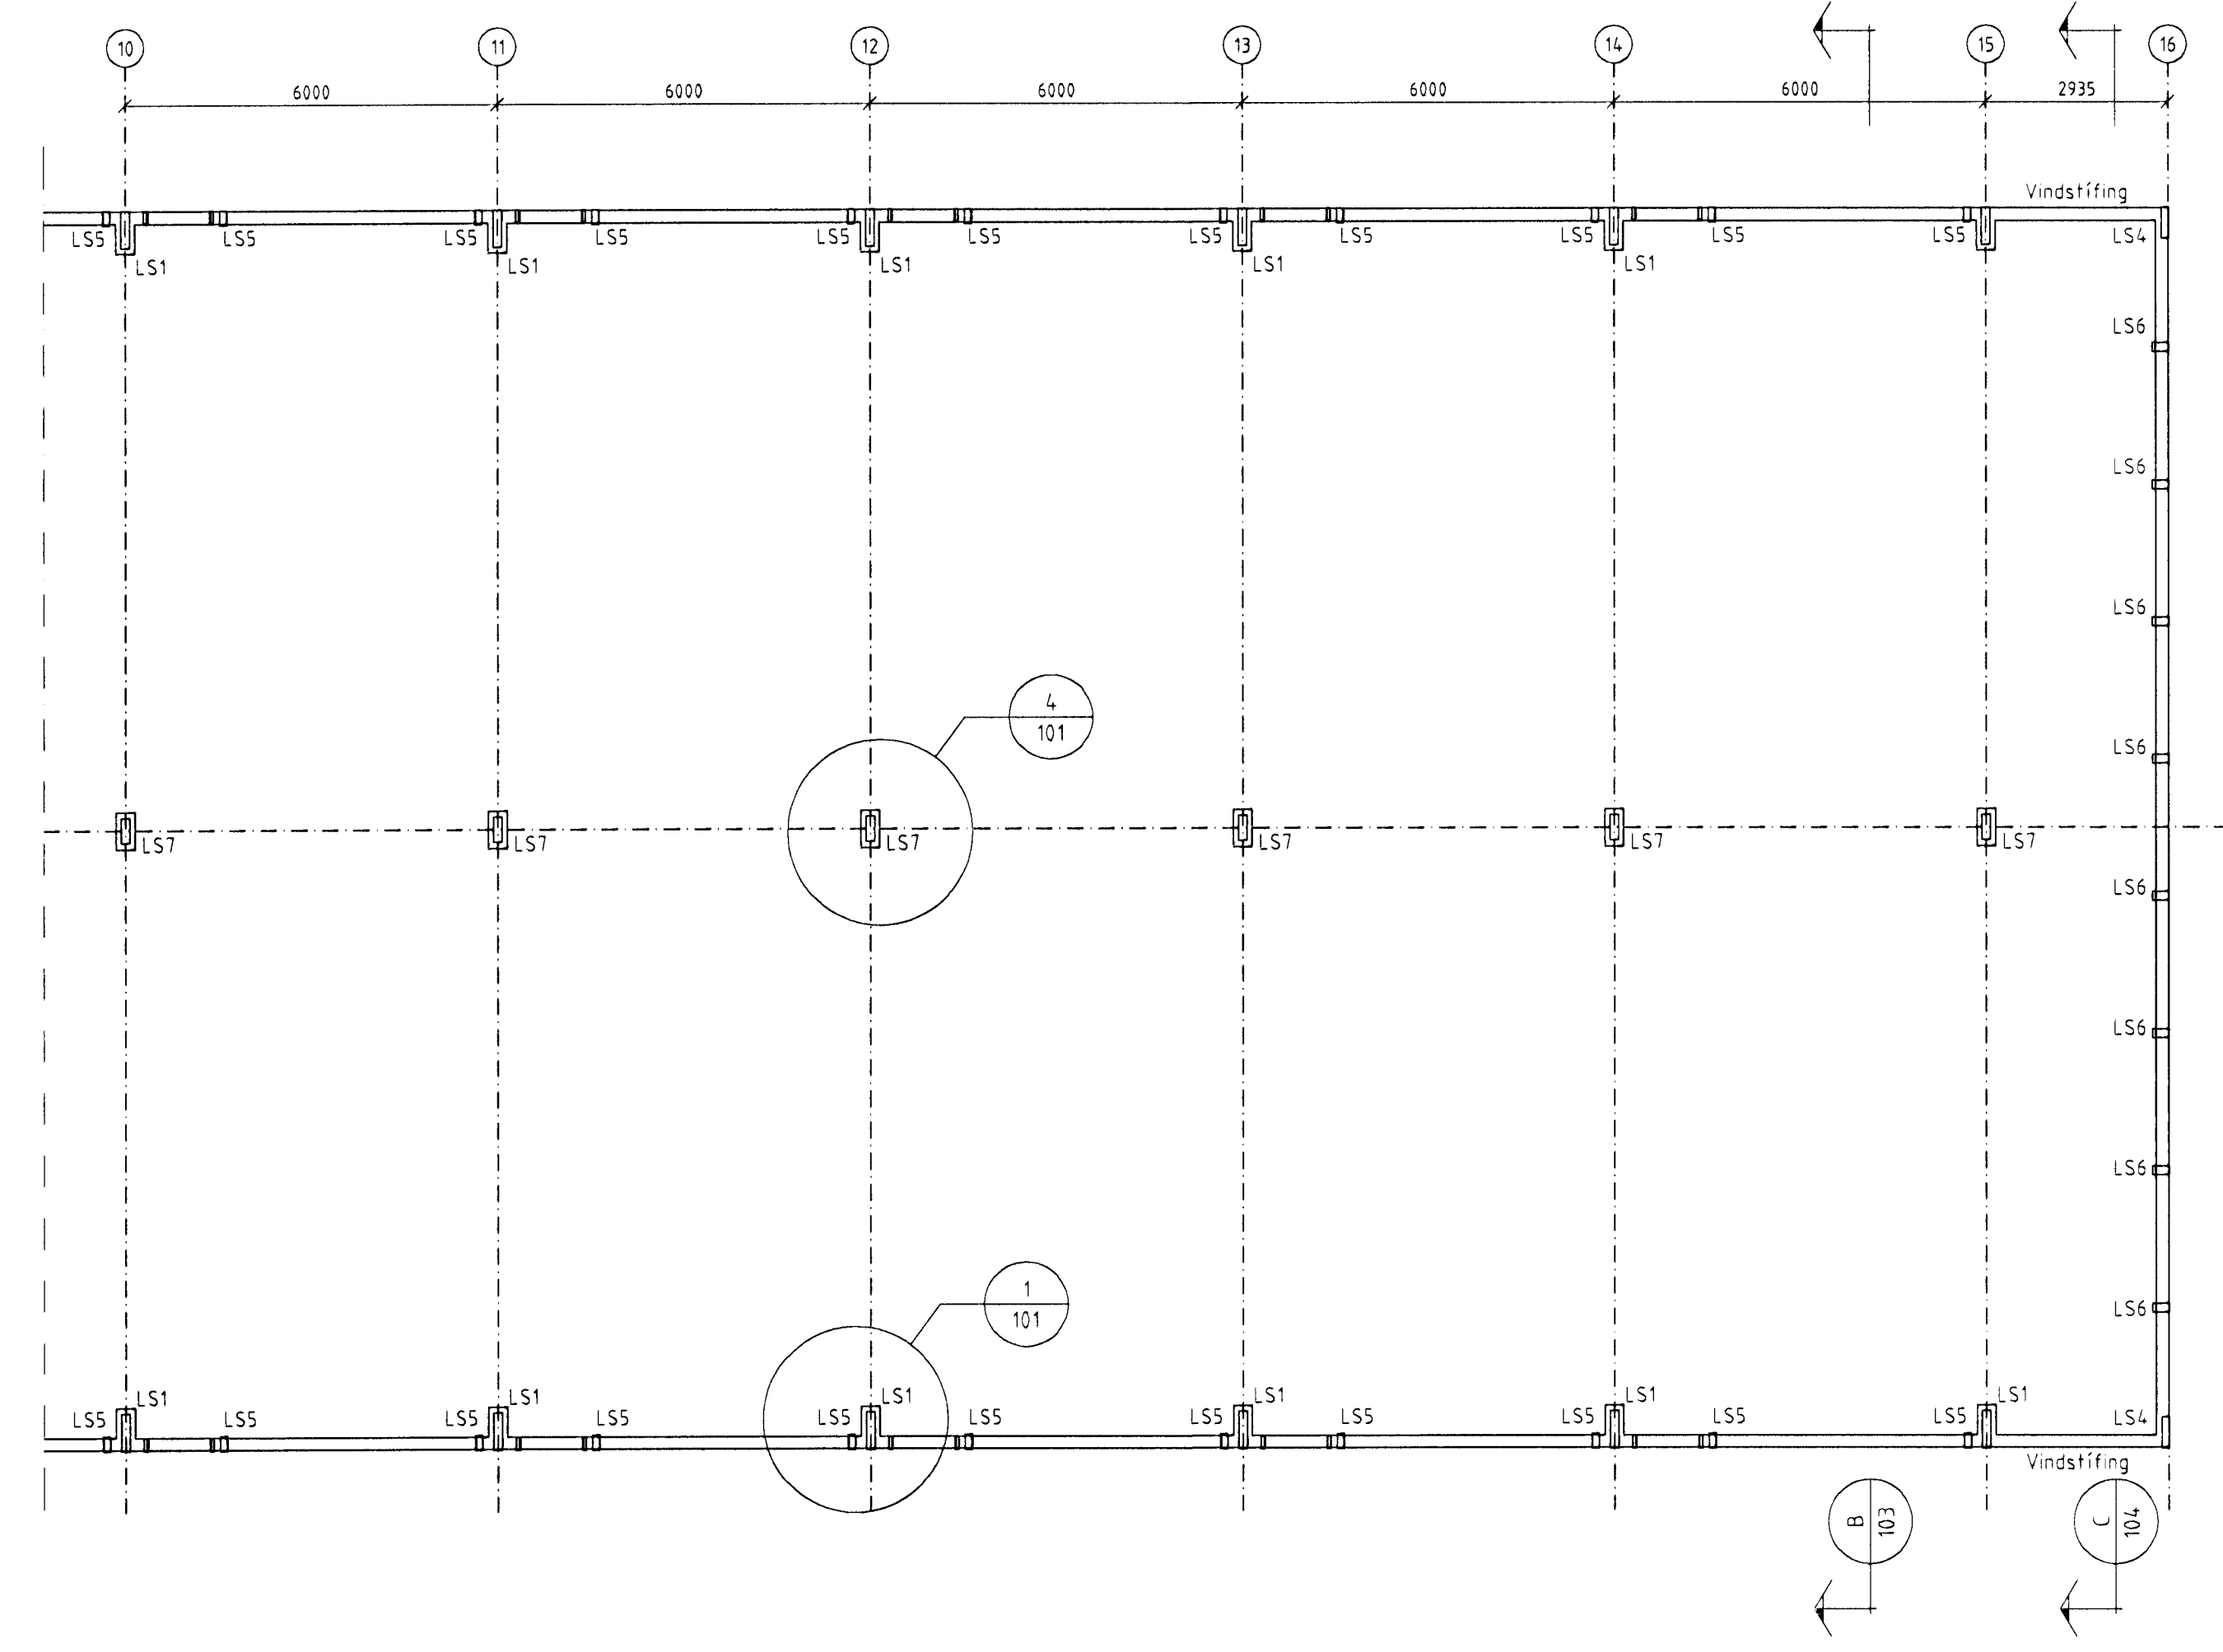
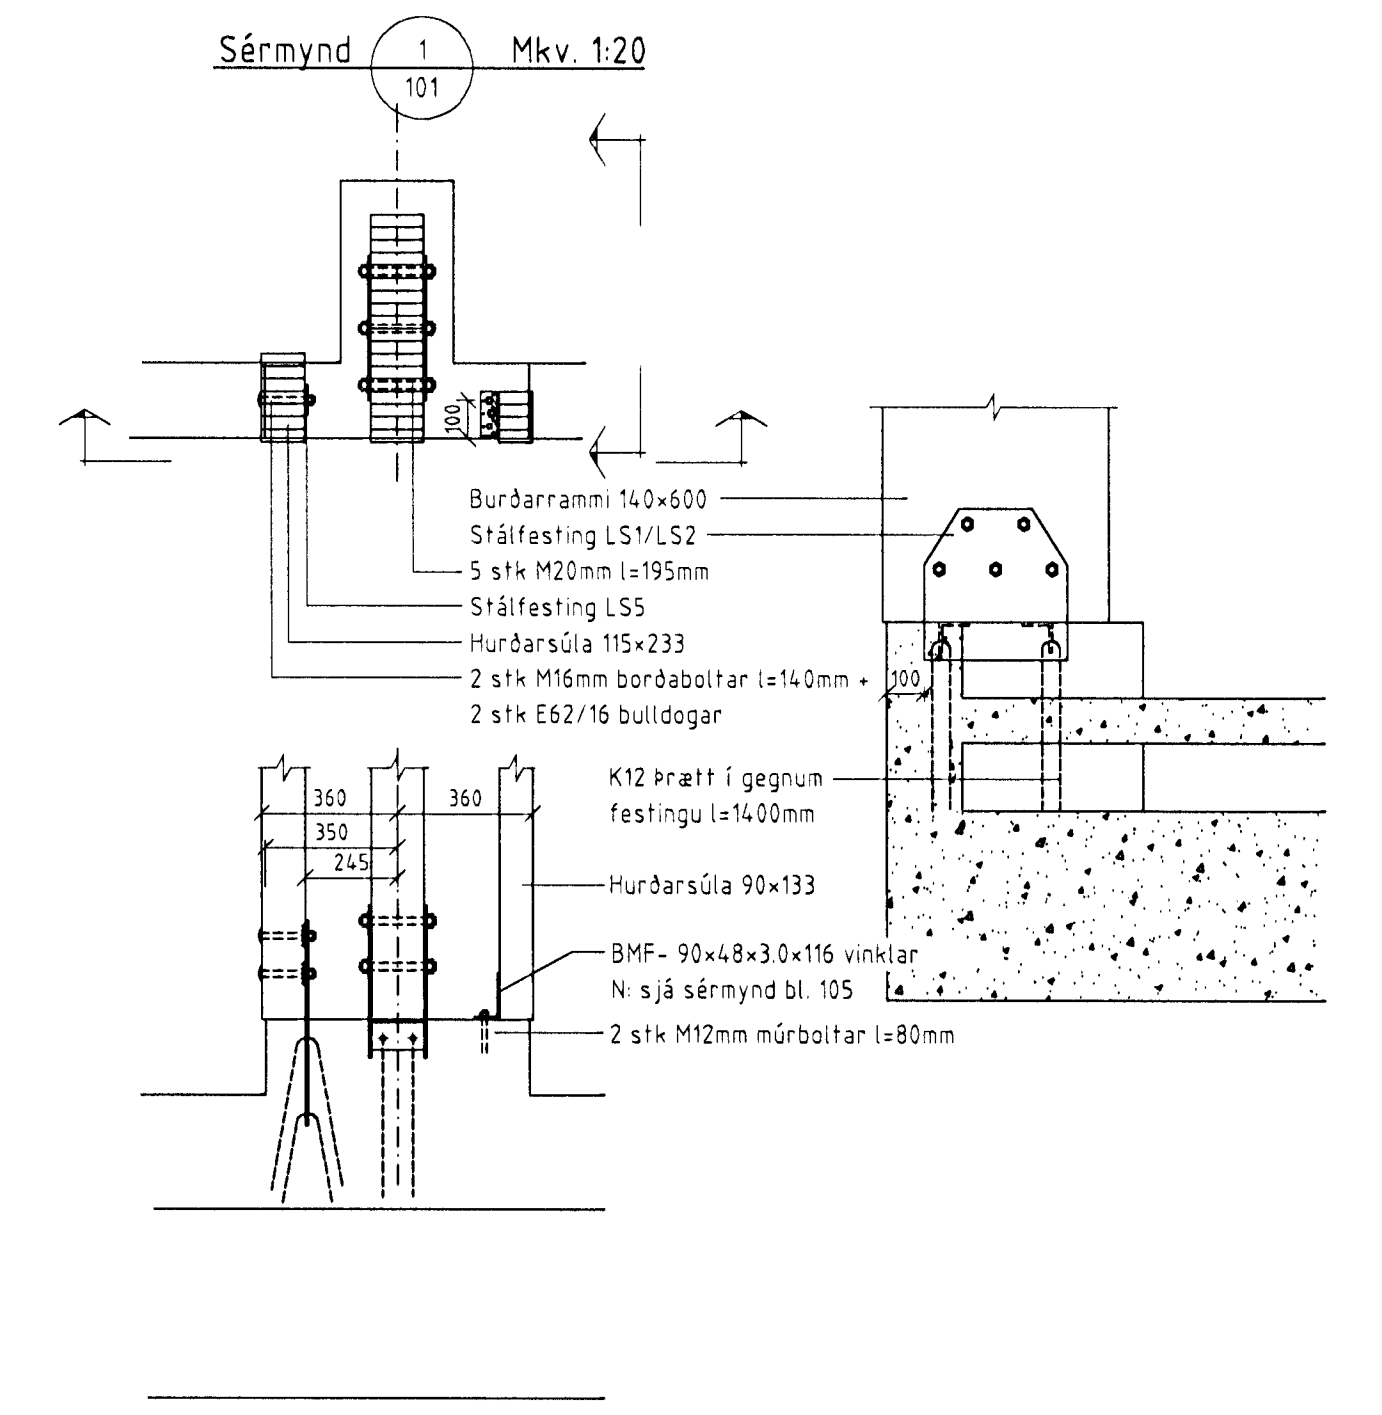


Grunnmynd sökkla Mkv. 1:100


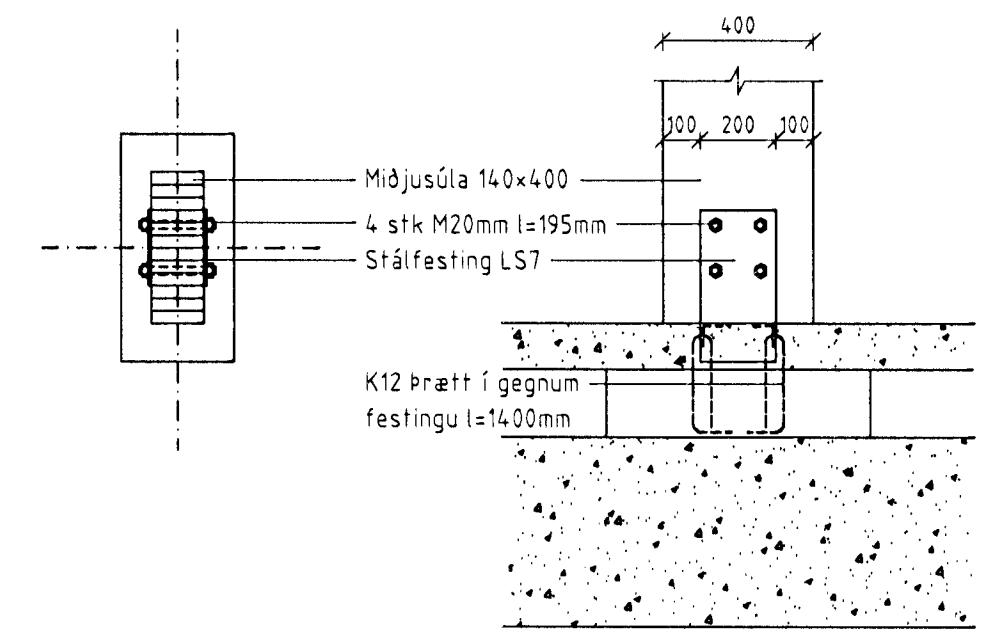


Sérmynd 3 Mkv. 1:20

Sérmynd 4 Mkv. 1:20

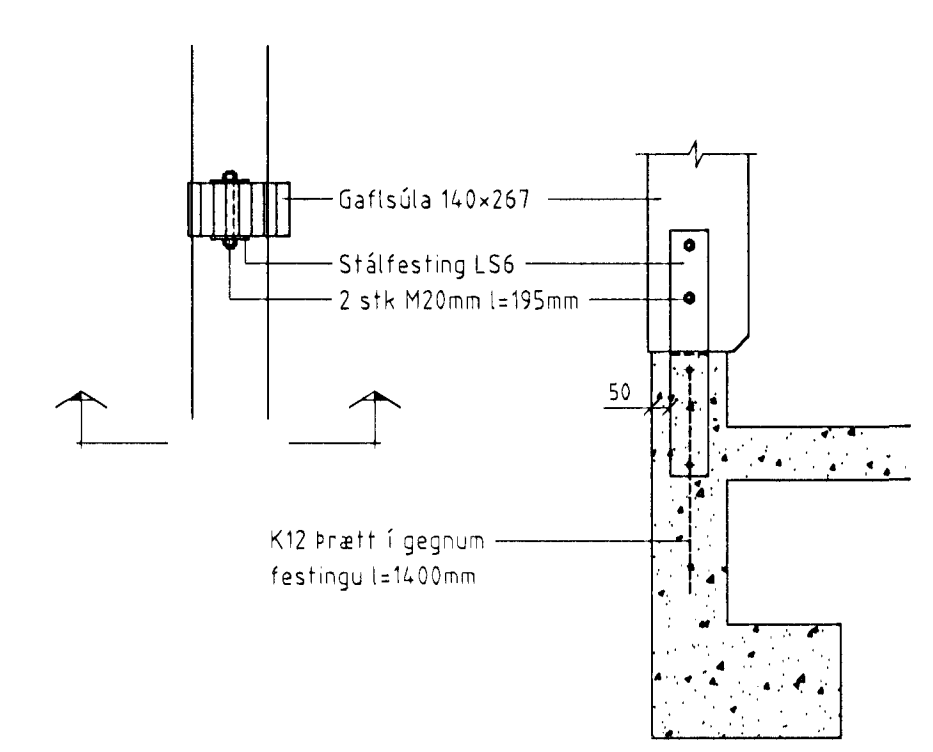

Sérmynd 2 Mkv. 1:20

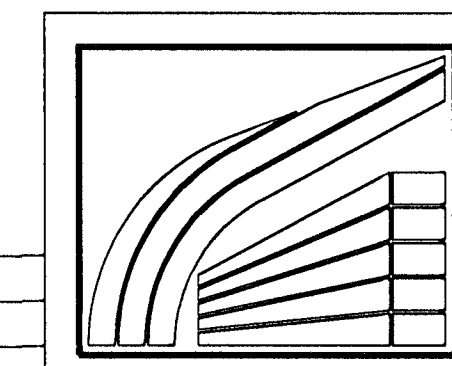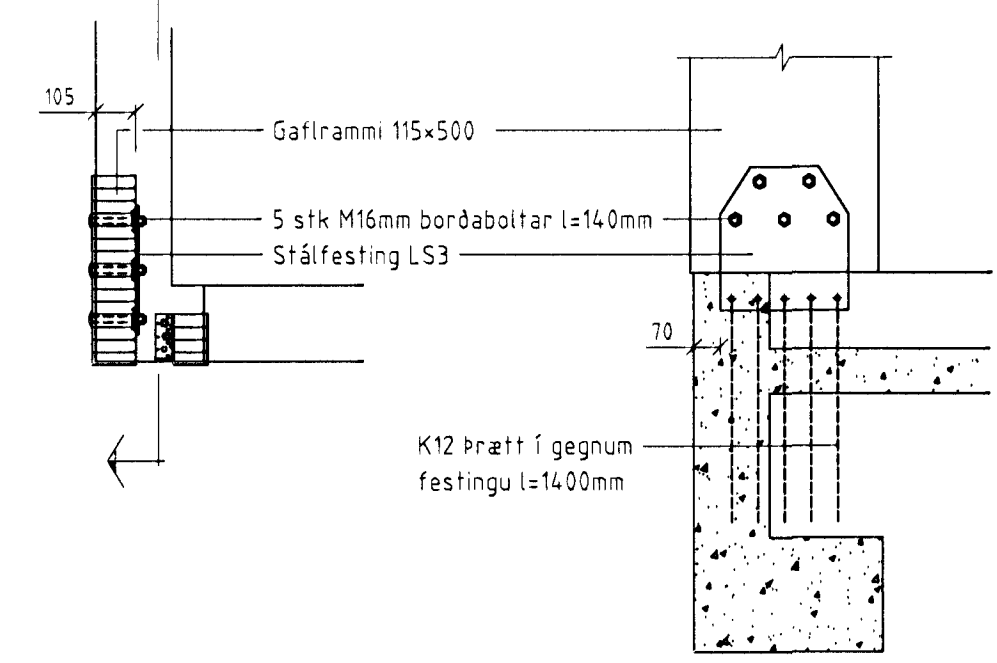

LÍMTRÉ HF.
 Lónsbraut 4, Hafnarfirði
 Grunnmynd sökkla
 Staðsetning innsteypra festinga

TEIKN.	BI	DAGS.	99.09
REIKN.	BI	VERK.	98070059
YFIRF.		BLAD.	101
MKV.	1:100, 1:20		

Breyting	Dags.	Skýring	Br.

LON-101.DWG