



Dversnið A Mkv. 1:50

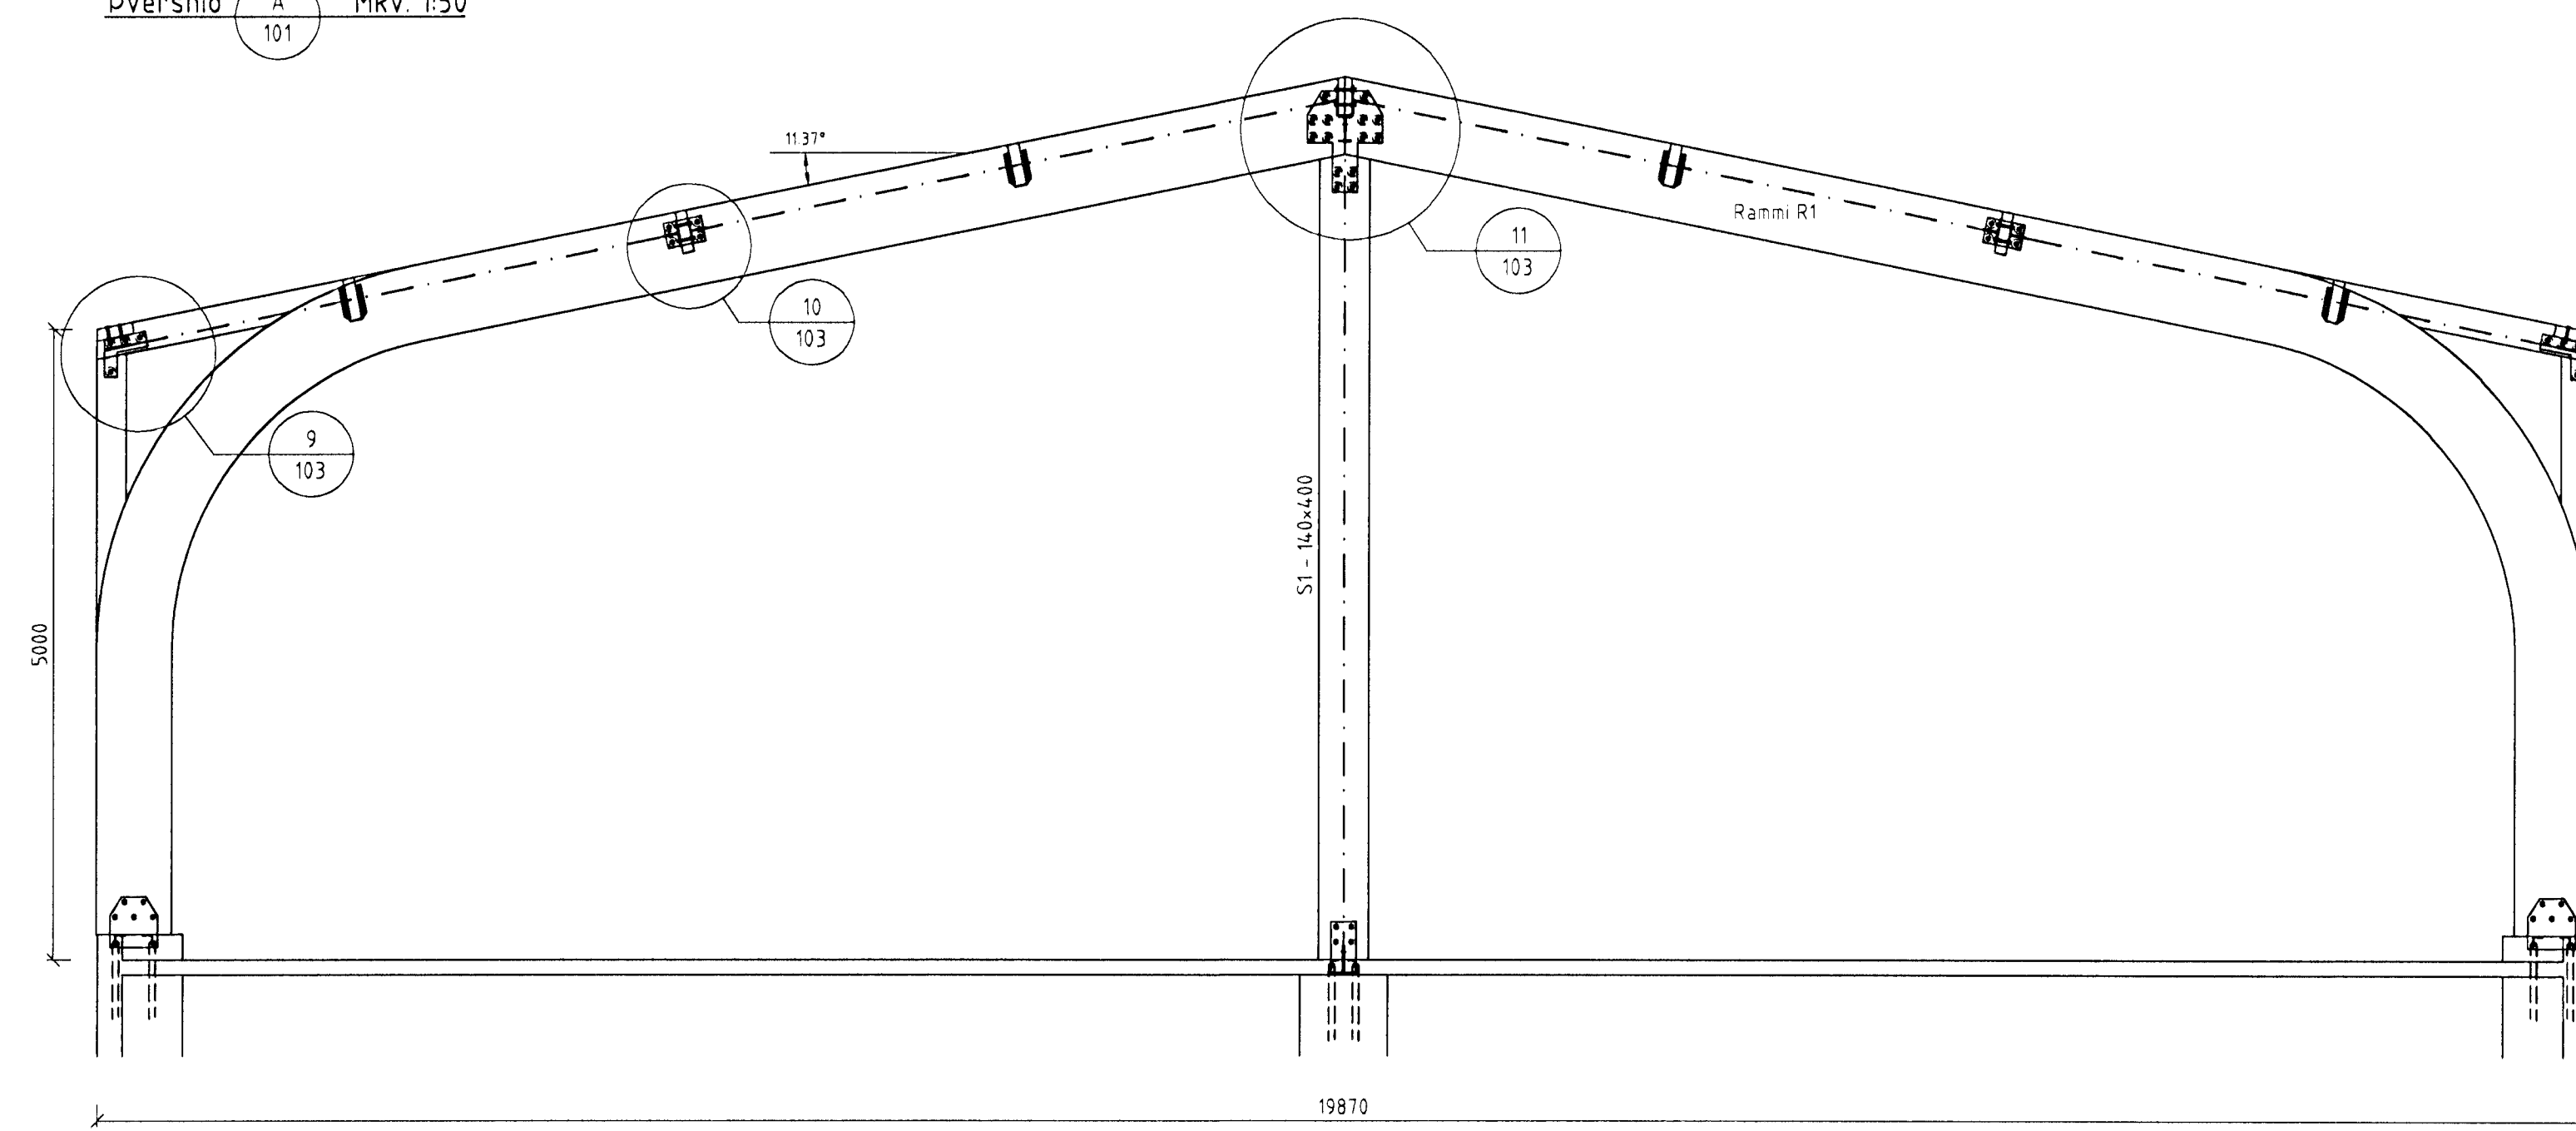


Dversnið B Mkv. 1:50


Sérmynd 7 Mkv. 1:10

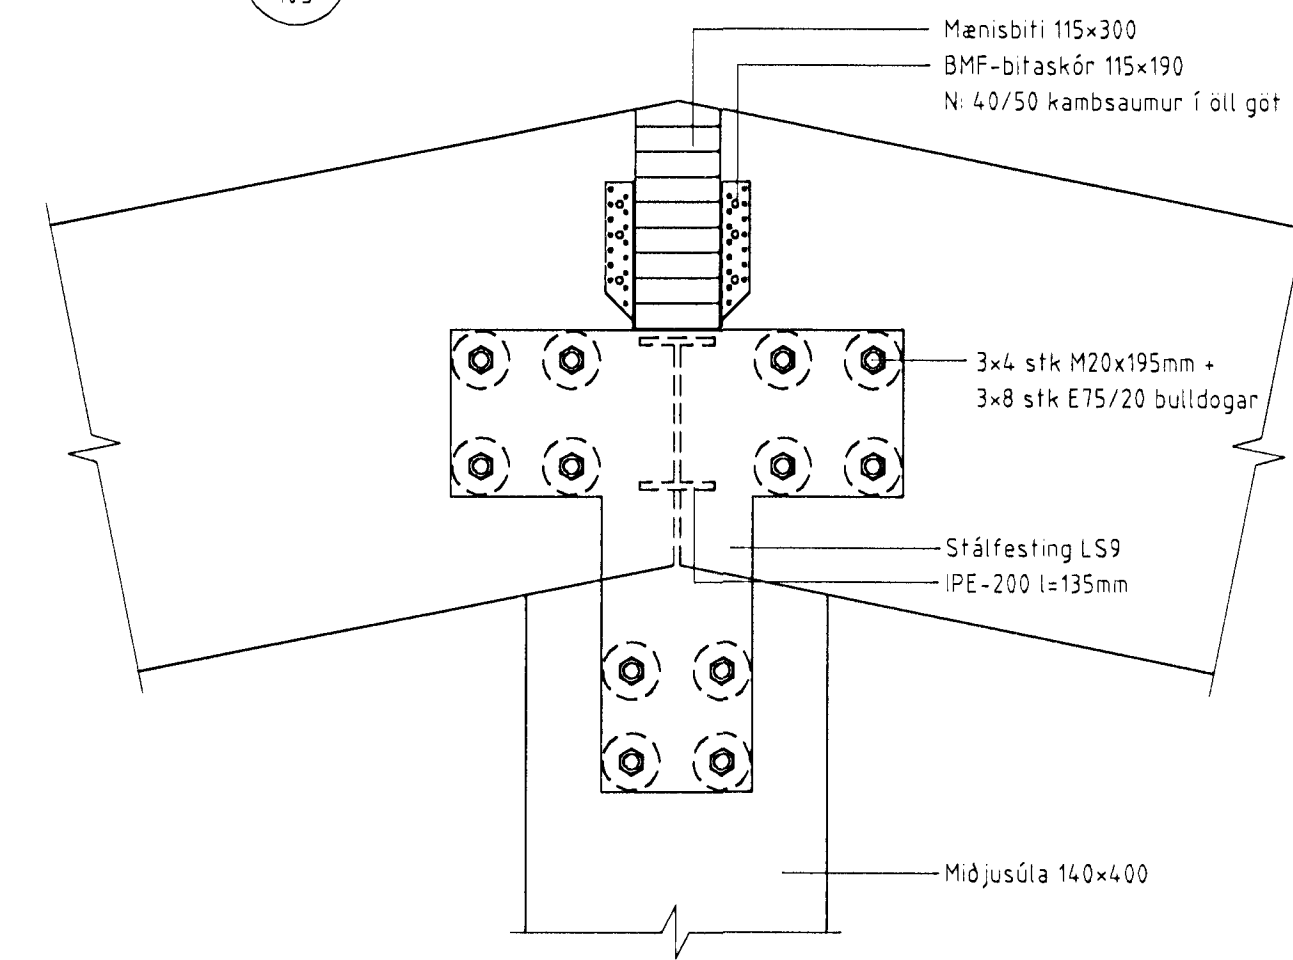


Sérmynd 8 Mkv. 1:10

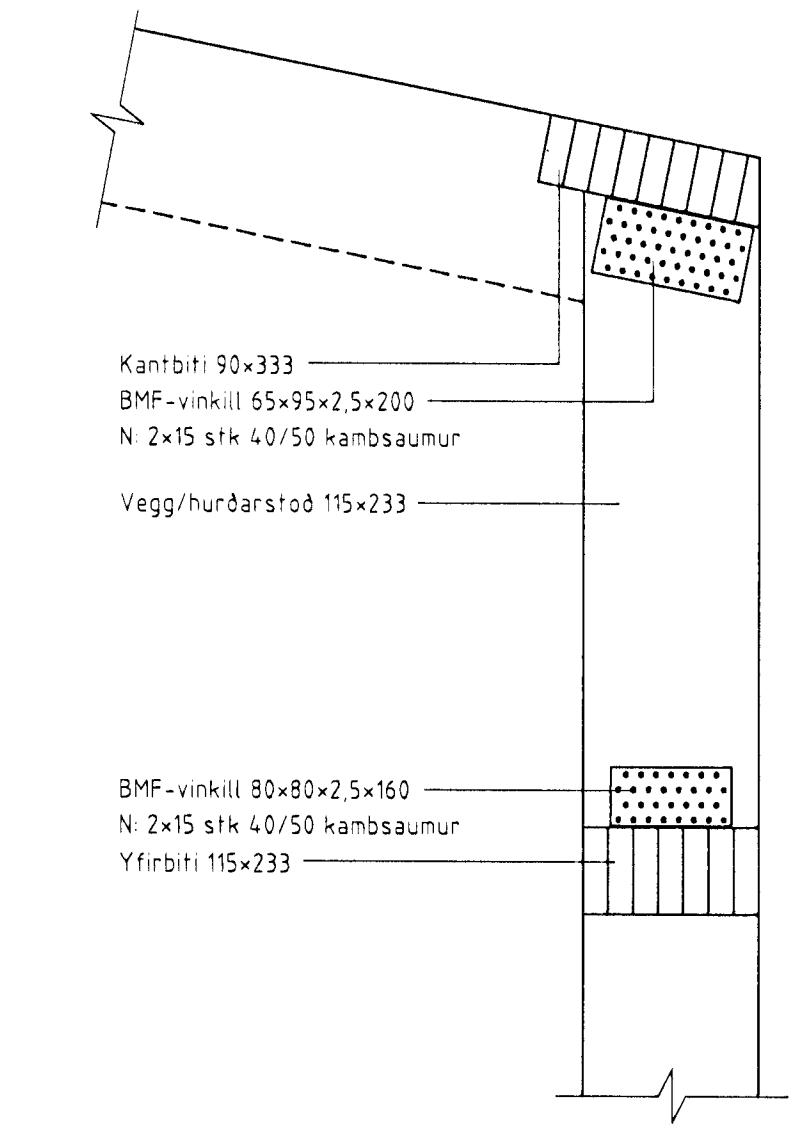


Sérmynd 5 Mkv. 1:10

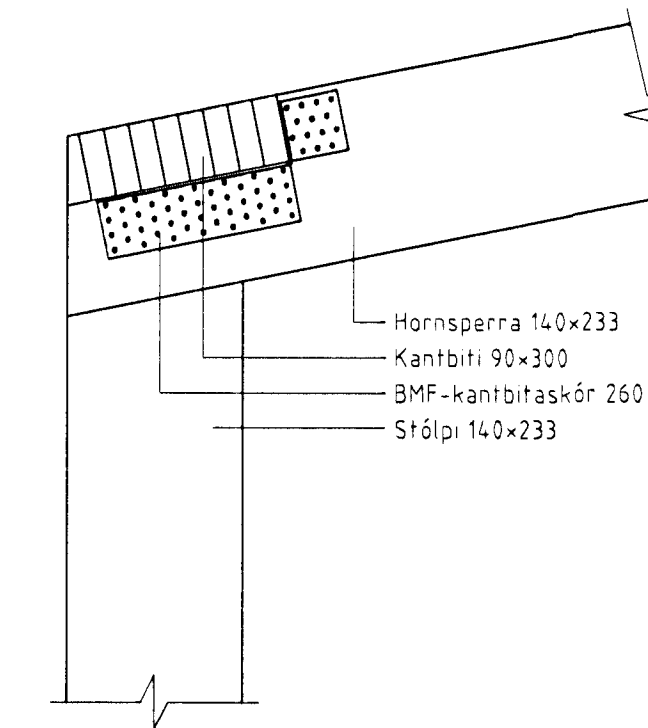


Sérmynd 6 Mkv. 1:10

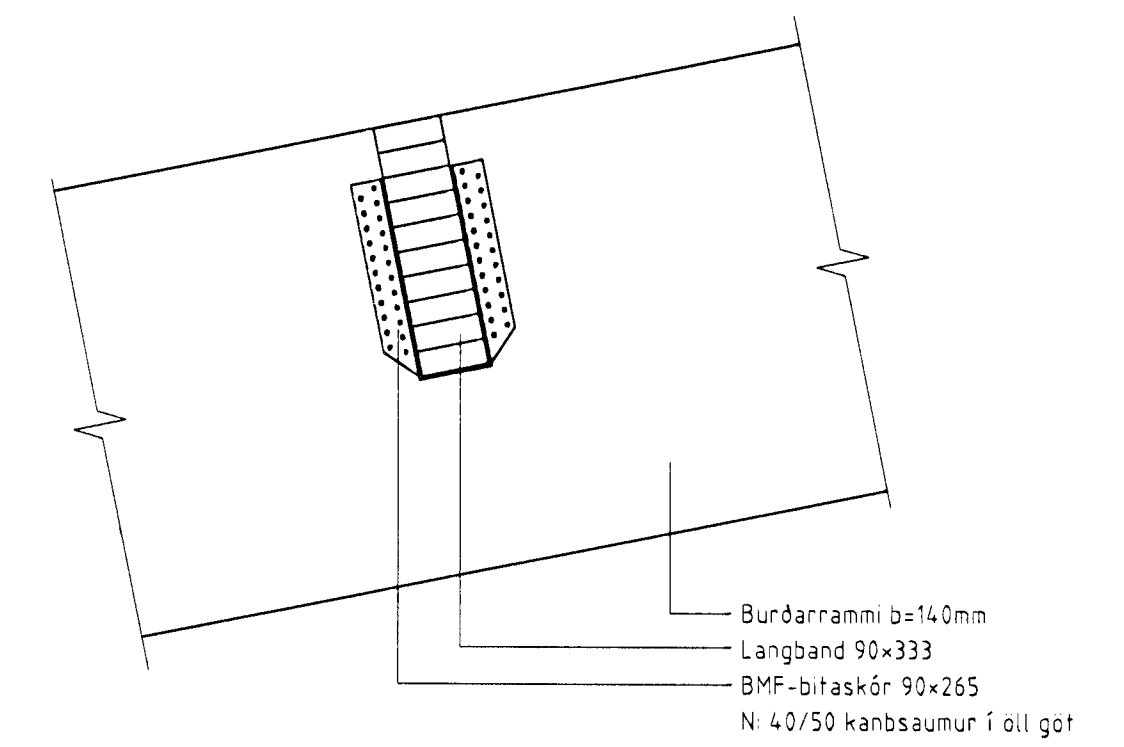


Sérmynd 9 Mkv. 1:10

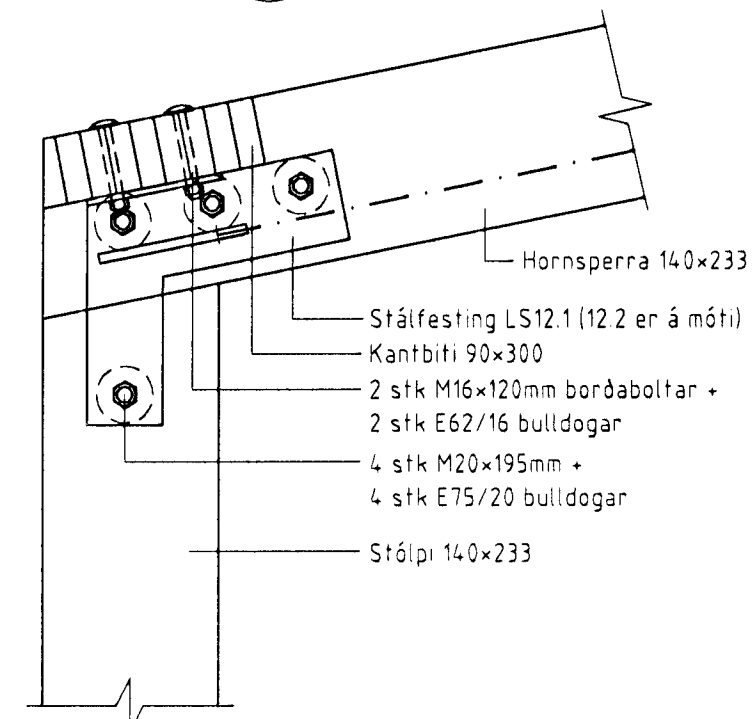

Sérmynd 10 Mkv. 1:10

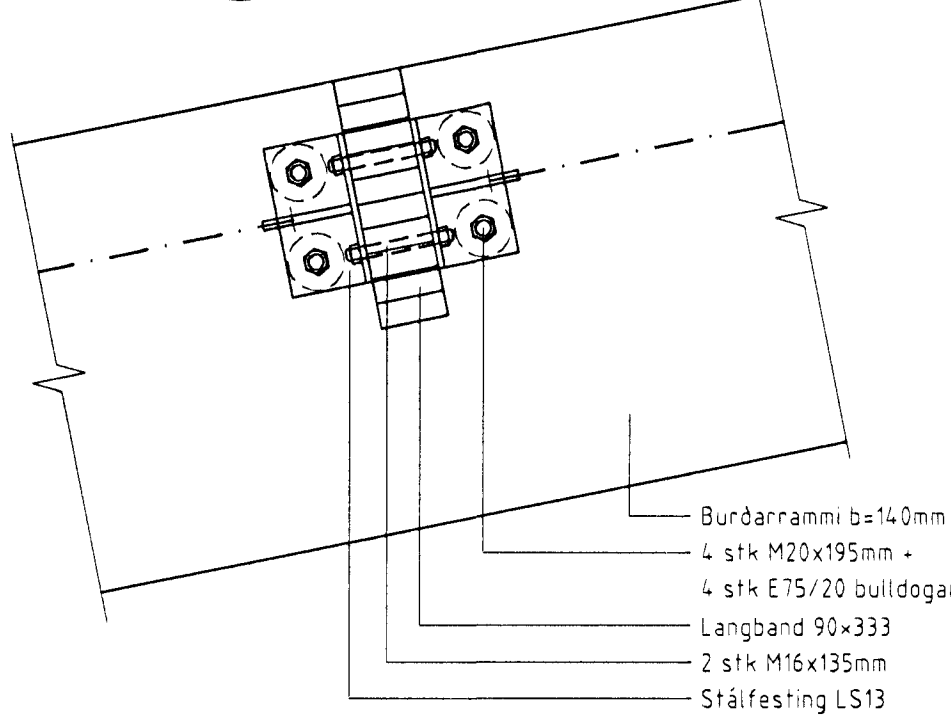


Sérmynd 11 Mkv. 1:10

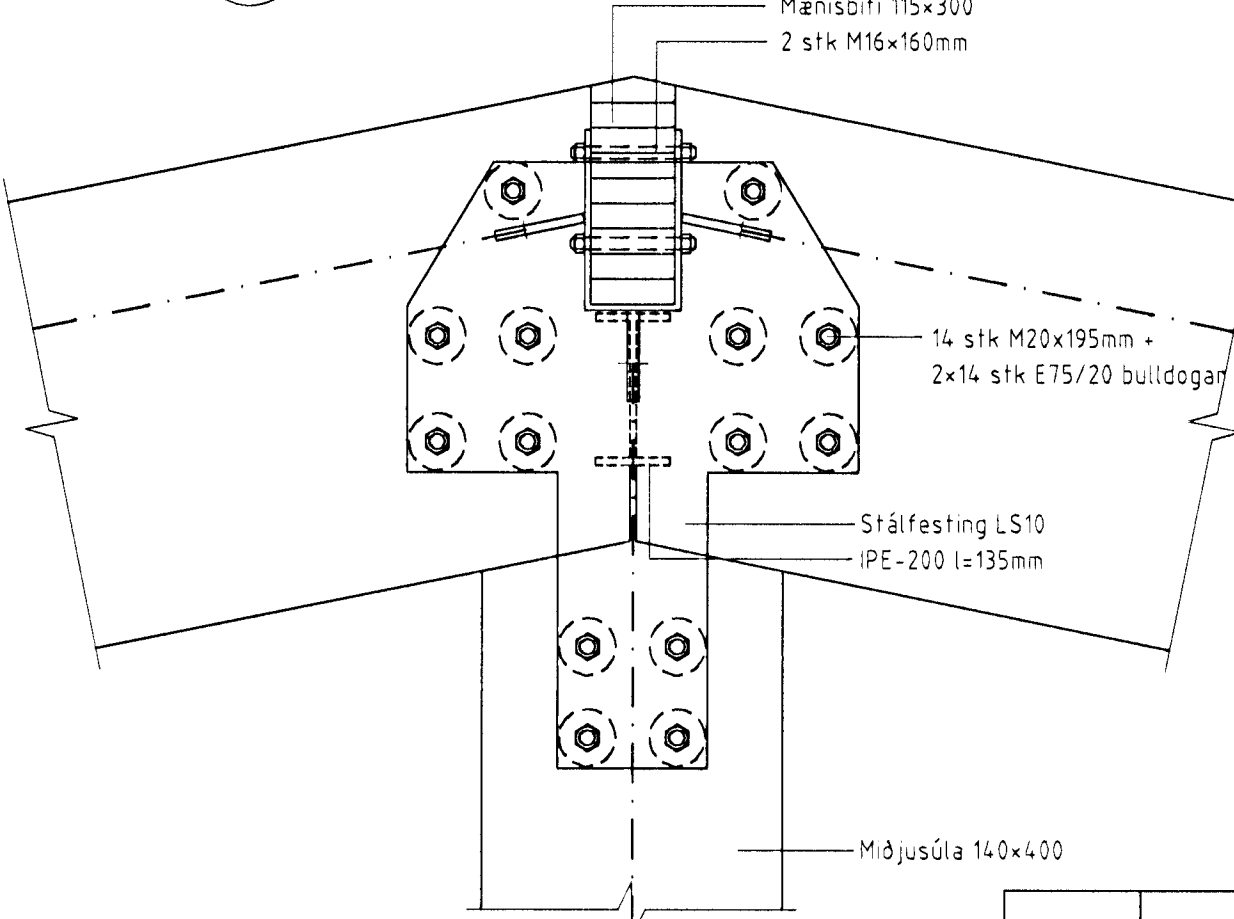


BMF kantbitaskór 260 Mkv. 1:5

- Negling skv. mynd  
 Í ramma  
 1. 8 stk 40/50 kamsaum  
 2. 13+13 stk 40/50 kamsaum  
 Í kantbita  
 3. 4 stk 40/50 kamsaum  
 4. 30 stk 40/50 kamsaum

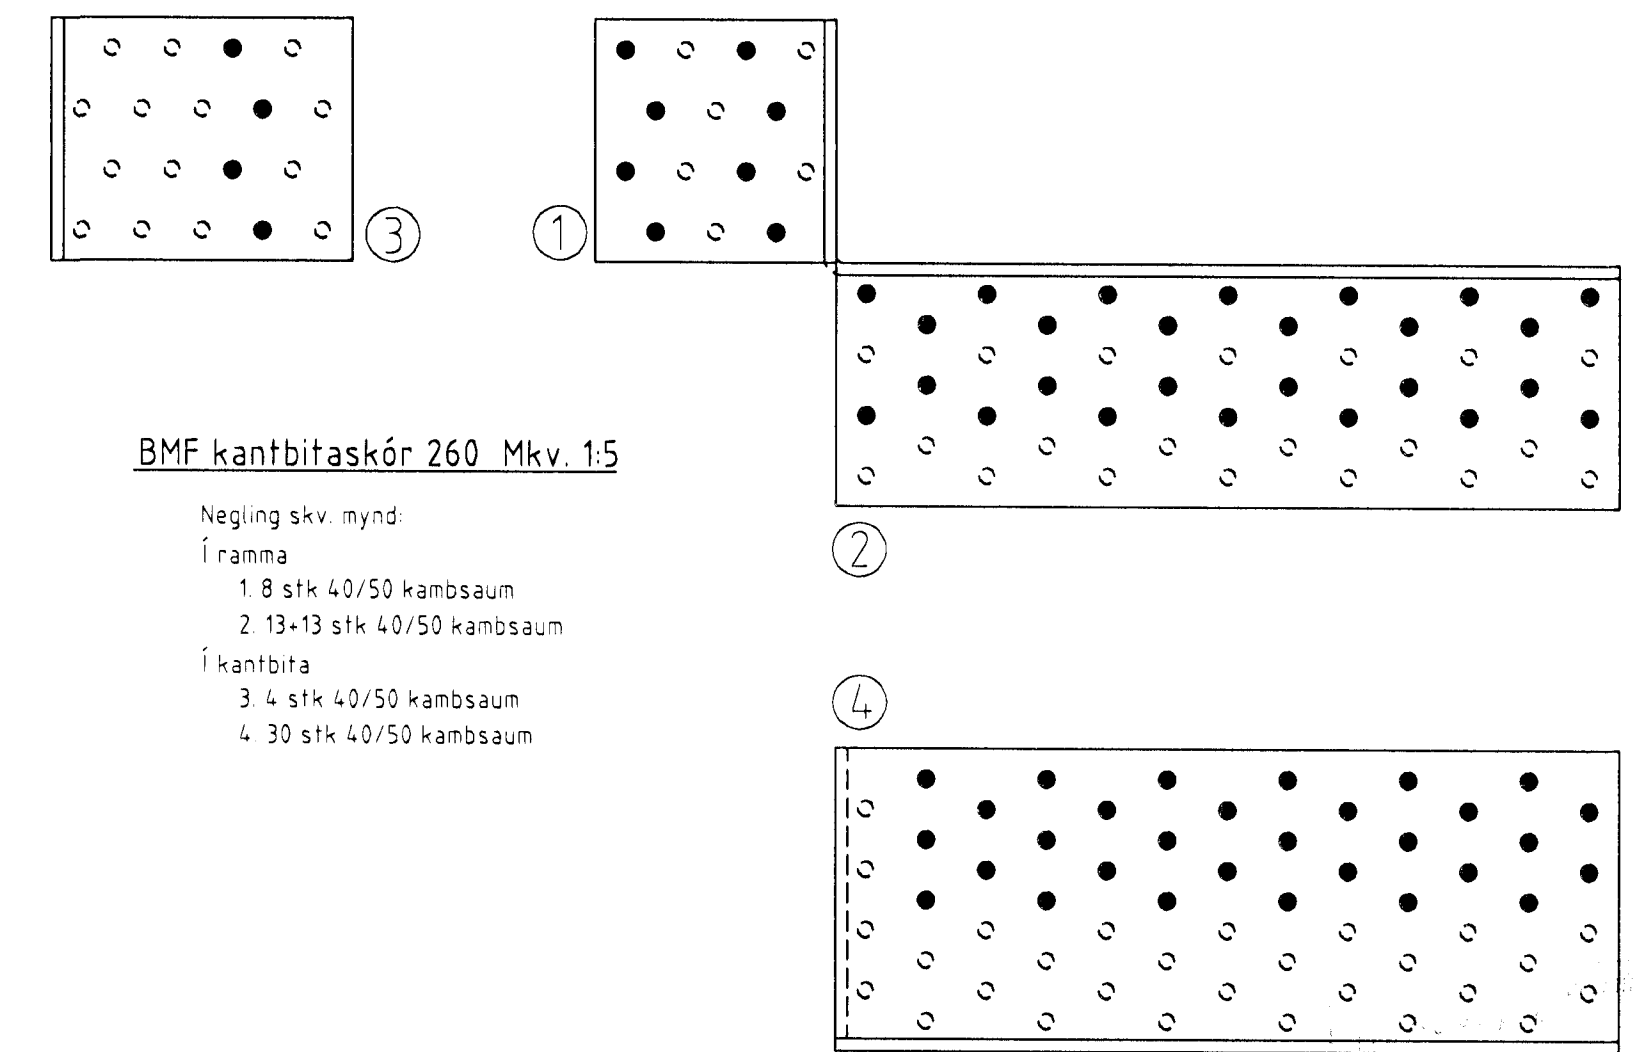

Breyting	Dags.	Skýring	Br.

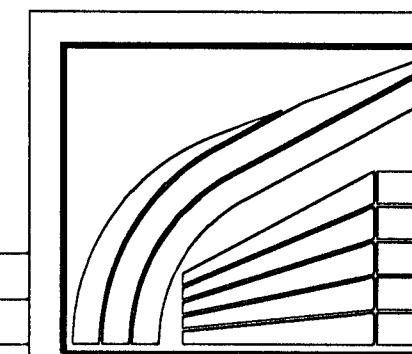

**LÍMTRÉ HF.** Tæknideild  
 Sími 530 6000 Fax: 530 6019  
 Lónsbraut 4, Hafnarfirði  
 Dversnið og sérmyndir

TEKN.	BI	DAGS.	99.10
REIKN.	BI	VERK	98070059
YFIRF.	BLAD		103
MKV.	150,110		

LGN-103 DWG  
 150,110