

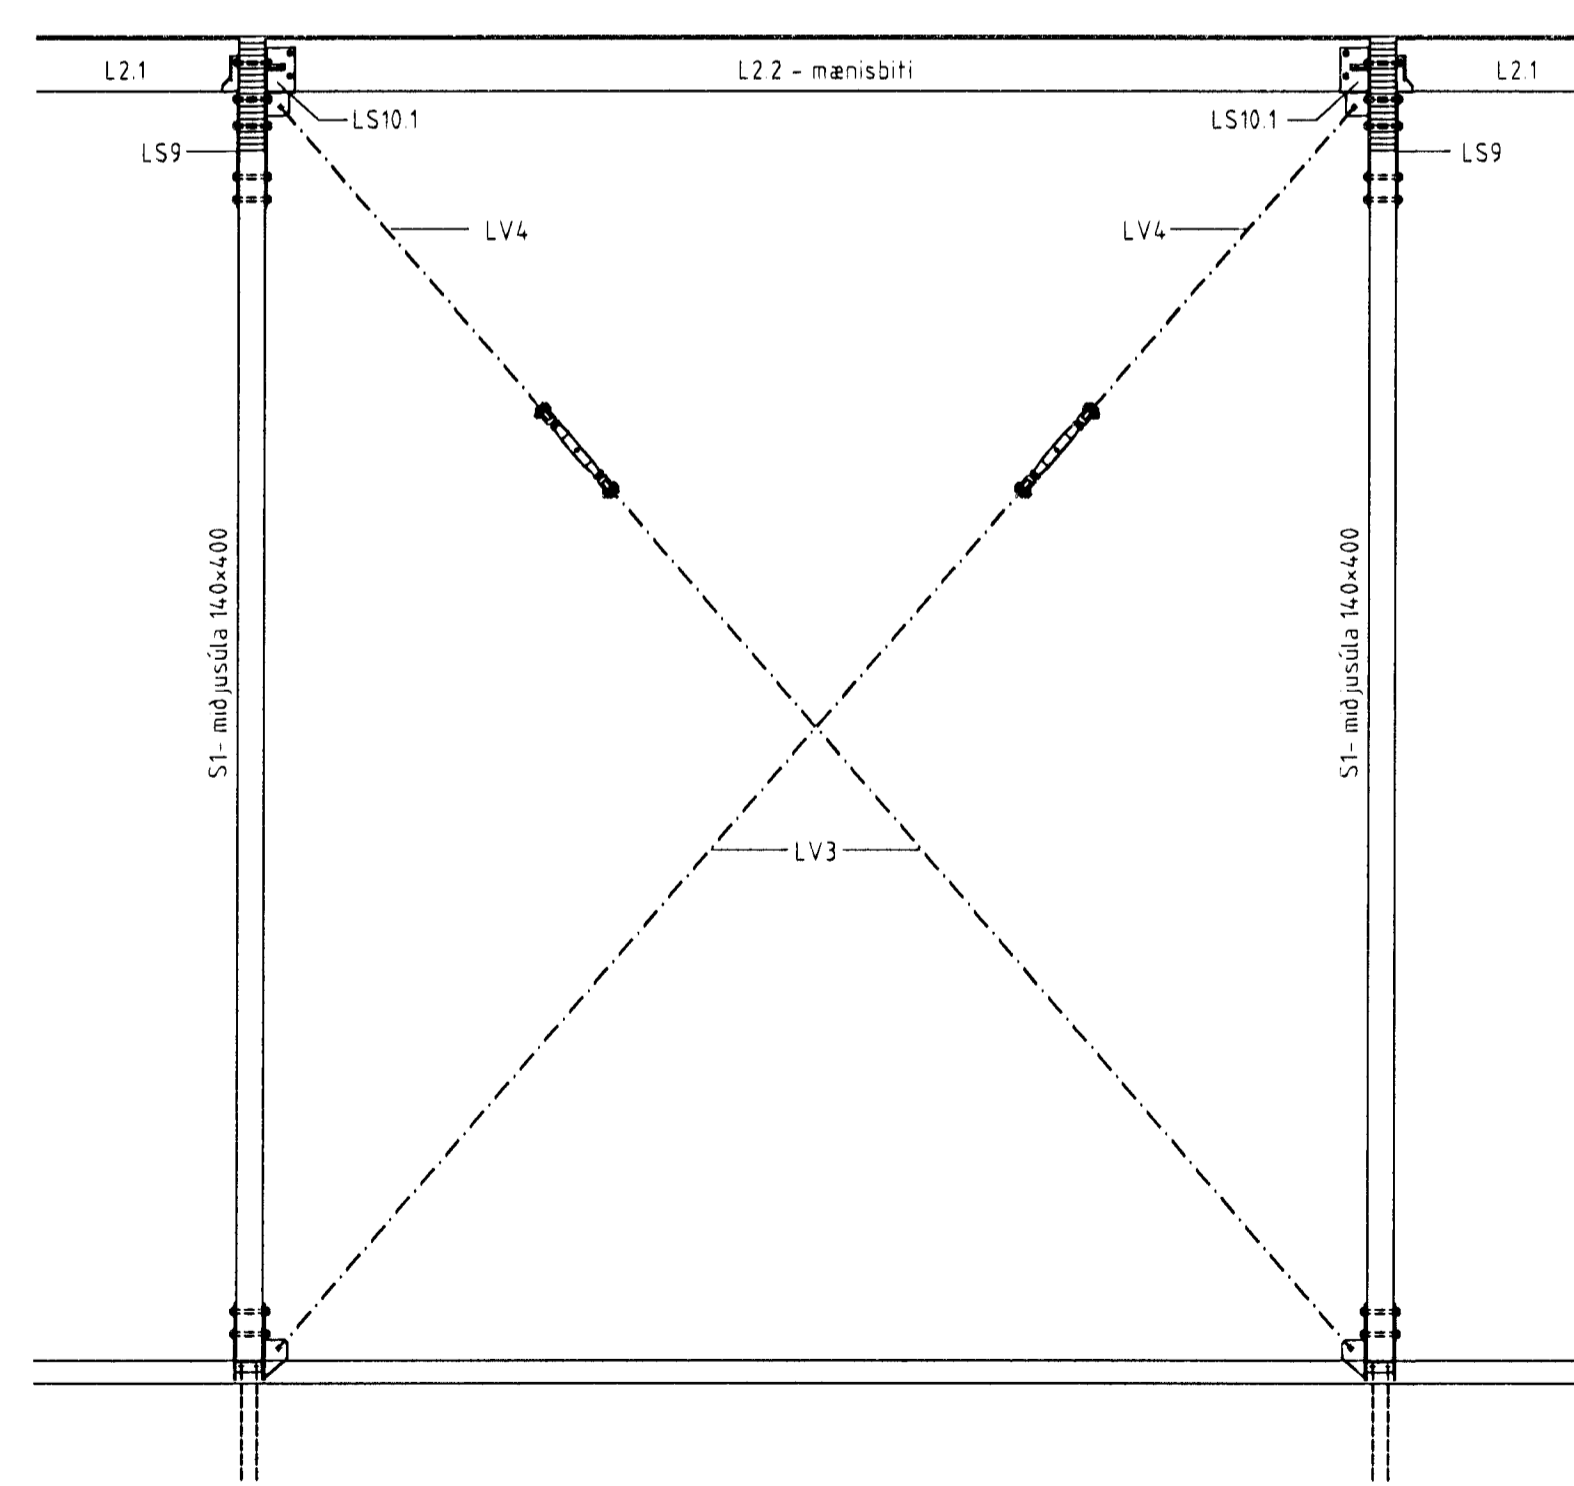
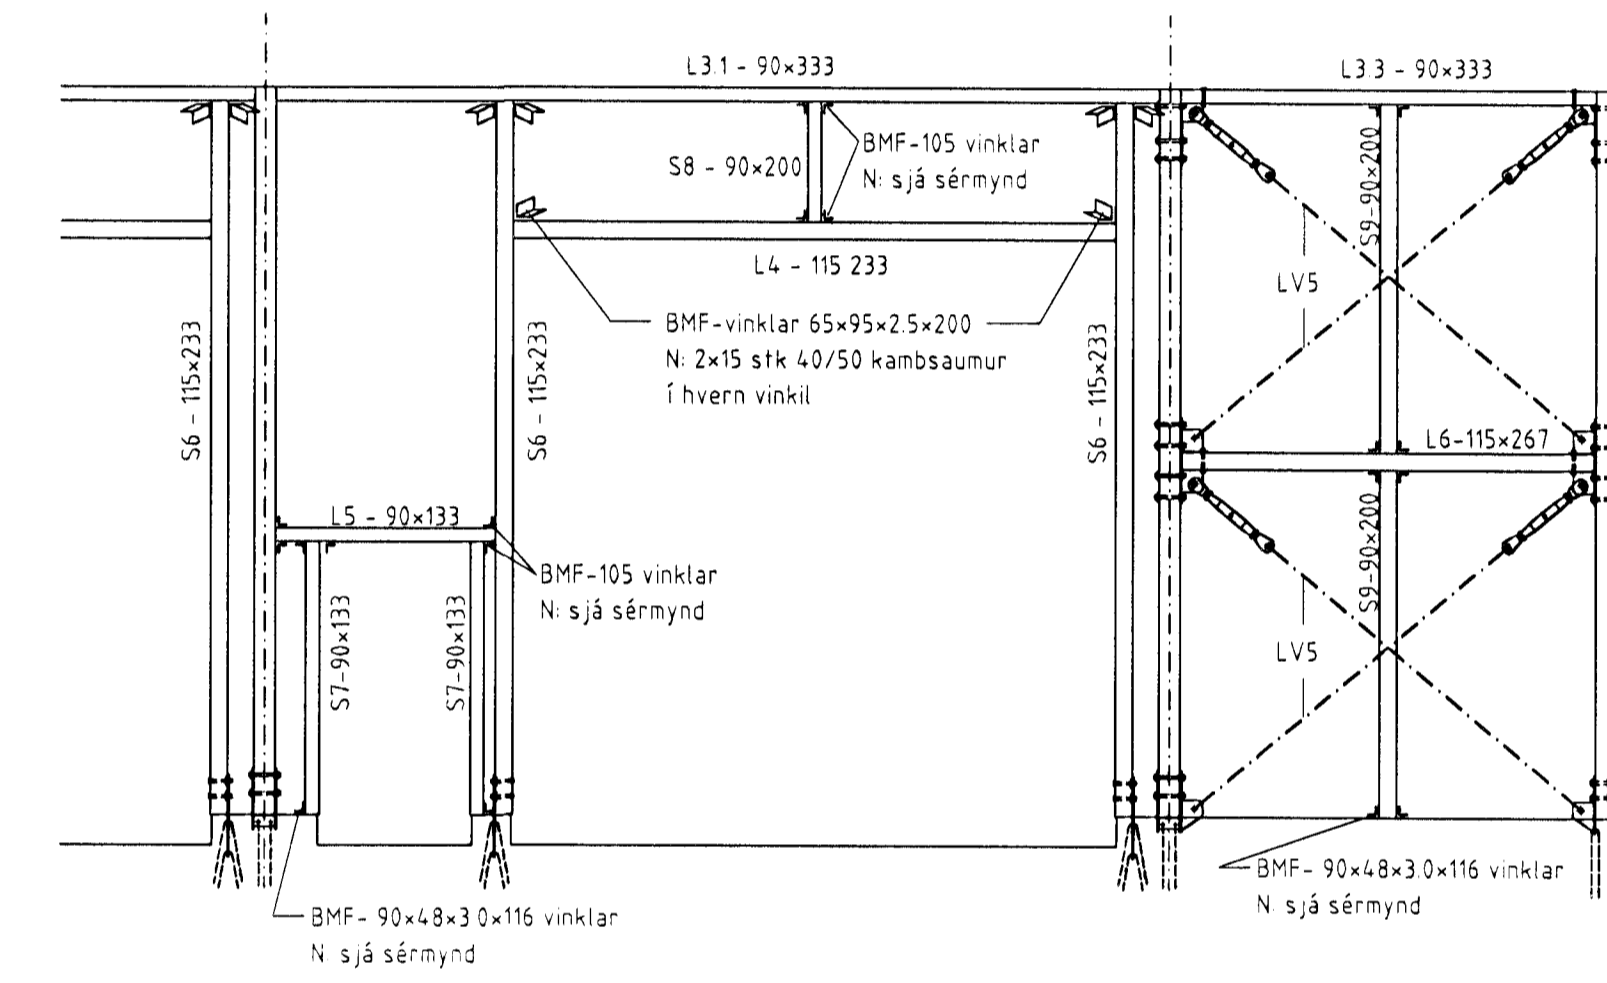
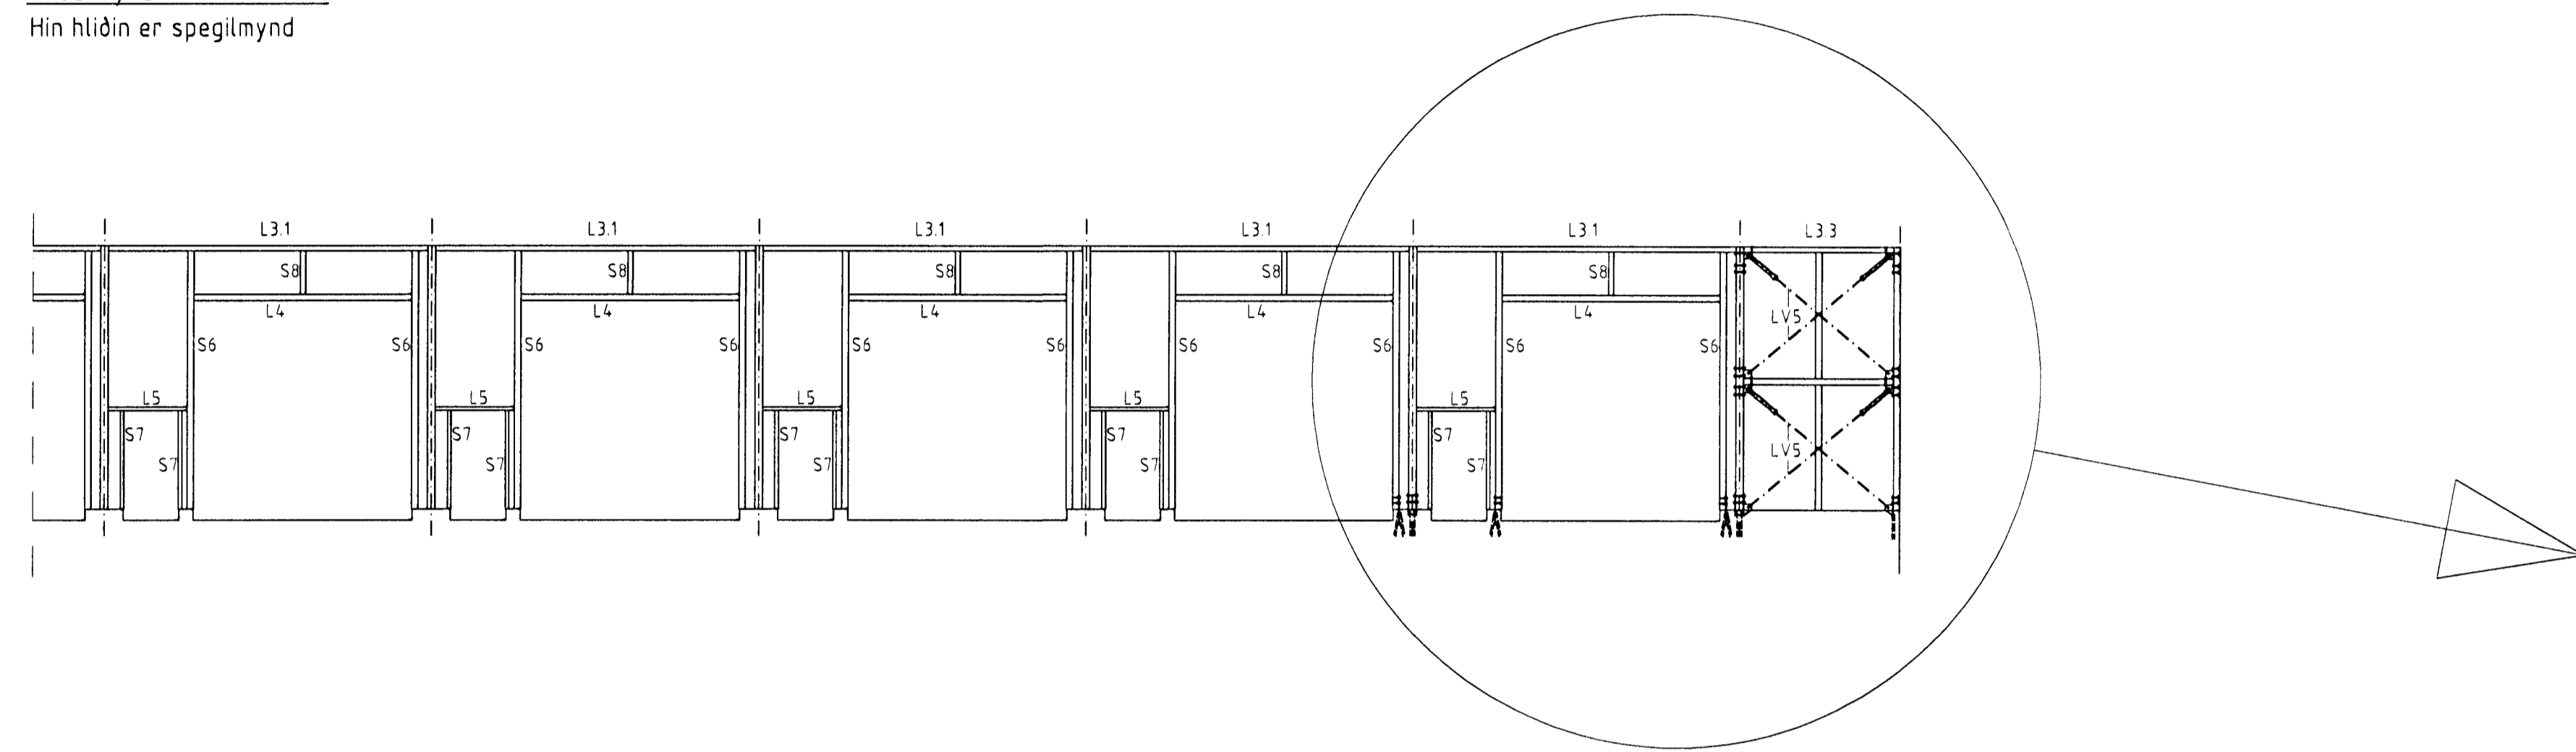


Hliðarmynd Mkv. 1:100
Hin hliðin er spegilmynd

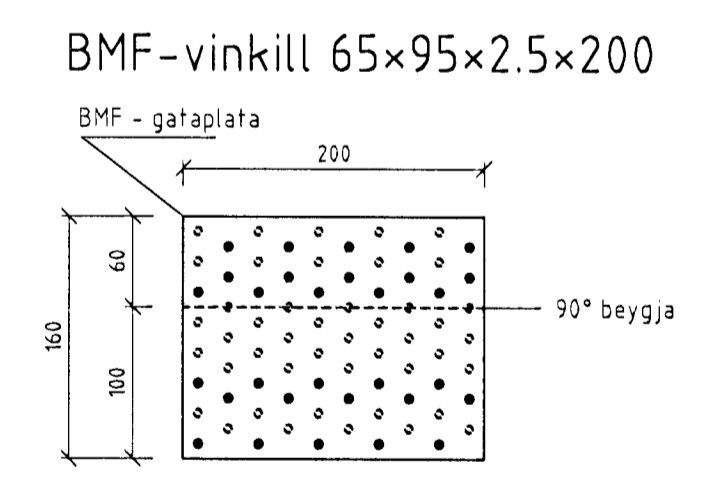

Dversnið D Mkv. 1:50
101

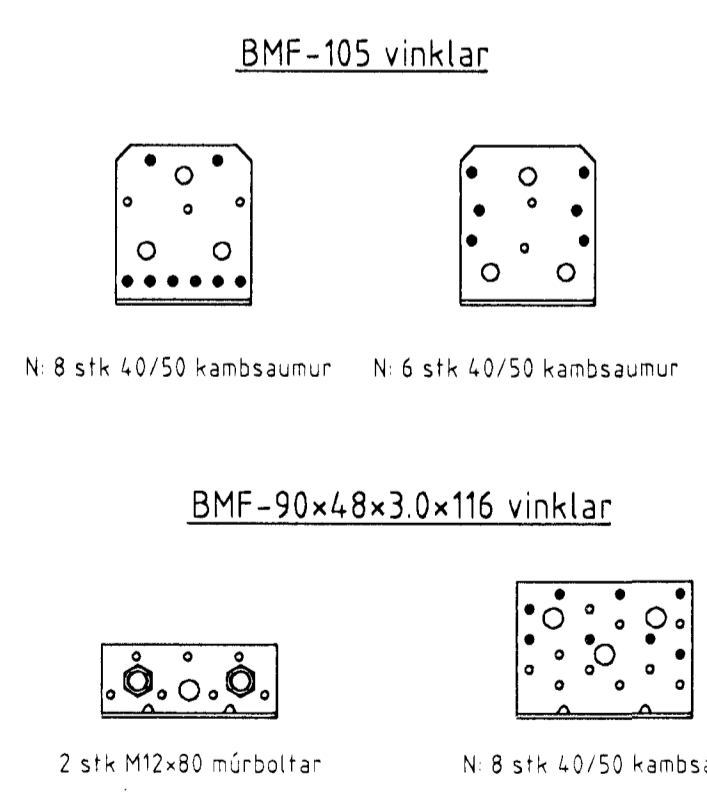

Breyting	Dags.	Skýring	Br.

LÍMTRÉ HF. Tæknidélid Sími: 530 6000 Fax: 530 6019

Lónsbraut 4, Hafnarfirði

Hliðar - sérmyndir

TEIKN	BI	DAGS	99.09
REIKN	BI	VERK	98070059
YFIRF.	BLAD		
MKV.	1:100, 1:50		105

Handwritten signature

LON-105.DWG