

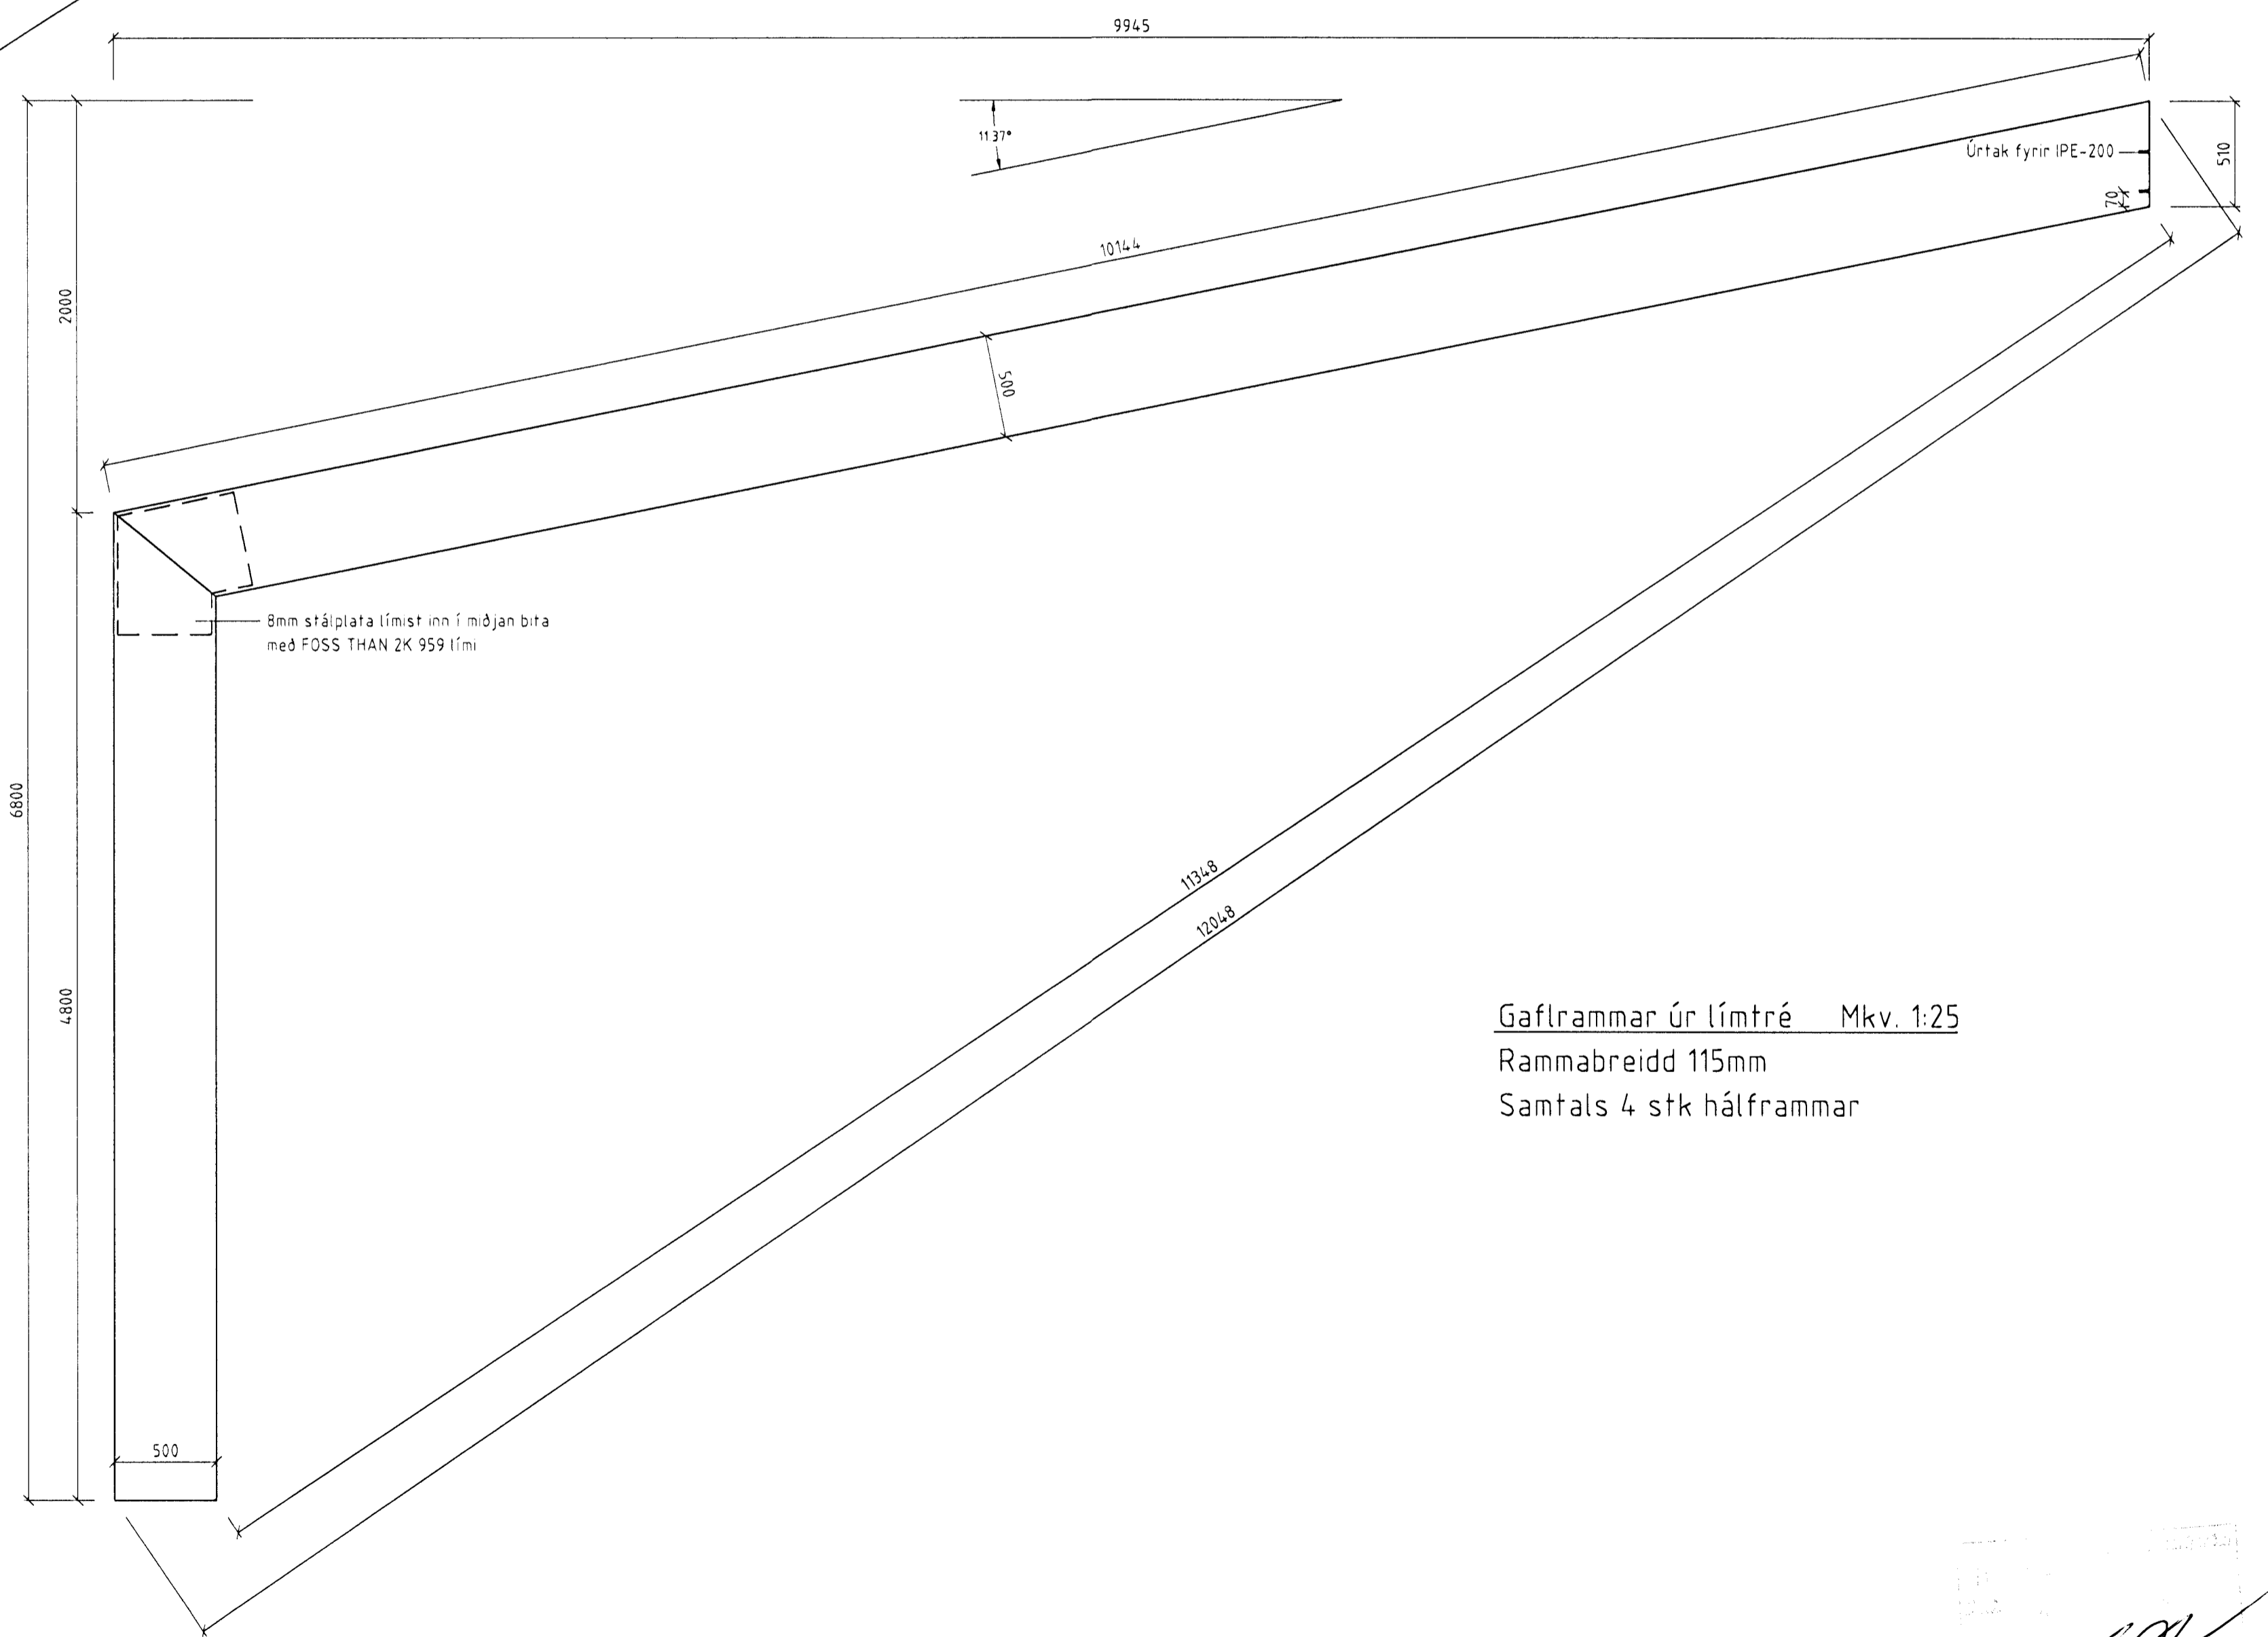


R1 - Burðarrámmar úr límtré Mkv. 1:25
 Rámmabreidd 140mm
 Samtals 26 stk hálfraðmar


R2 - er eins og R1 nema að stólpinn er 140x300

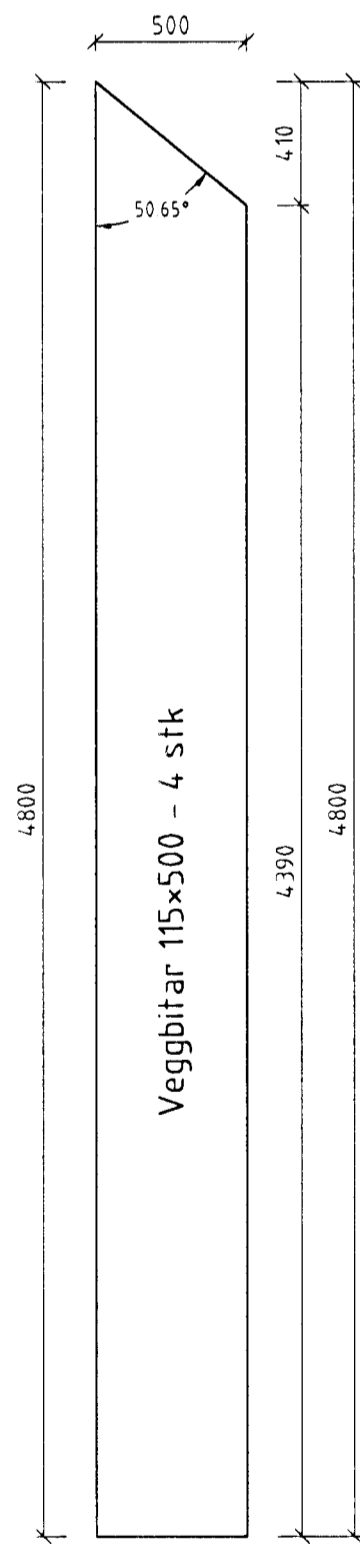

Gafllámmar úr límtré Mkv. 1:25
 Rámmabreidd 115mm
 Samtals 4 stk hálfraðmar

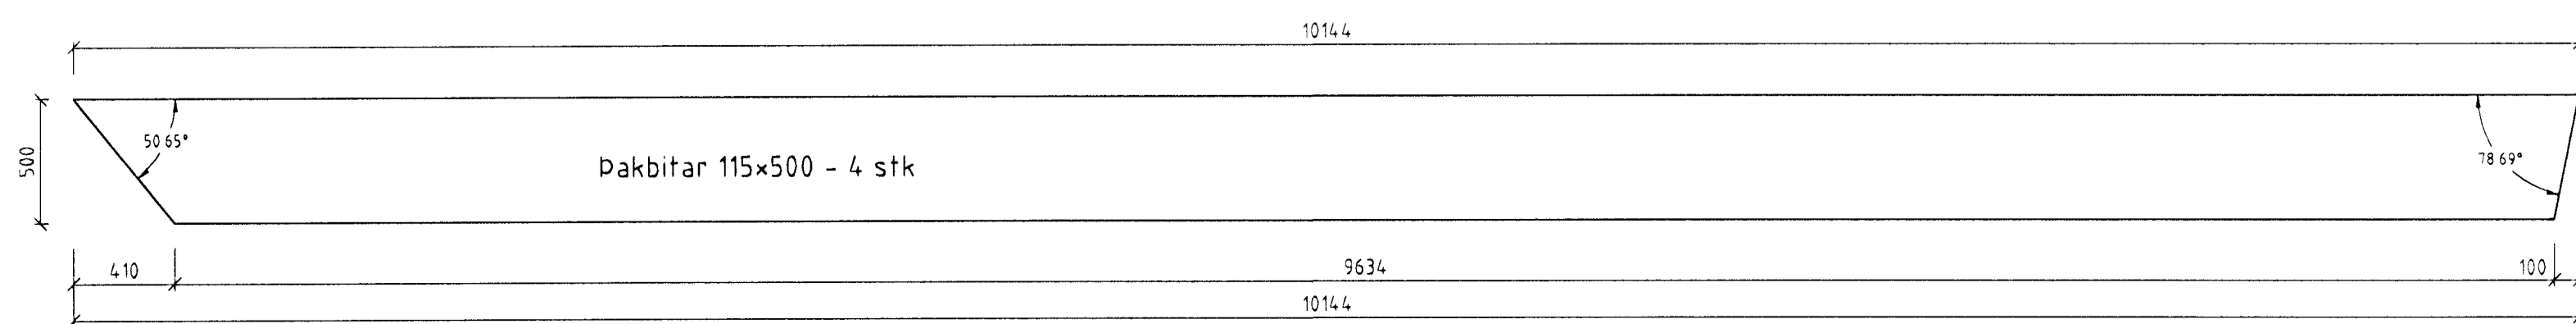

Breyting	Dags.	Skýring	Br.

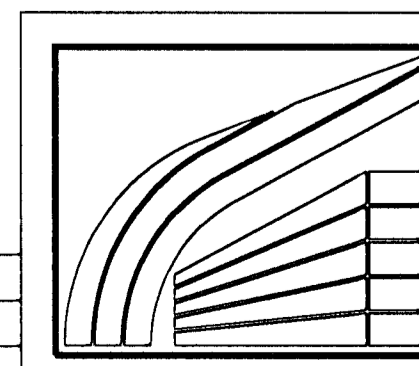

LÍMTRÉ HF. Tæknideld Sími: 530 6000 Fax: 530 6019
 Lónsbraut 4, Hafnarfirði
 Burðarrámmar úr límtré
 Framleiðsluteikning

TEIKN.	BI	DAGS.
REIKN.	BI	VERK
YFIRF.	BLAÐ	98070059
MKV.	125	301

LON-301.DWG