




Miðjusúlur S1 Mkv. 1:20
Samtals 14 stk

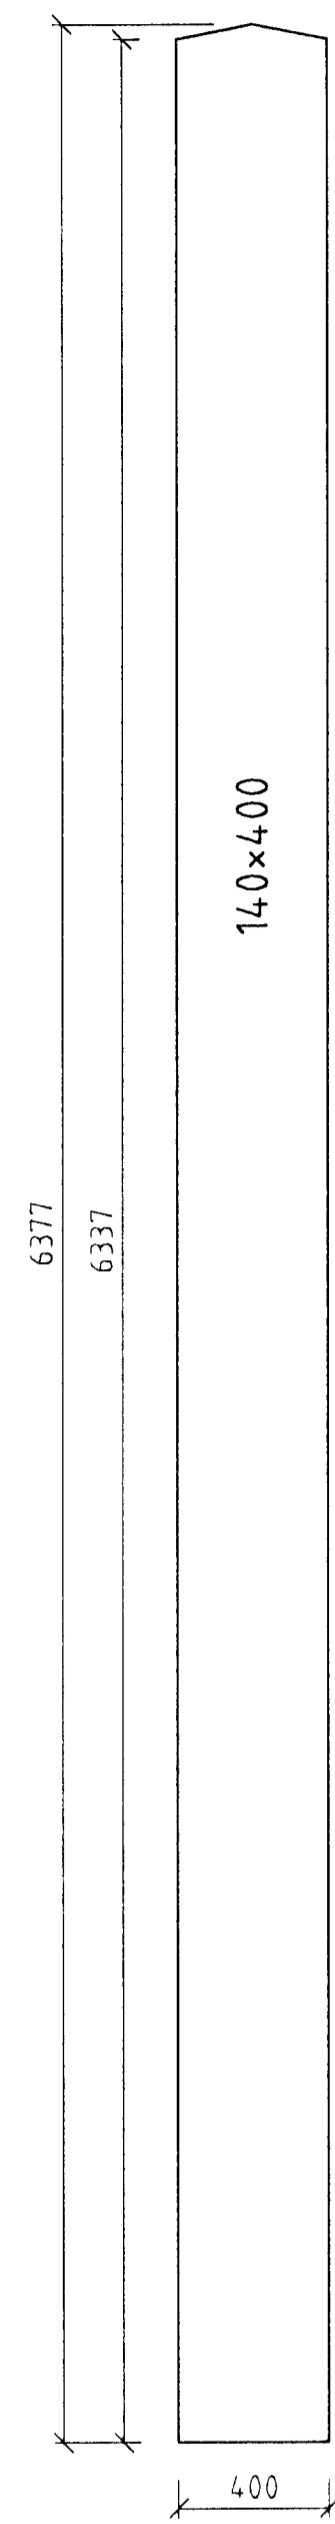


Gafisúlur S2 Mkv. 1:20
Samtals 2 stk + 2 stk spegluð

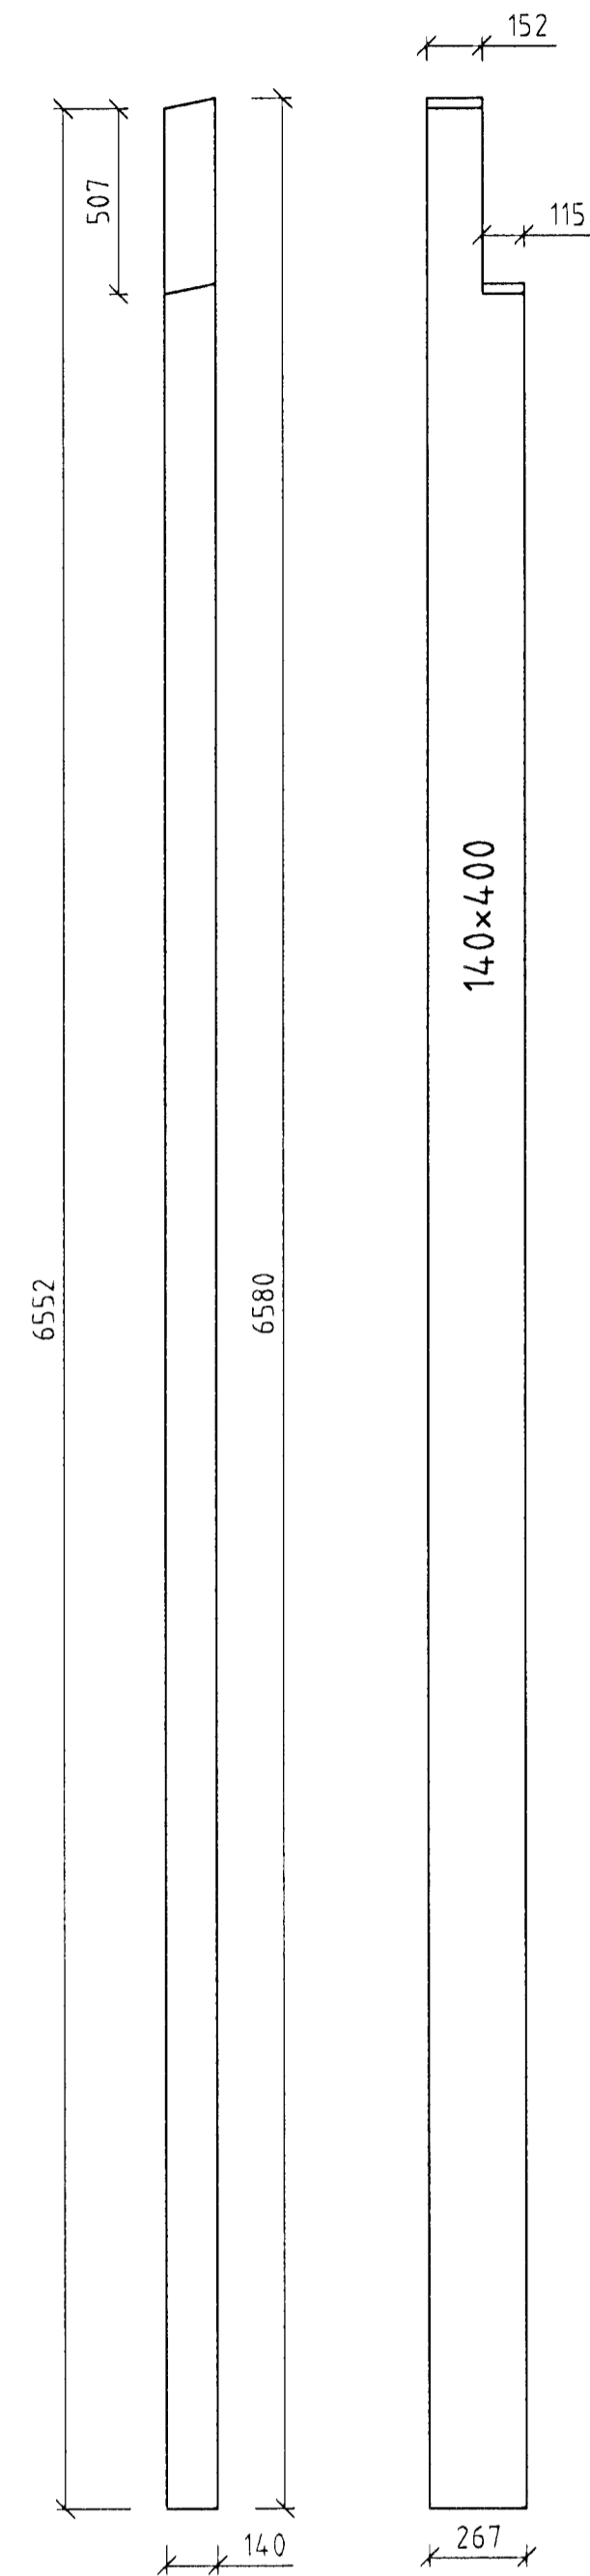


Gafisúlur S3 Mkv. 1:20
Samtals 2 stk + 2 stk spegluð

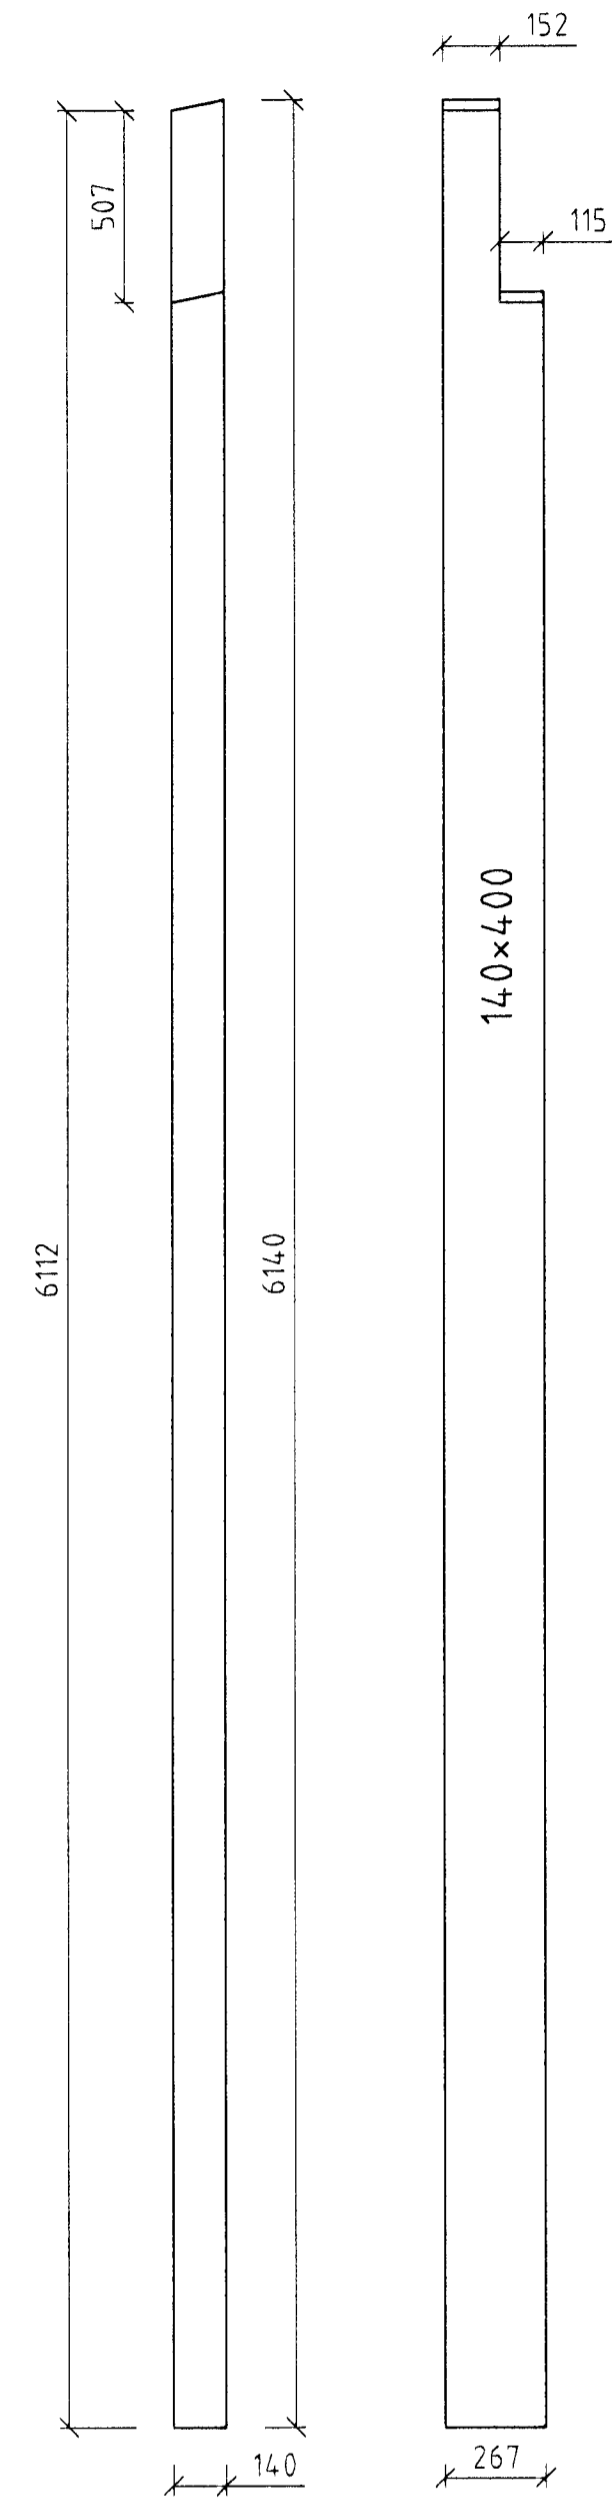


Gafisúlur S4 Mkv. 1:20
Samtals 2 stk + 2 stk spegluð

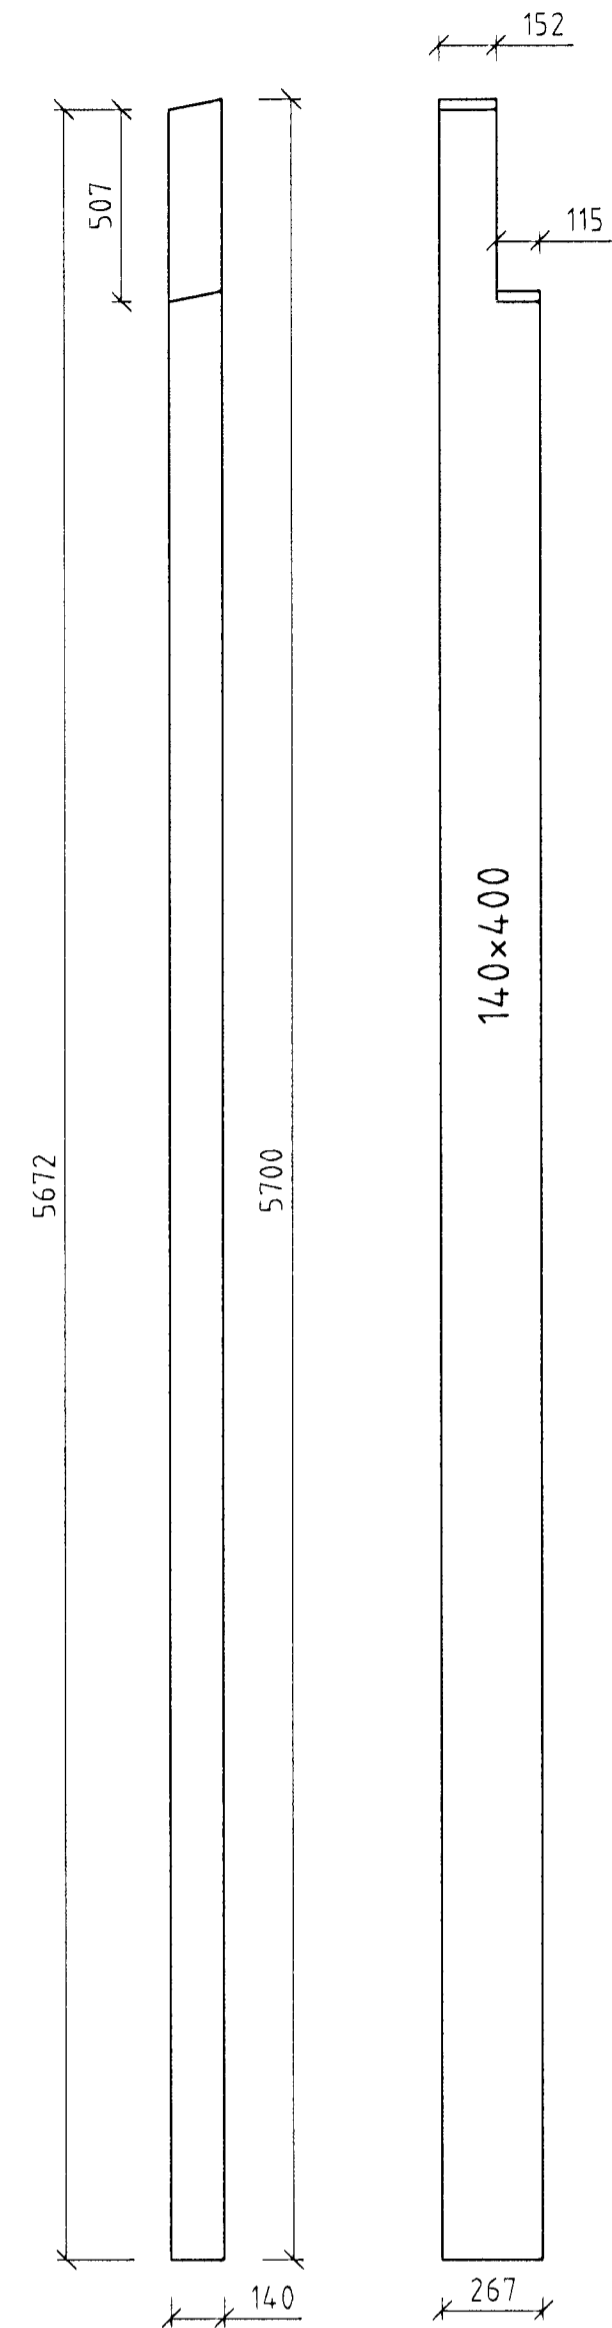


Gafisúlur S5 Mkv. 1:20
Samtals 2 stk + 2 stk spegluð

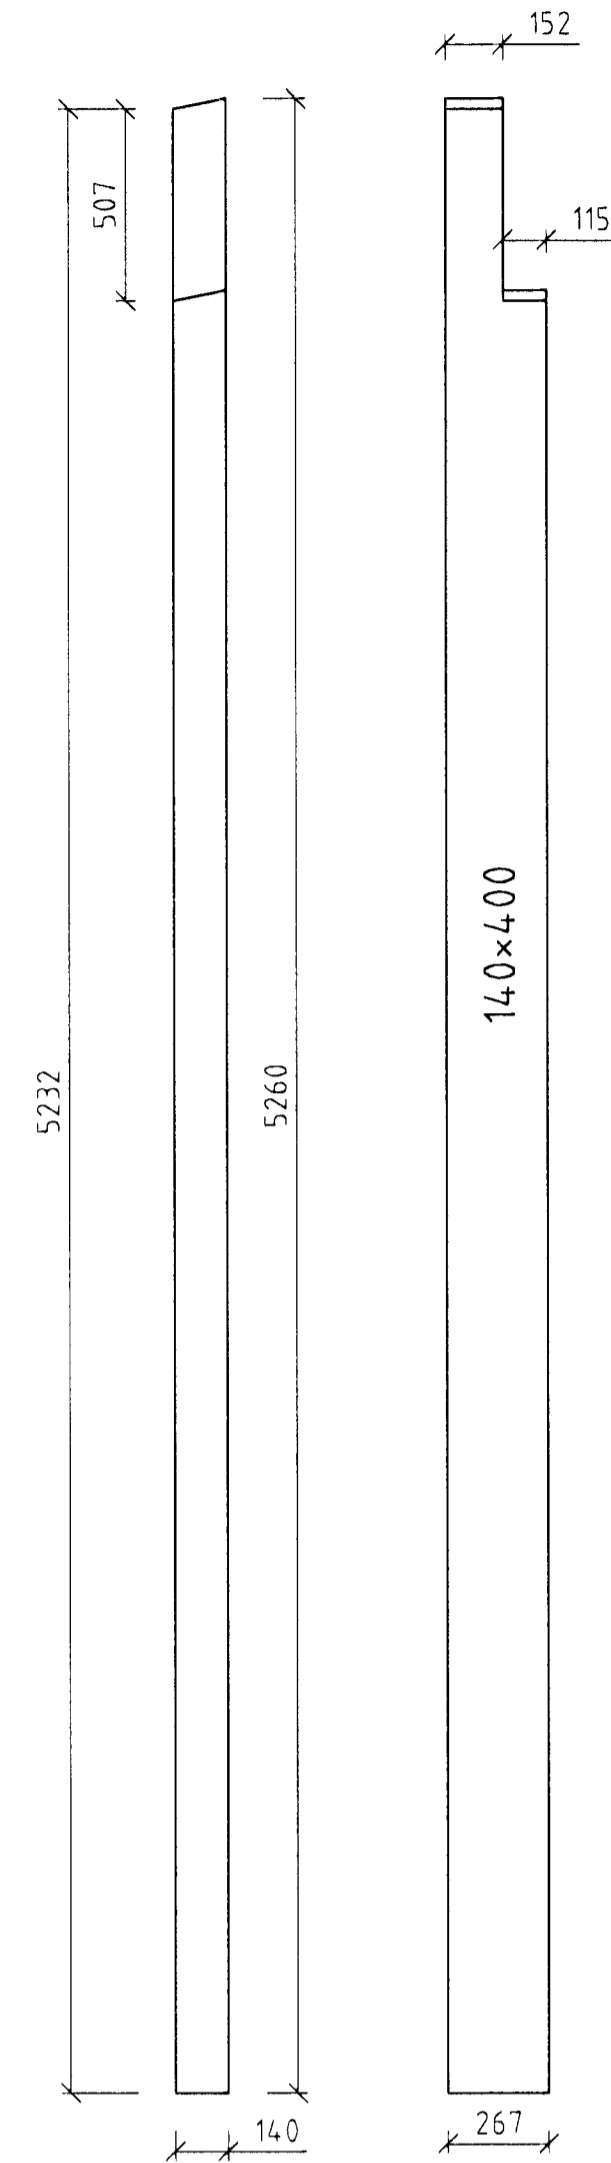

Hurðarstöðir S6 Mkv. 1:20
Samtals 56 stk

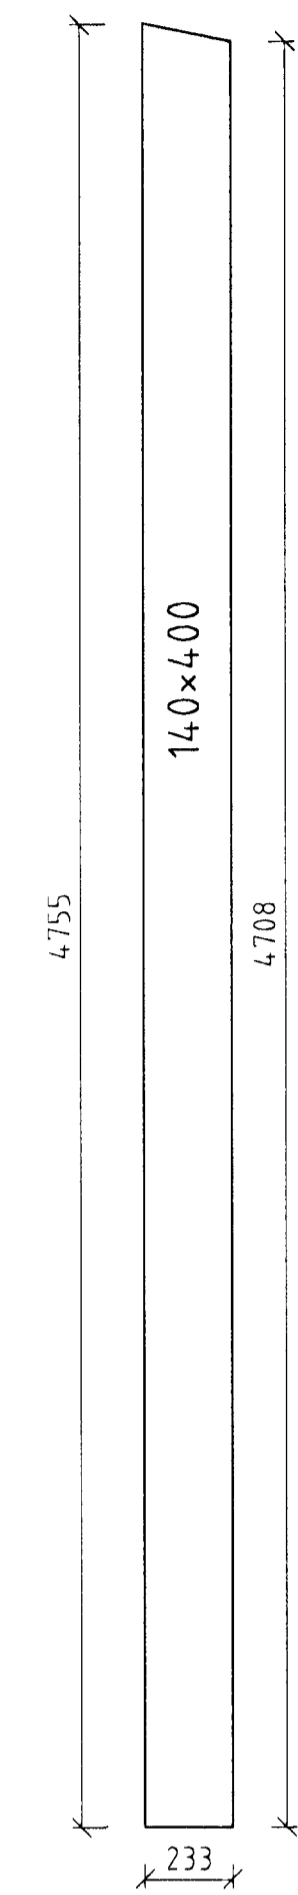


Millistöðir S8 Mkv. 1:20
Samtals 28 stk

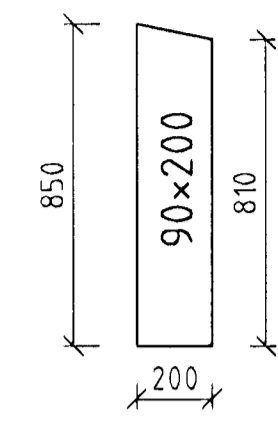

Aðrar súlur eru án sneiðinga

Handwritten signature

Breyting	Dags.	Skýring	Br.

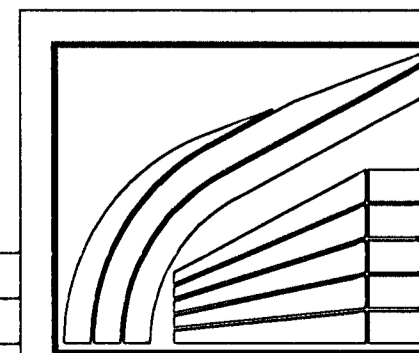

LÍMTRÉ HF. Tæknideild Sími: 530 6000 Fax: 530 6019

Lónsbraut 4, Hafnarfirði

Súlur og stöðir

Framleiðstuteikning

TEIKN.	BI	DAGS.	99.10
REIKN.	BI	VERK	98070059
YFIRF.	BLAD	303	
MKV.	1:20		

LON-303.DWG