



LÖNSBRAUT NR 54

Samþykkt barn
 6.11.04
 Byggingarútfærsla / Hæðartré:
 E. Kristína Pólarinsson


RP

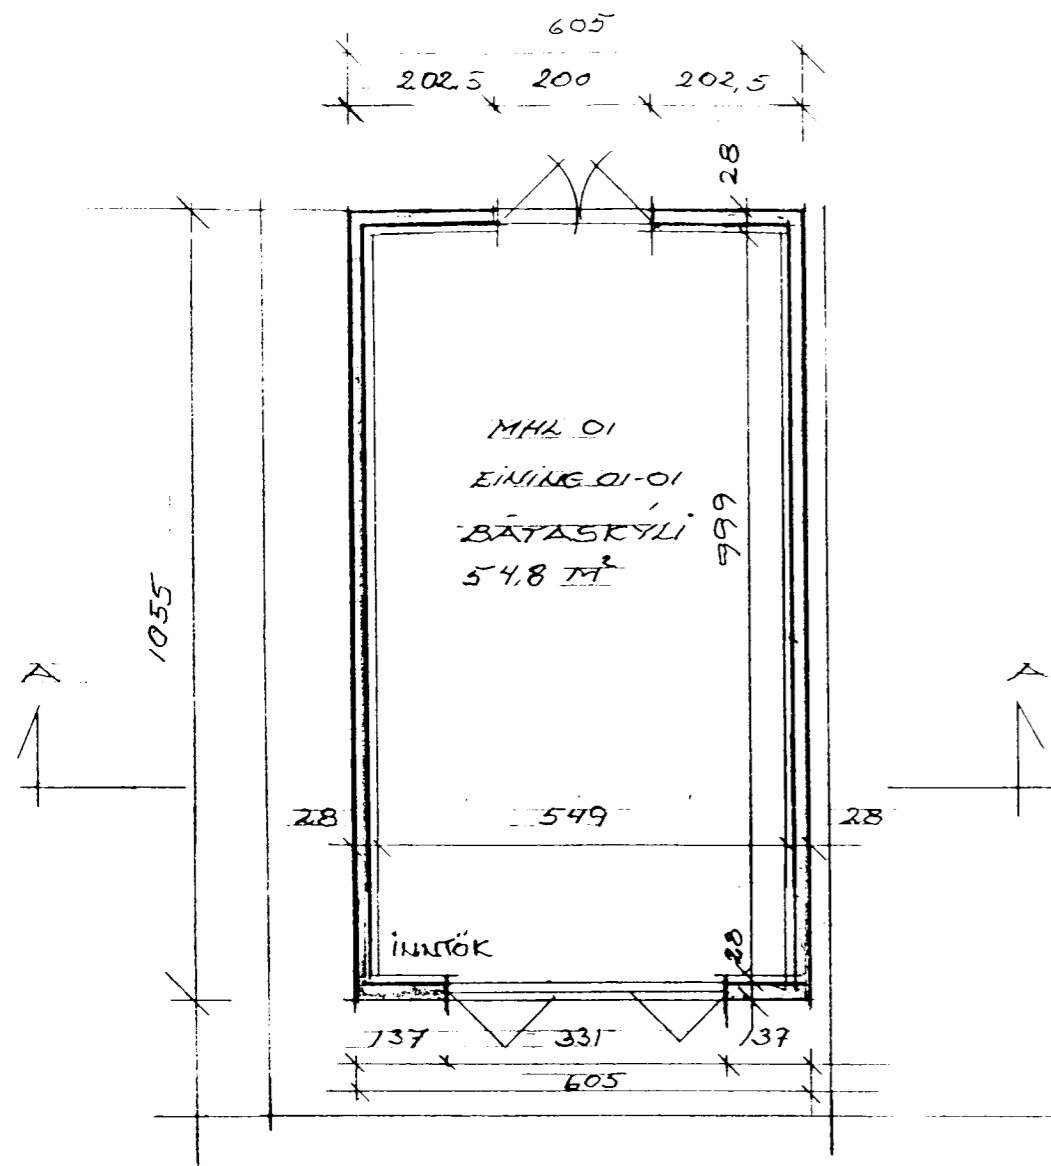



GRUNNMYND HÆÐAR M=1:100

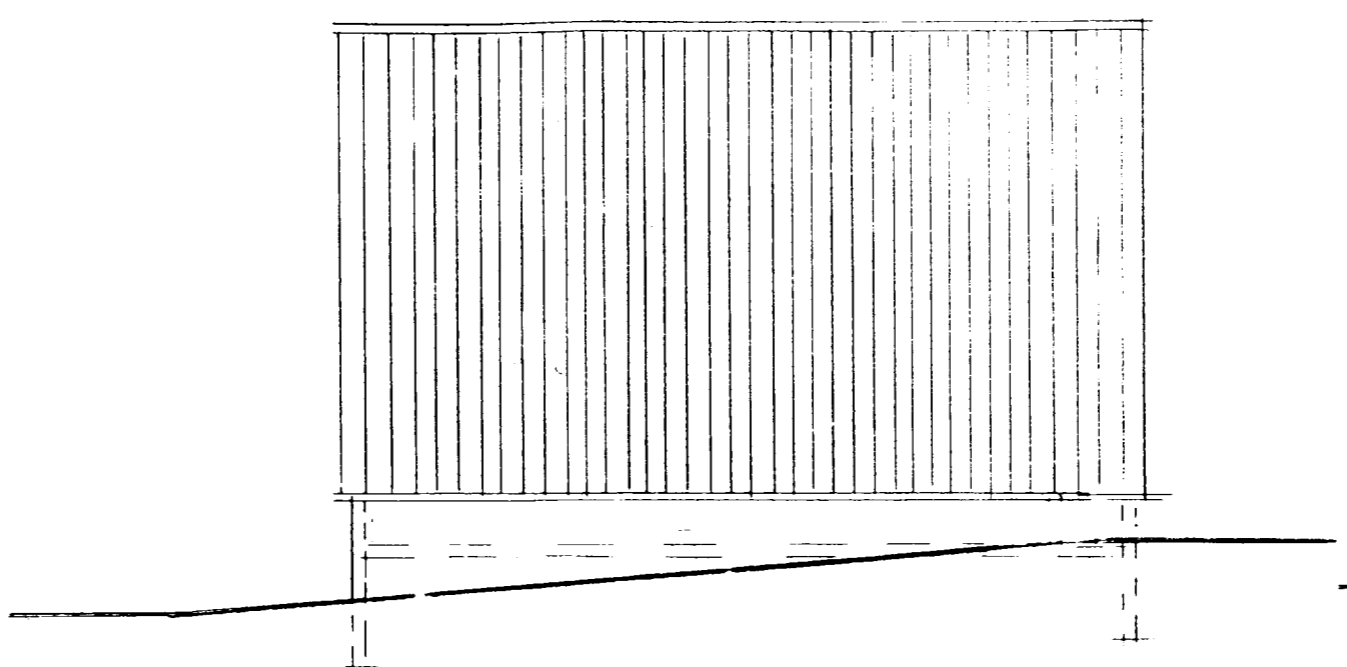


ÚTLIT VESTUR M=1:100

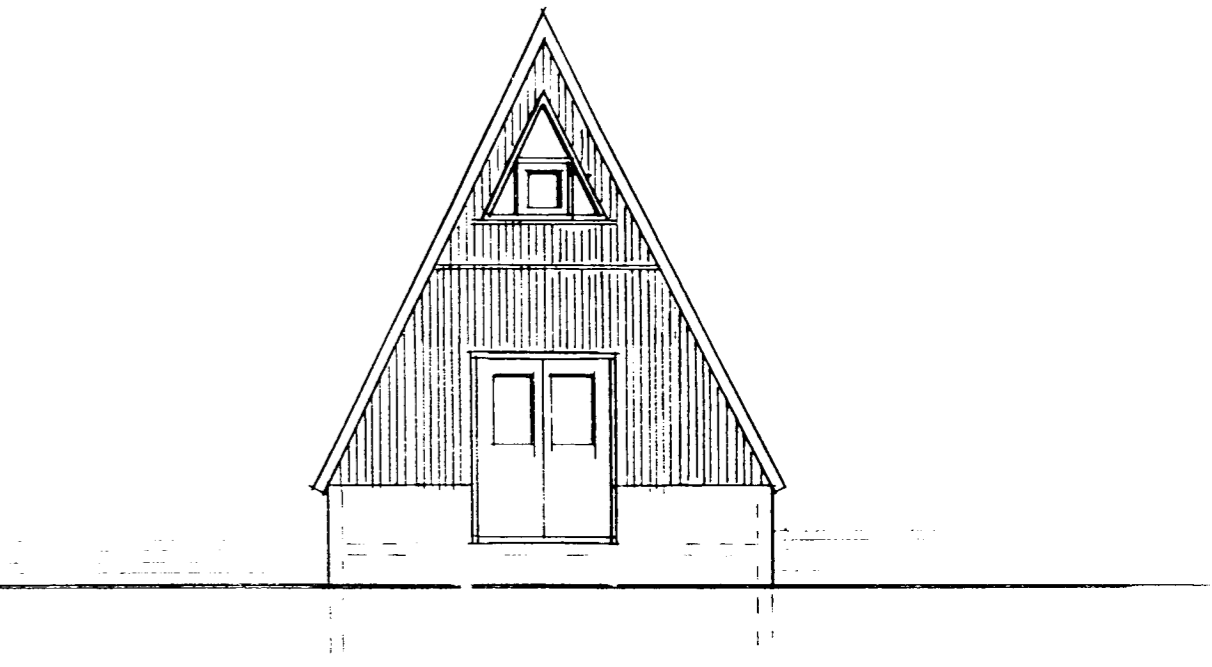

ÚTLIT NORDUR M=1:100

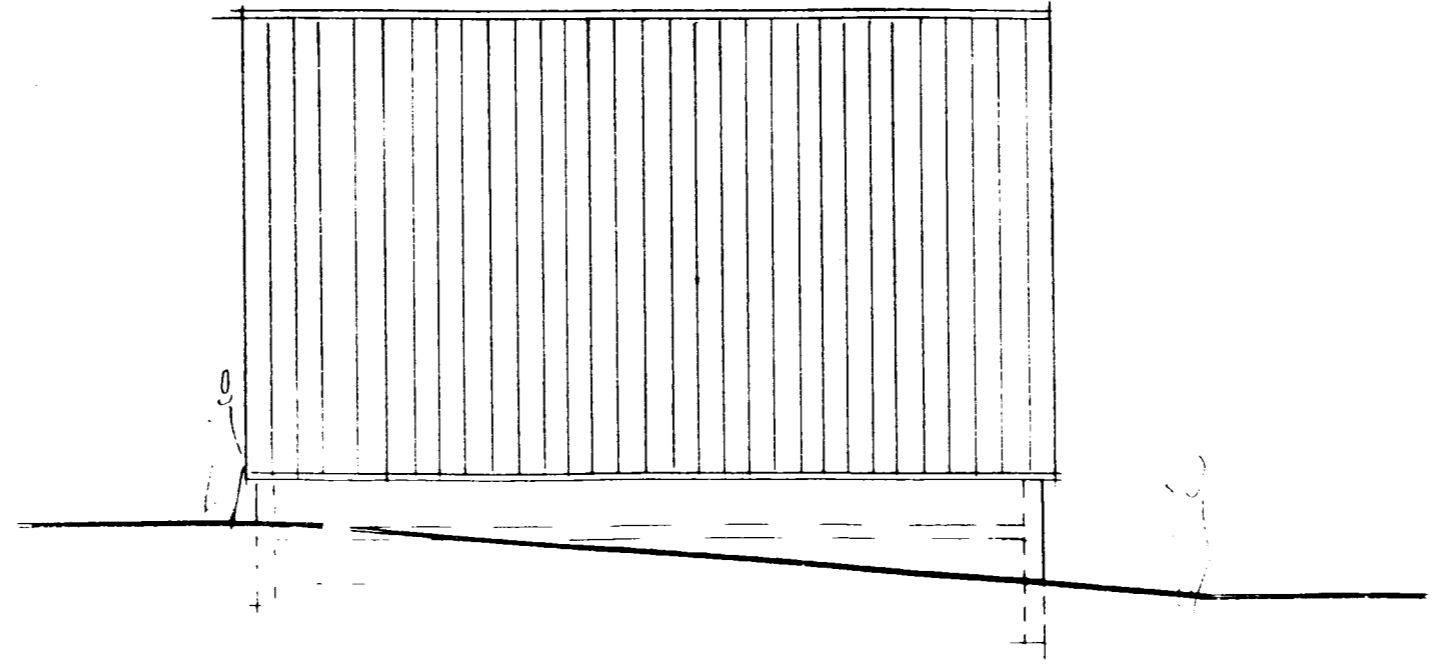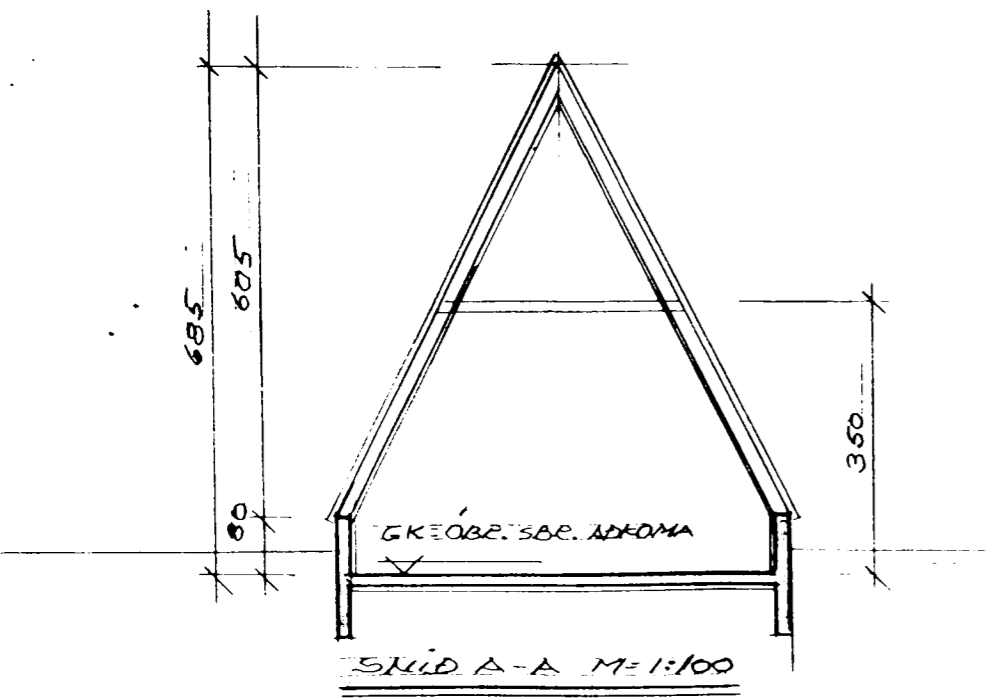

ÚTLIT AUSTUR M=1:100

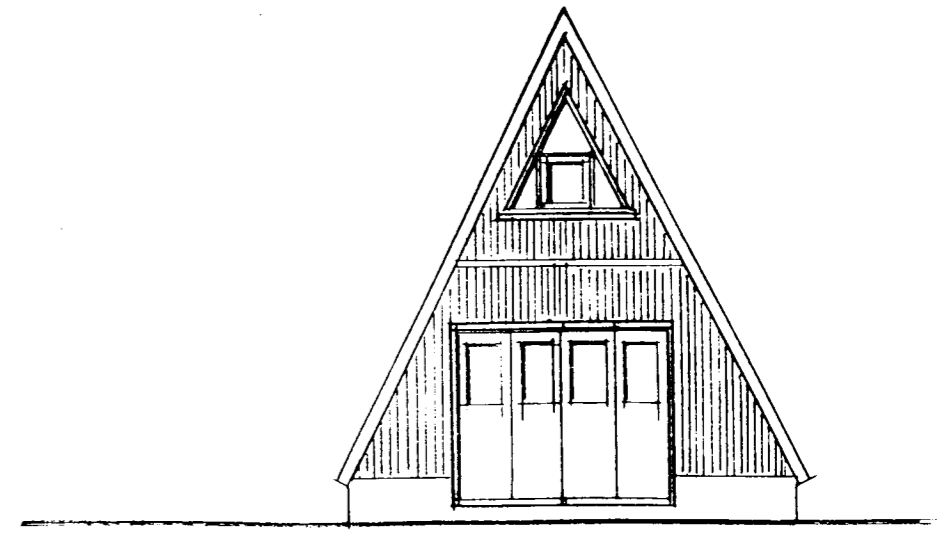

ÚTLIT SUDUR M=1:100

LAND NR 121128

LÖNSBRAUT NR 54 MHL 01

101

GRUNNMYND / SNILD / ÚTLIT

DRÆS 28.11.04

MÅK 1:100

ERLENDUR Á HJÁLHARSSON BT / KLEBERGI 6
 RT 100355 5239 5-555 3860