





KJP

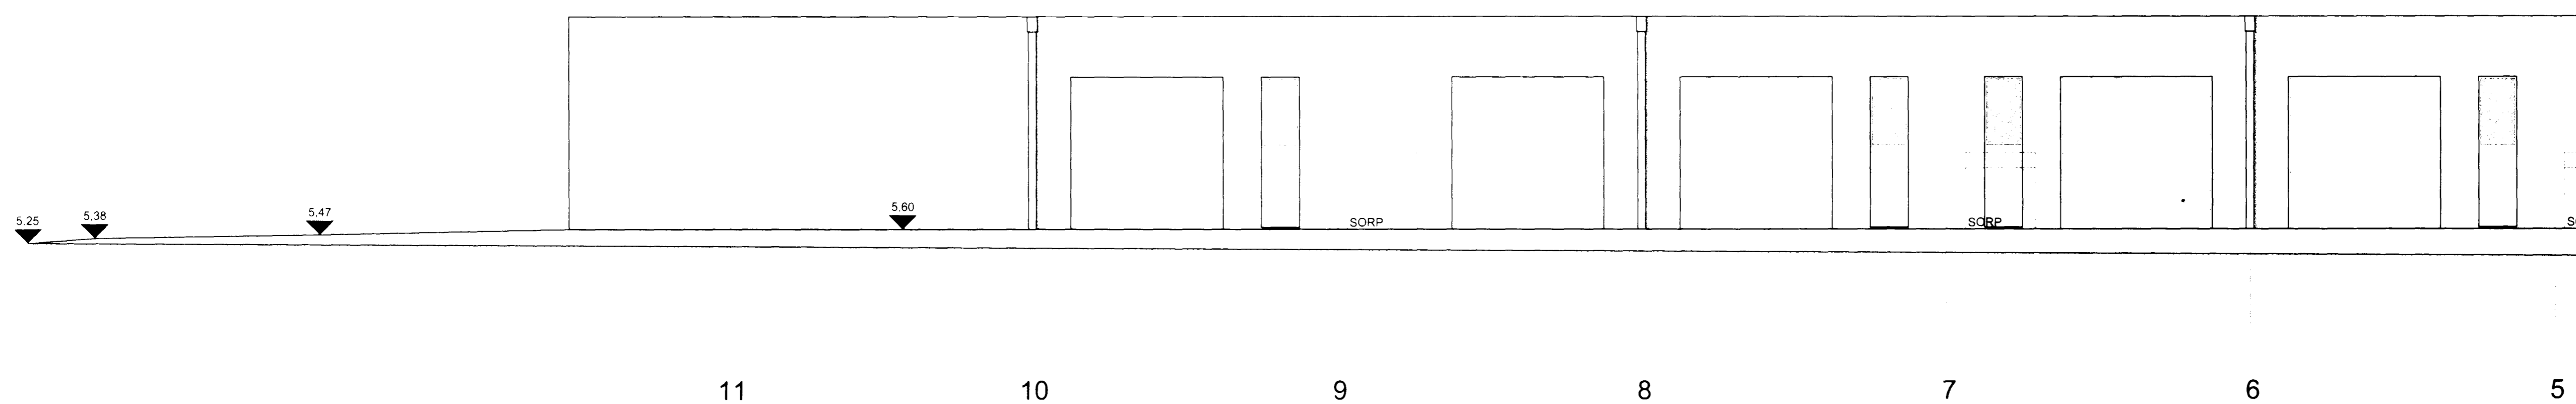

NORÐUR

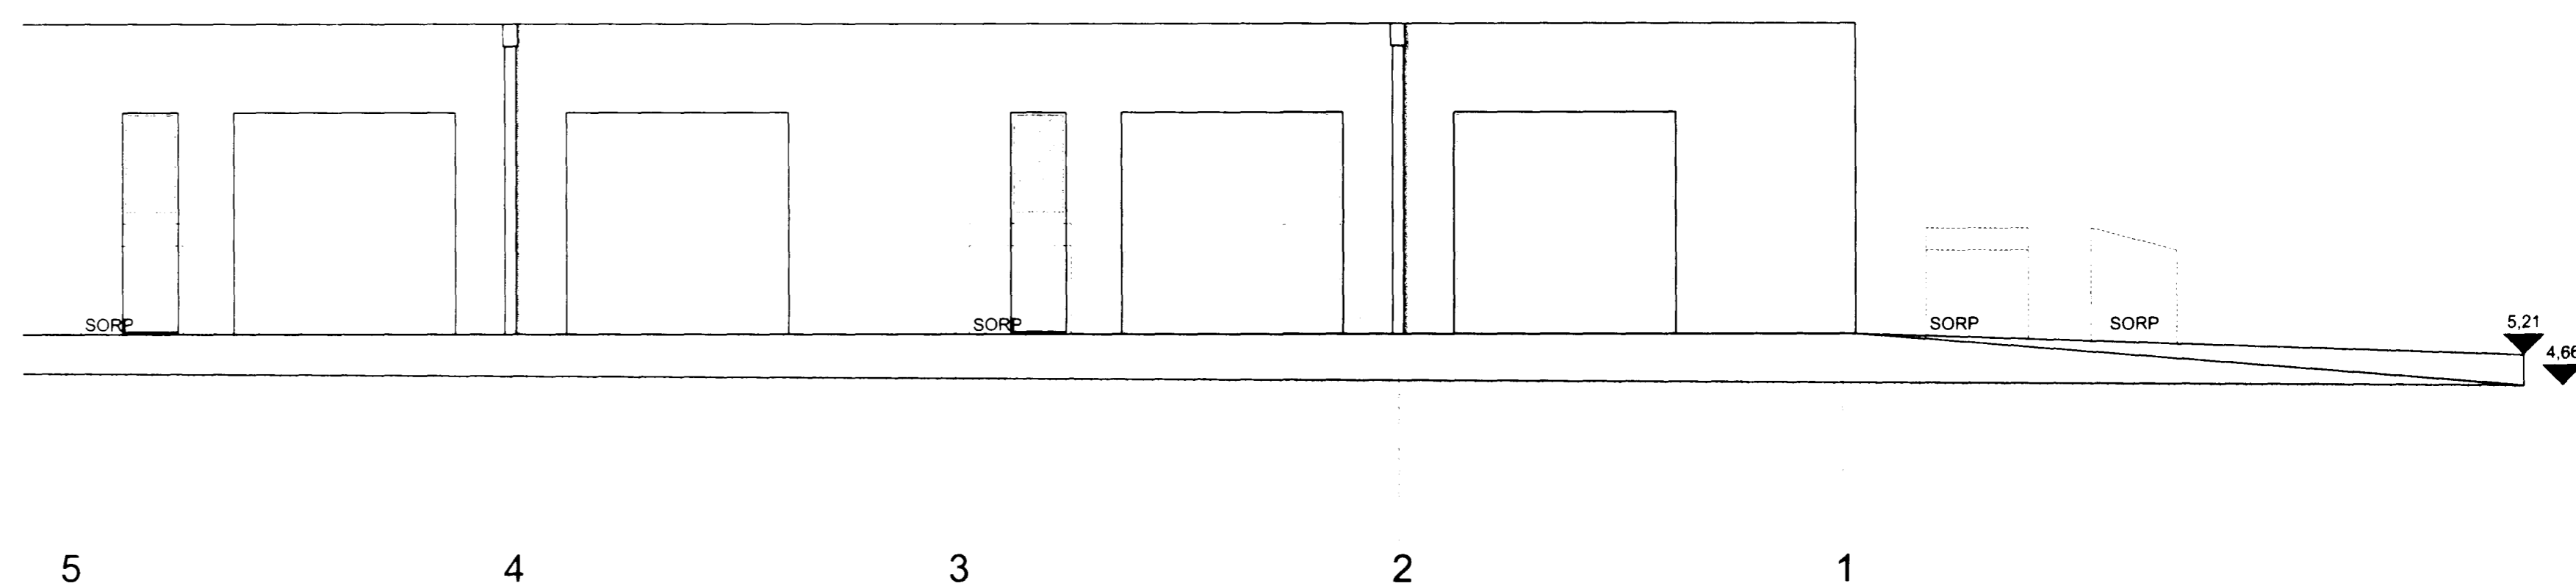

SURÐUR

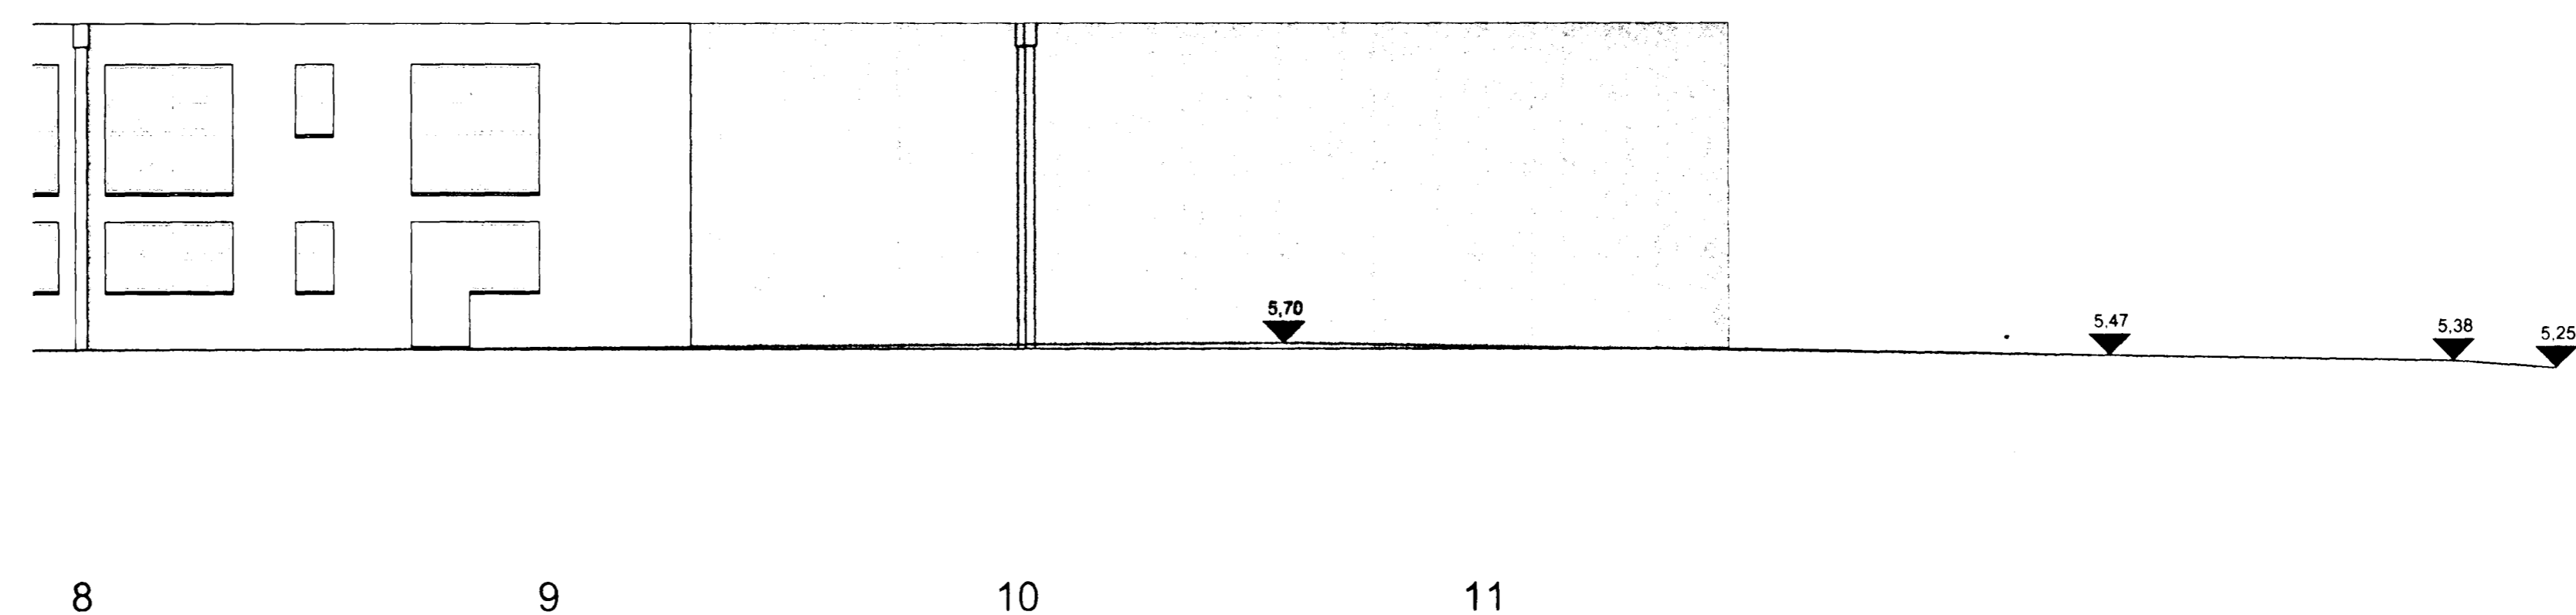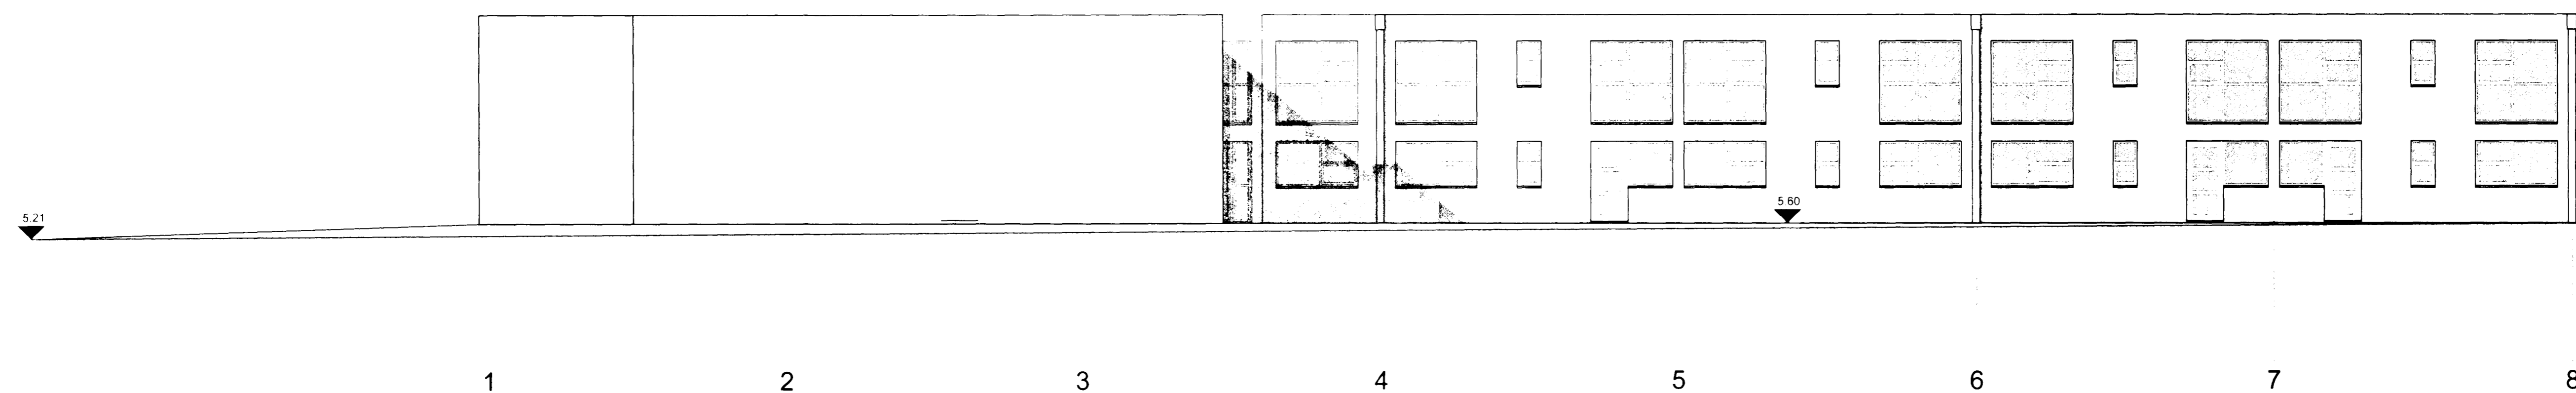

Breyting:

T11 TEIKNISTOFAN SMÍÐJUVEGI 11
200 KÓPAVOGI
S: 564 2255 FAX: 564 4681

Verkheli LÓNSBRAUT 6

Verkheli ÚTLIT

Hannaó Kristinn Ragnarsson 120944-2669

Teiknaó Jorge González E. Blað nr. 4 af 10

Mkv. 1:100 Dags. 14.01.2000