


Samþykkt þann

16 FEB. 2001


Byggingafulltrúinn í Hafnarfirði  
Pn. Kristján Þorlínsson

ASKILD,  
SJA BOKUN

KP

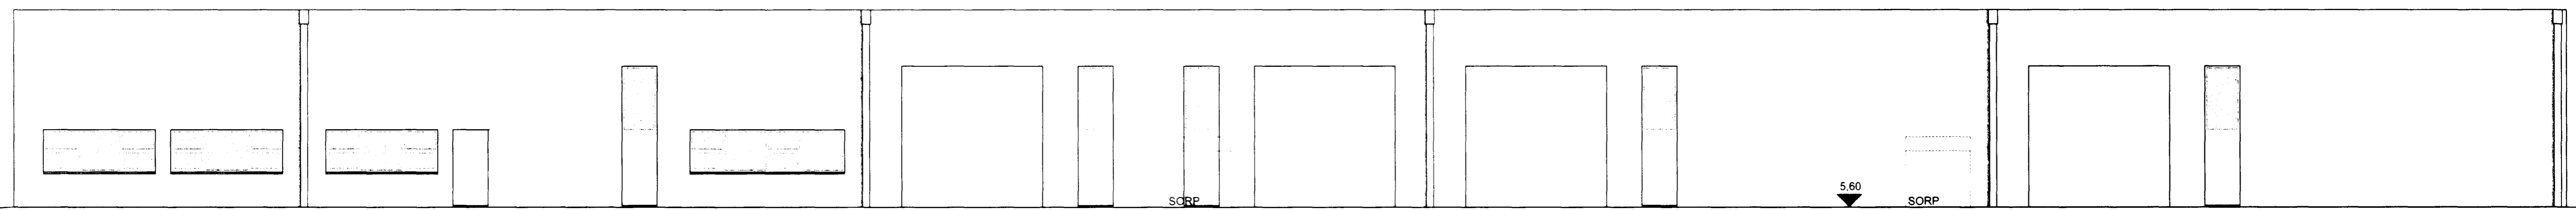

A AUSTUR      B      C      D      E      F      G      H      J      K

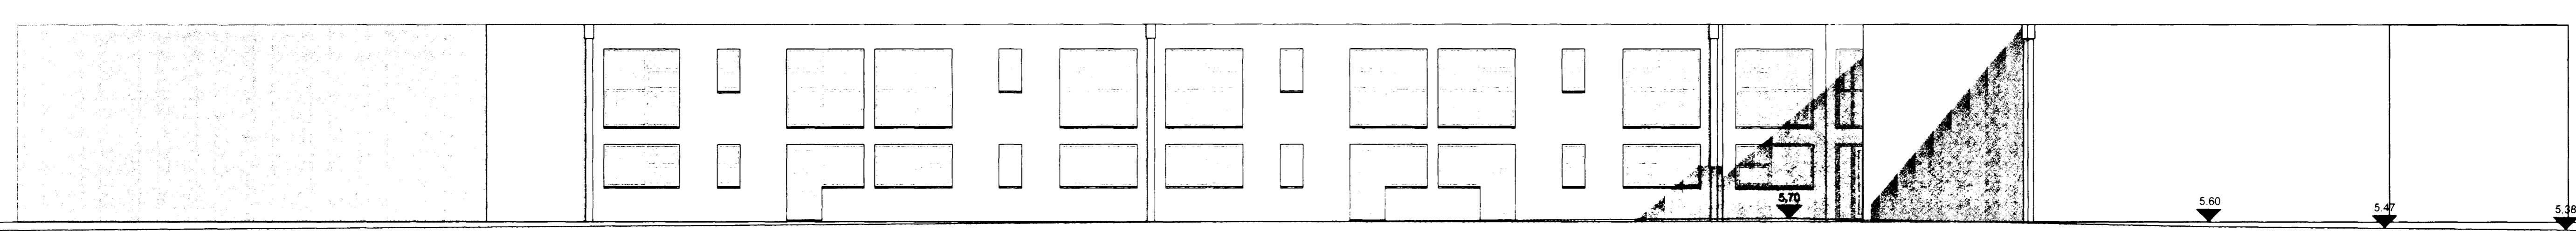

K VESTUR      J      H      G      F      E      D      C      B      A

Breyting:

**T11** TEIKNISTOFAN SMÍÐJUVEGI 11  
200 KÓPAVOGI  
S: 564 2255 FAX: 564 4681

Verkhett LÖNSBRAUT 6  
Verkhett ÚTLIT

Hannaó Kristinn Ragnarsson 120944-2669  
Telknaó Jorge González E. Blað nr. 5 af 10  
Mkv. 1:100 Daga 15.01.2000