





Samþykkt þann

11 AUG. 1999

Byggingafulltrúinn í Hafnarfirði
Erlendur Hjálmarsson

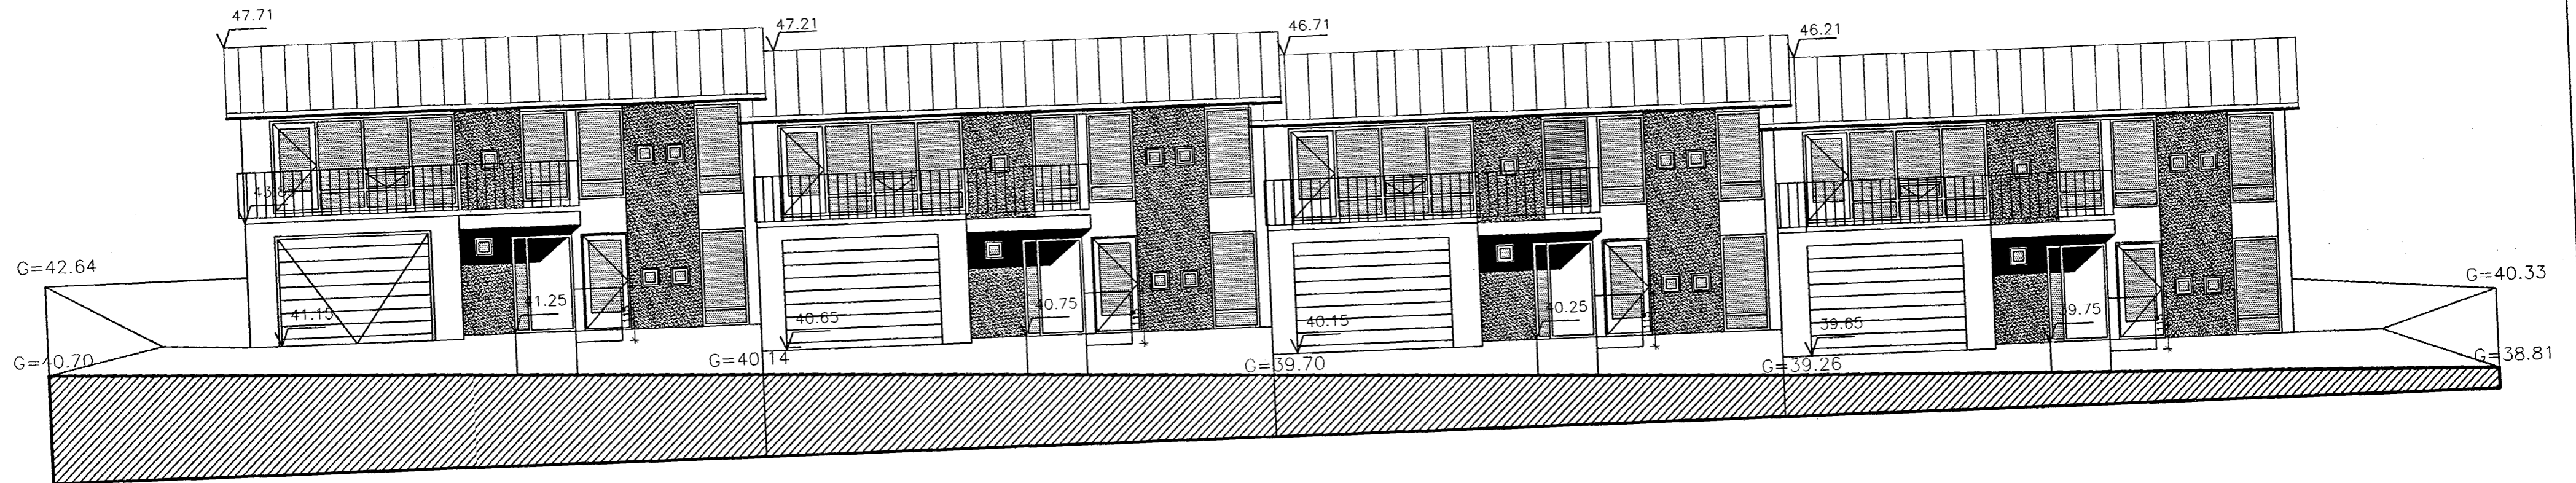

ÚTLIT S-V

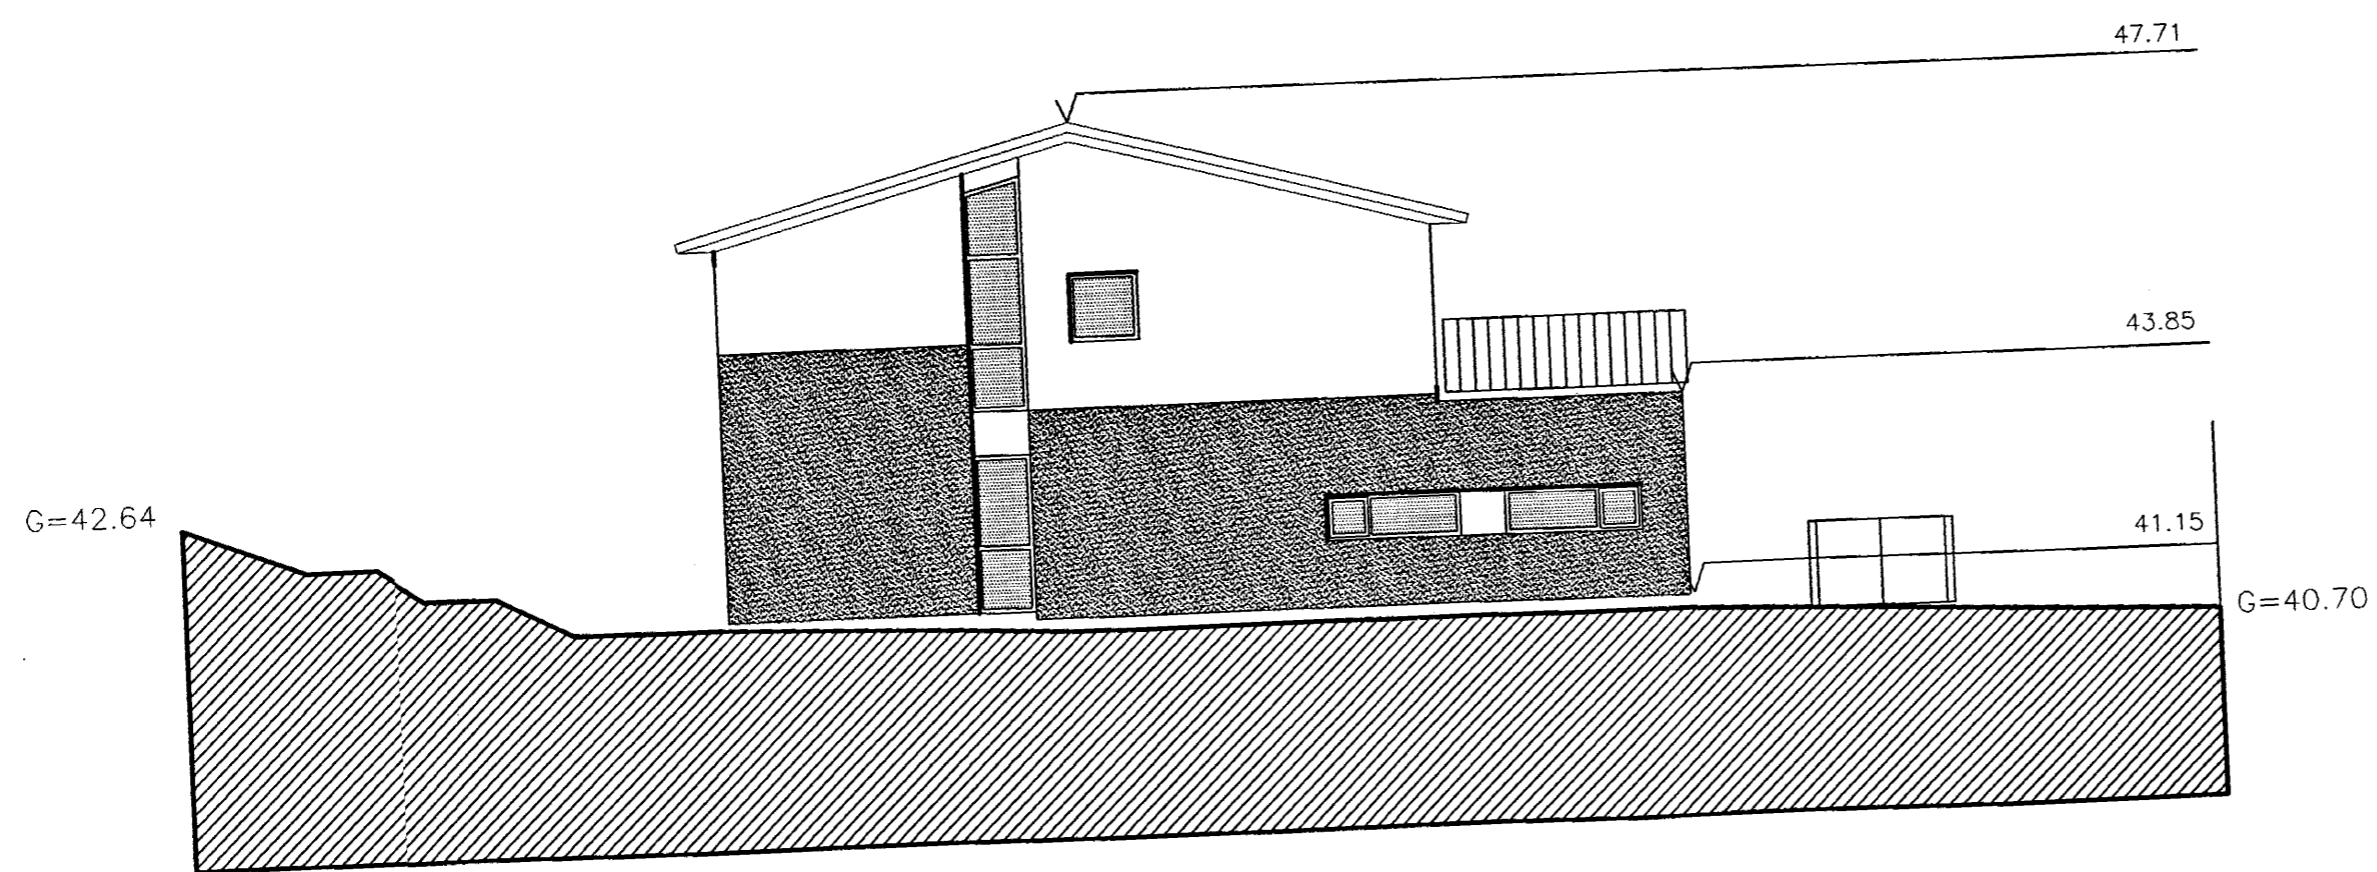

ÚTLIT N-V

1) BREYTT 05-08-99		
LÓUÁS 10,12,14,16 HAFNARFIRÐI		
ÚTLIT		KVARDI: 1:100
DAGS.: 26.07 1999		
HANNAÐ: K.Á.	TEIKNAD: K.Á.	YFIRF.: J.L.
STADF. BURÐARÞÓL		
ALARK		ARKITEKTAR SF.
<small>JAKOB EMIL LINDAL ARKITEKT F.M. KT: 050957-3229 KRISTJAN ÁSGERÐSSON ARKITEKT F.M. KT: 140956-4509</small>		<small>HAFNARBORG 7 200 KÓPAVOG SMAR 564 1137 ÖD 564 5244 FAX: 564 4433 www.alark.is</small>
<i>Kristján Ásg.</i>		04