





Samþykkt þann

11 AUG. 1999


Byggingafulltrúinn í Hafnarfirði
Erlendur Hjálmarsson

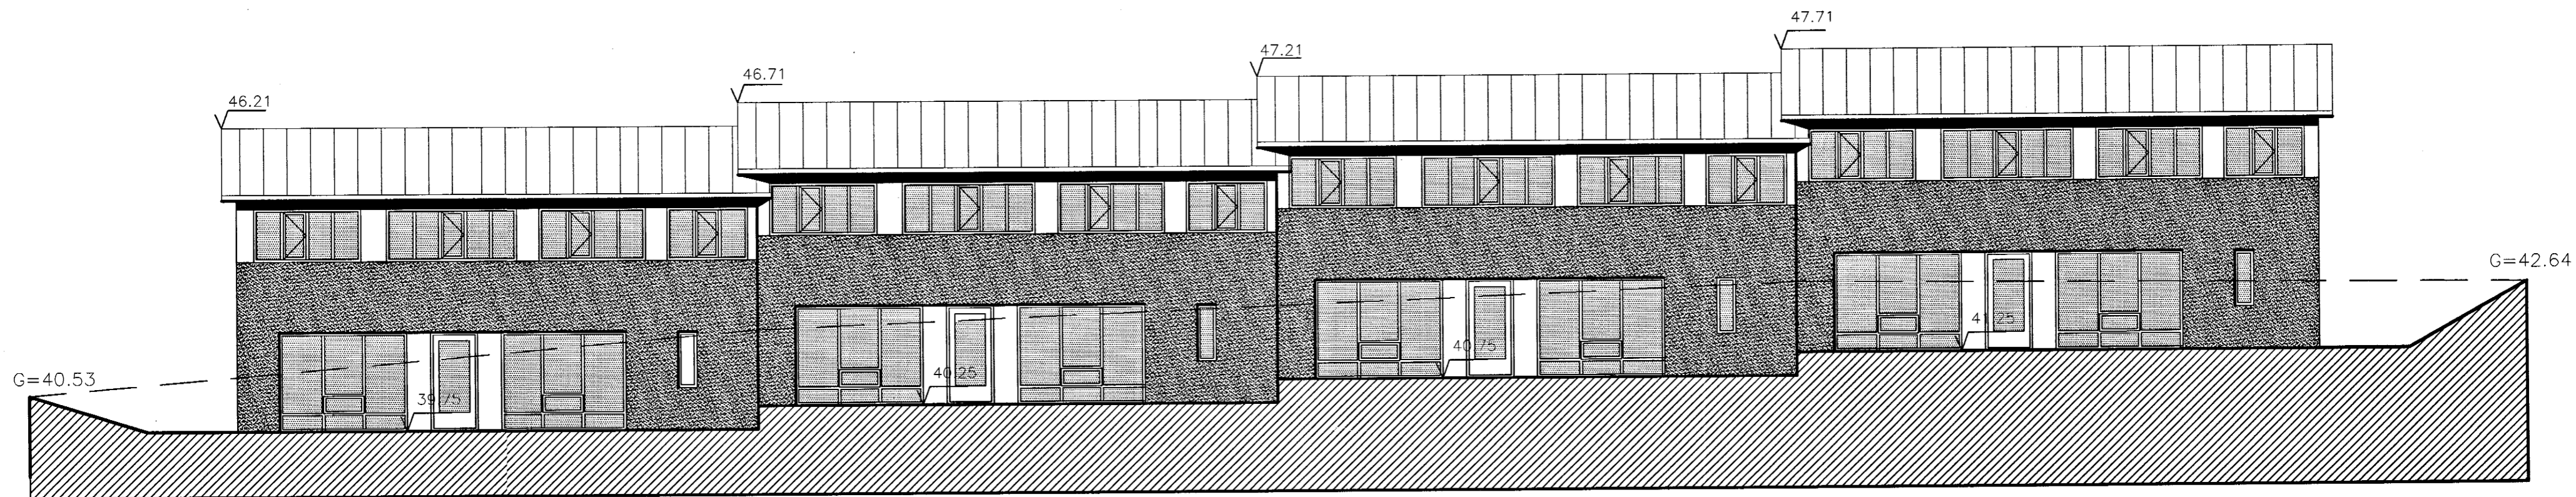

ÚTLIT N-A

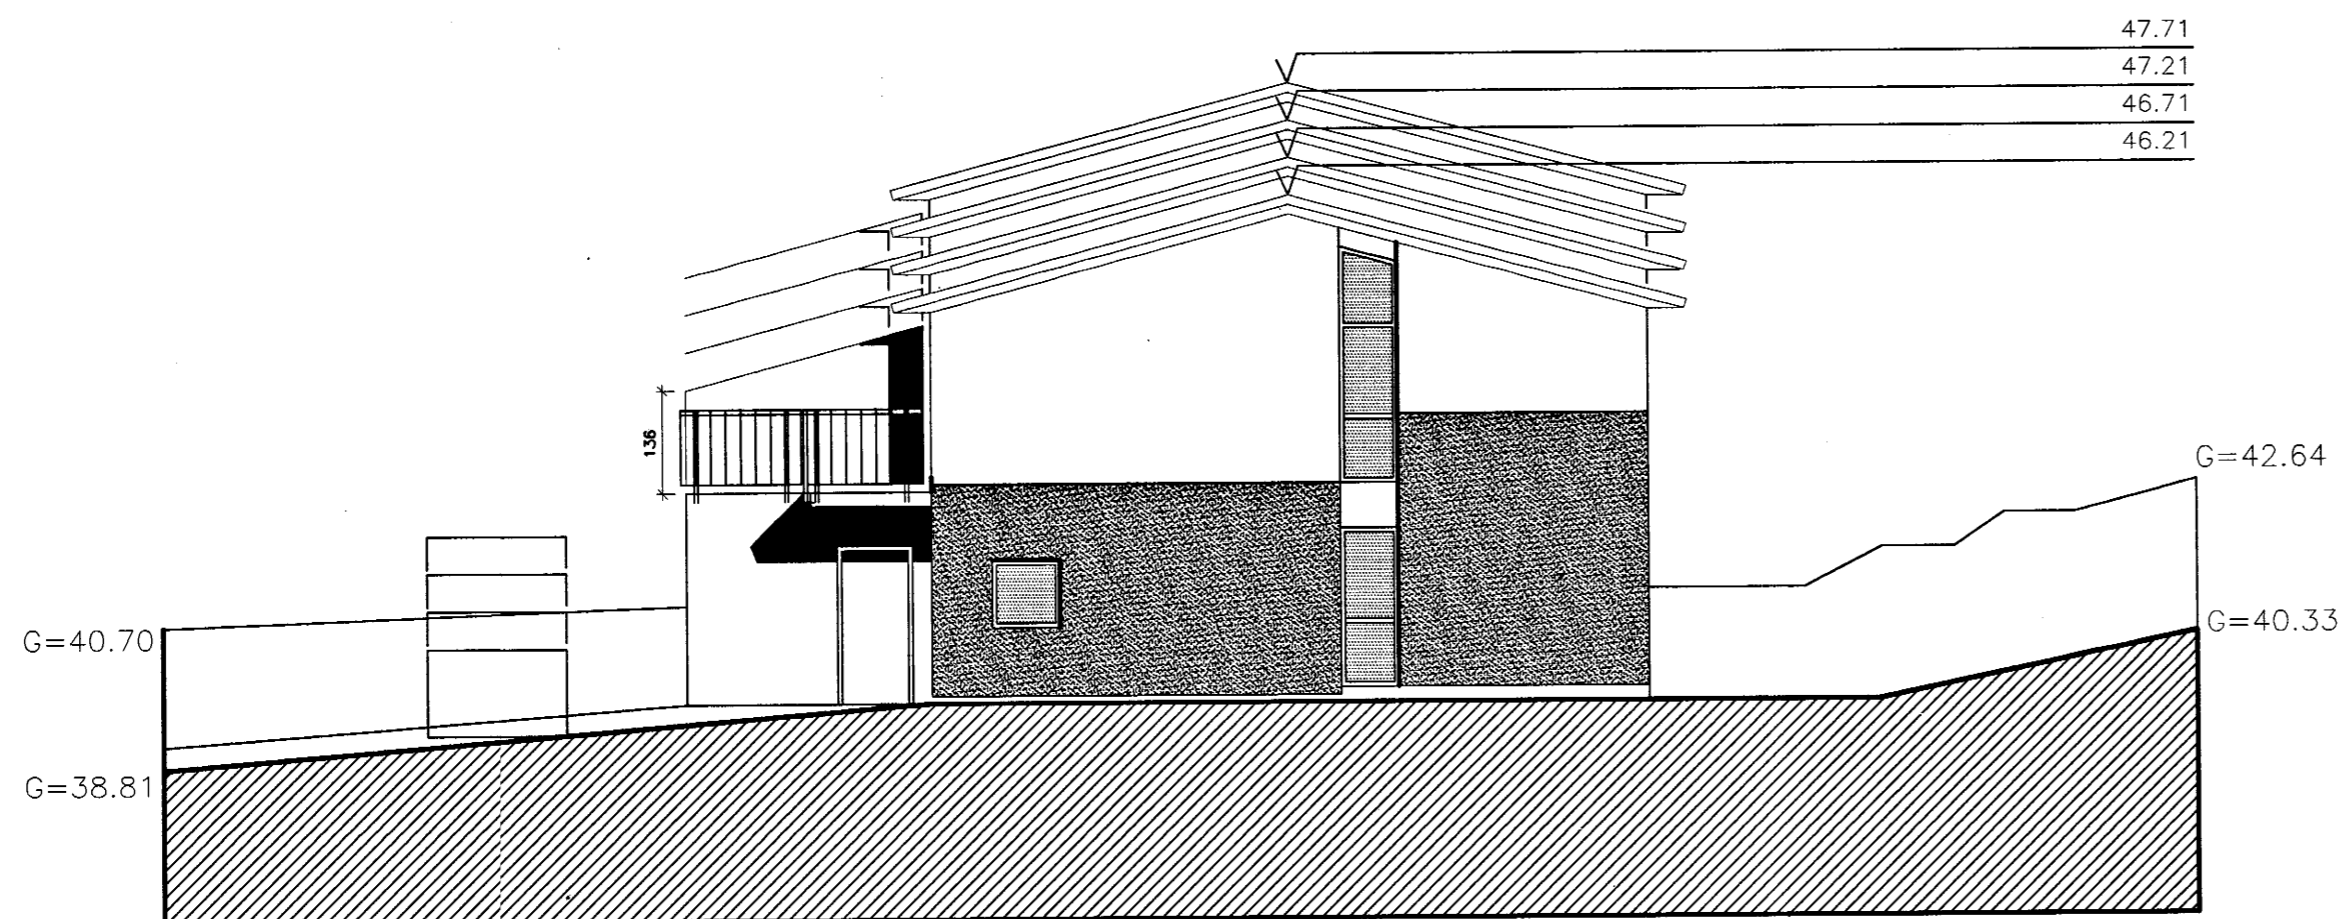

ÚTLIT S-A
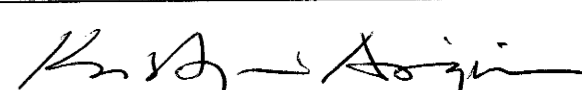
| | |
|--|---|
| 1) BREYTT 05-08-99 | |
| LÓUÁS 10,12,14,16 HAFNARFIRÐI | |
| ÚTLIT | |
| KVARDI: 1:100 | |
| DAGS.: 26.07 1999 | |
| HANNAD: K.Á. | TEIKNAD: K.Á. YFIRF.: J.L. STADF. BURDARÞÓL |
| ALARK arkitektar sf. | |
| <small>JAKOB EMIL LINDAL ARKITEKT FAI KT: 050957-3229 KRISTJÁN ÁSGEIRSSON ARKITEKT FAI KT: 140956-4309</small> | |
| <small>HAFNARÞORG 7 200 KÖPÞINGI SMAR 564 1137 OG 554 5266 FAX: 554 4433 alar@arkitektar.com KT: 501193-2409</small> | |
|  | |
| 05 | |